


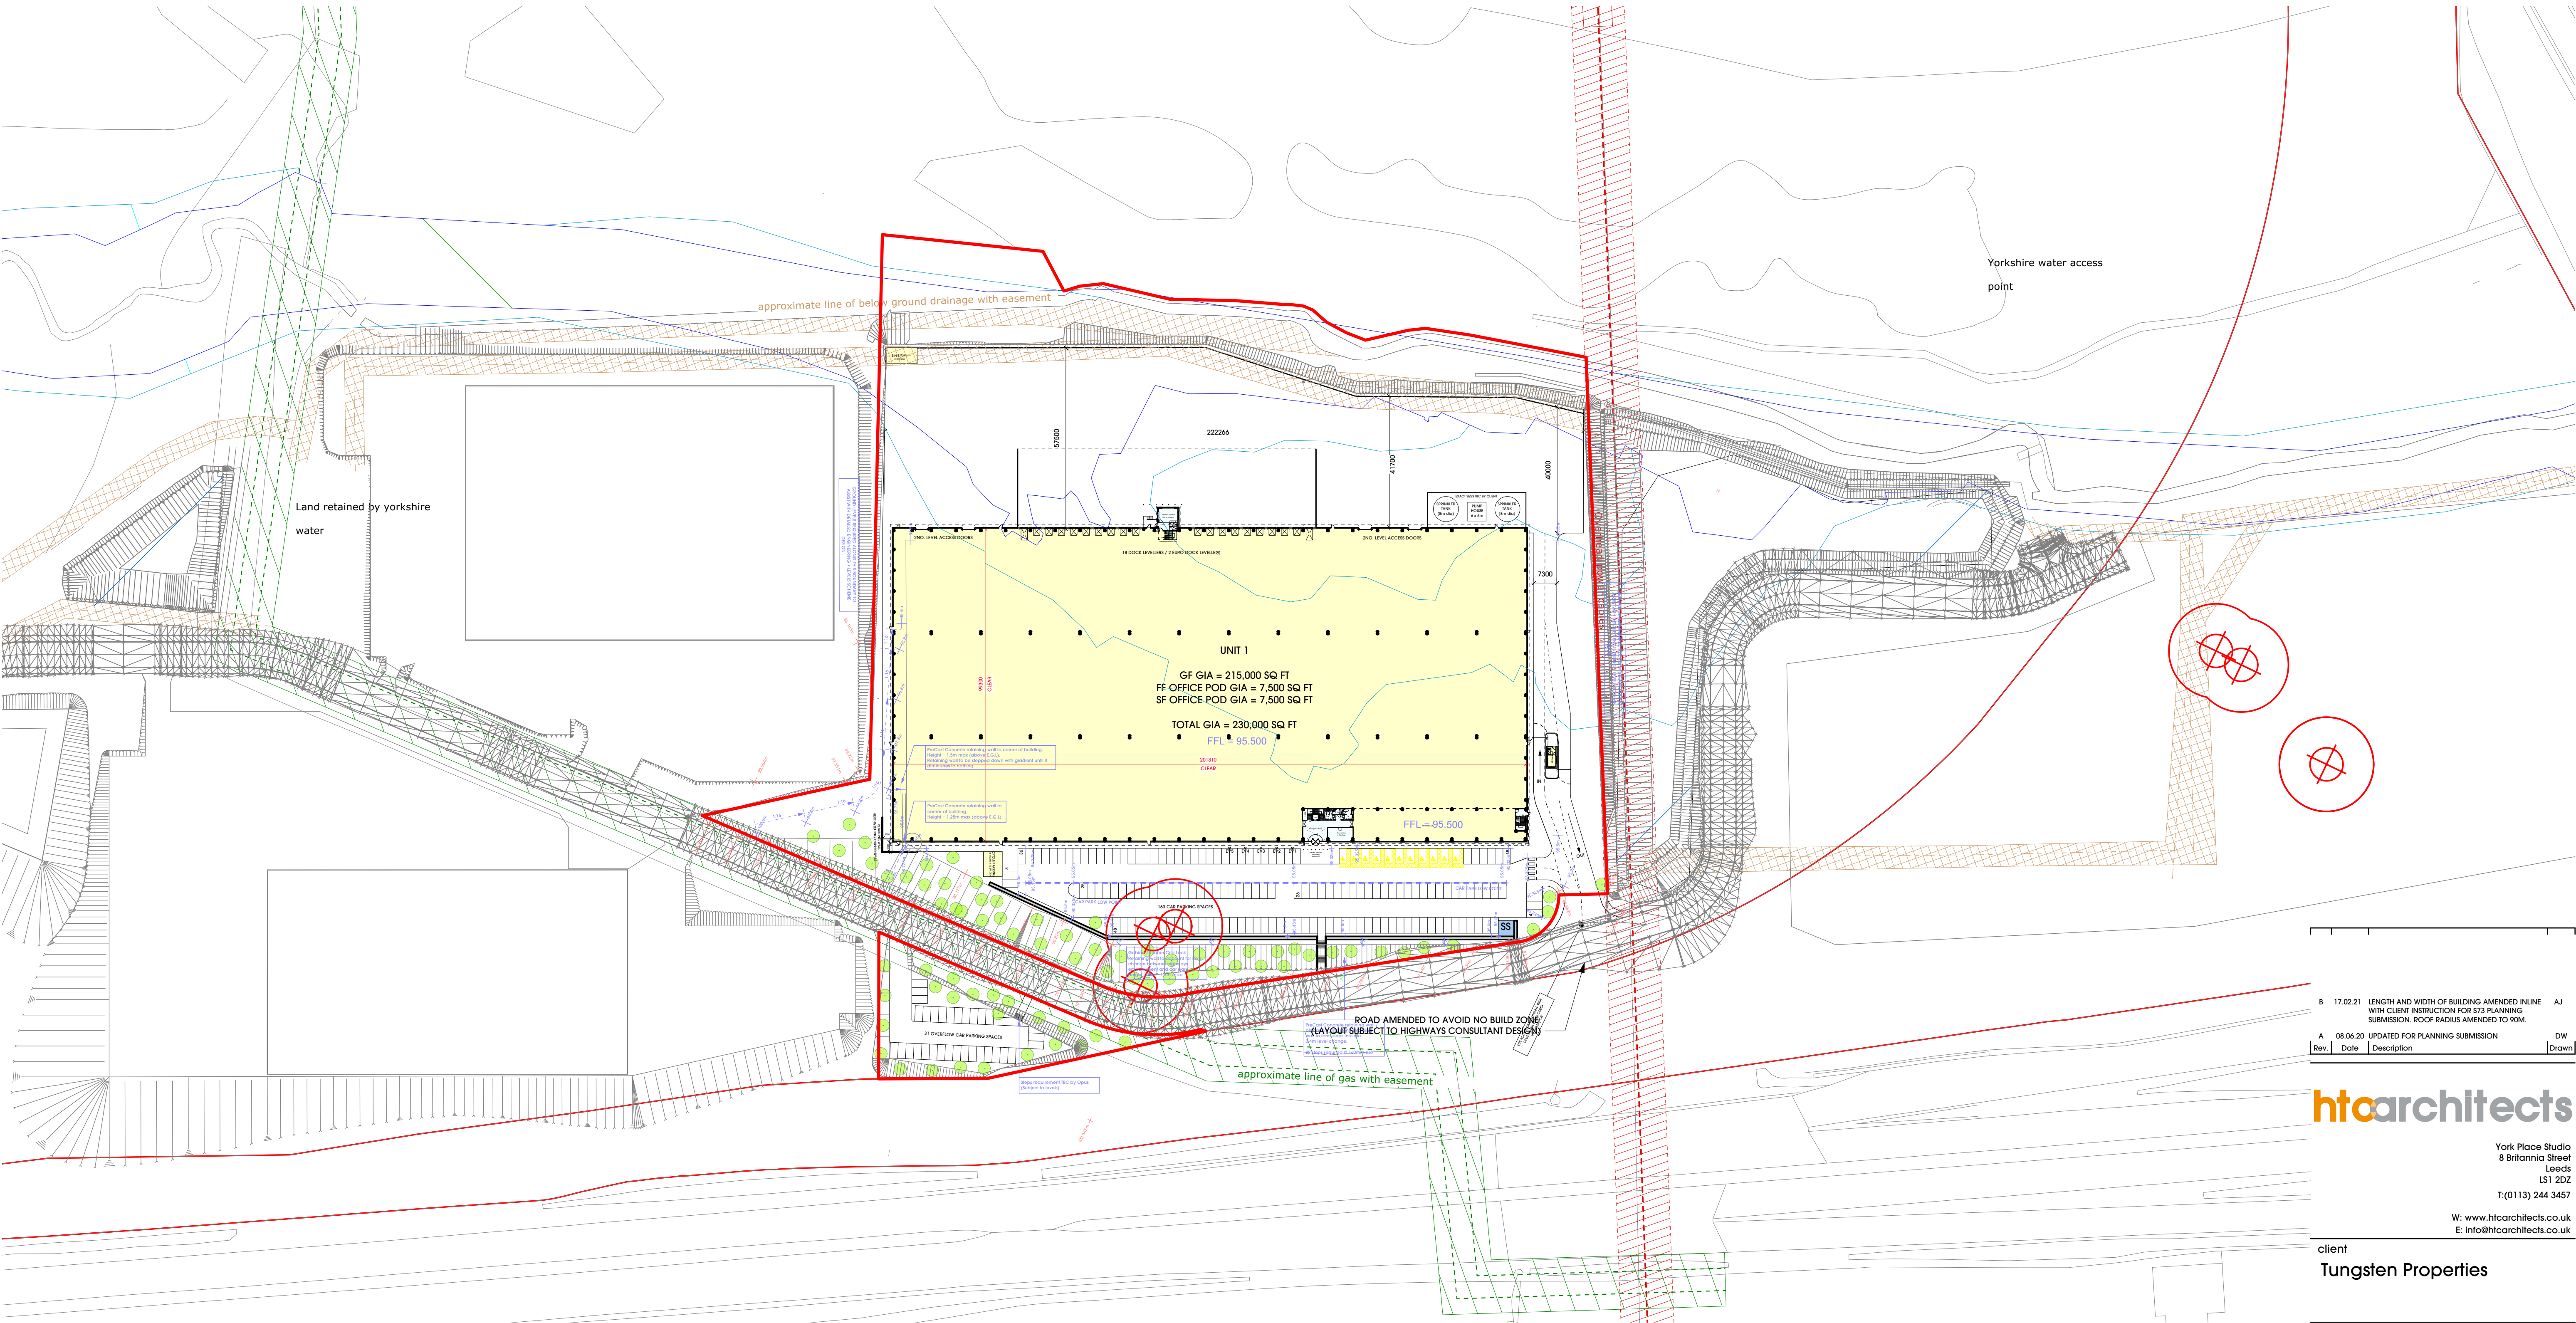

8	17.02.21	LENGTH AND WIDTH OF BUILDING AMENDED IN LINE WITH CLIENT INSTRUCTION FOR S73 PLANNING SUBMISSION. ROOF RADIUS AMENDED TO 90M.	AJ
A	08.06.20	UPDATED FOR PLANNING SUBMISSION	DW
Rev.	Date	Description	Drawn

htcarchitects

York Place Studio
8 Britannia Street
Leeds
LS1 2DZ
T: (0113) 244 3457

W: www.htcarchitects.co.uk
E: info@htcarchitects.co.uk

client
Tungsten Properties

project
M606 Bradford

drawing title
Constraints Overlay Plan

date February 2021
status S73 Issue
scale 1:1000 @ A1
drawn AJ checked DW
job no. 2454 dwg no: P405 rev. B

ALL CONSTRAINTS INFORMATION SHOWN IN ACCORDANCE WITH OPUS DRAWING:
1856 PL 106 PROPOSED SITE LAYOUT . INFORMATION BASED ON CAD DRAWING IMPORT.