


THIS DRAWING IS COPYRIGHT, AND REMAINS THE PROPERTY OF
HTC ARCHITECTS. IT MUST NOT BE REPRODUCED, USED,
DISCLOSED OR TRANSMITTED TO THIRD PARTIES IN ANY FORM, IN
WHOLE OR IN PART, WITHOUT PRIOR WRITTEN PERMISSION.

DO NOT SCALE!
ALL DIMENSIONS SHOULD BE CHECKED ON SITE BEFORE
WORK COMMENCES

BOUNDARY SUBJECT TO TITLE PLAN CHECK

SUBJECT TO REVIEW OF LEVELS AND FALL

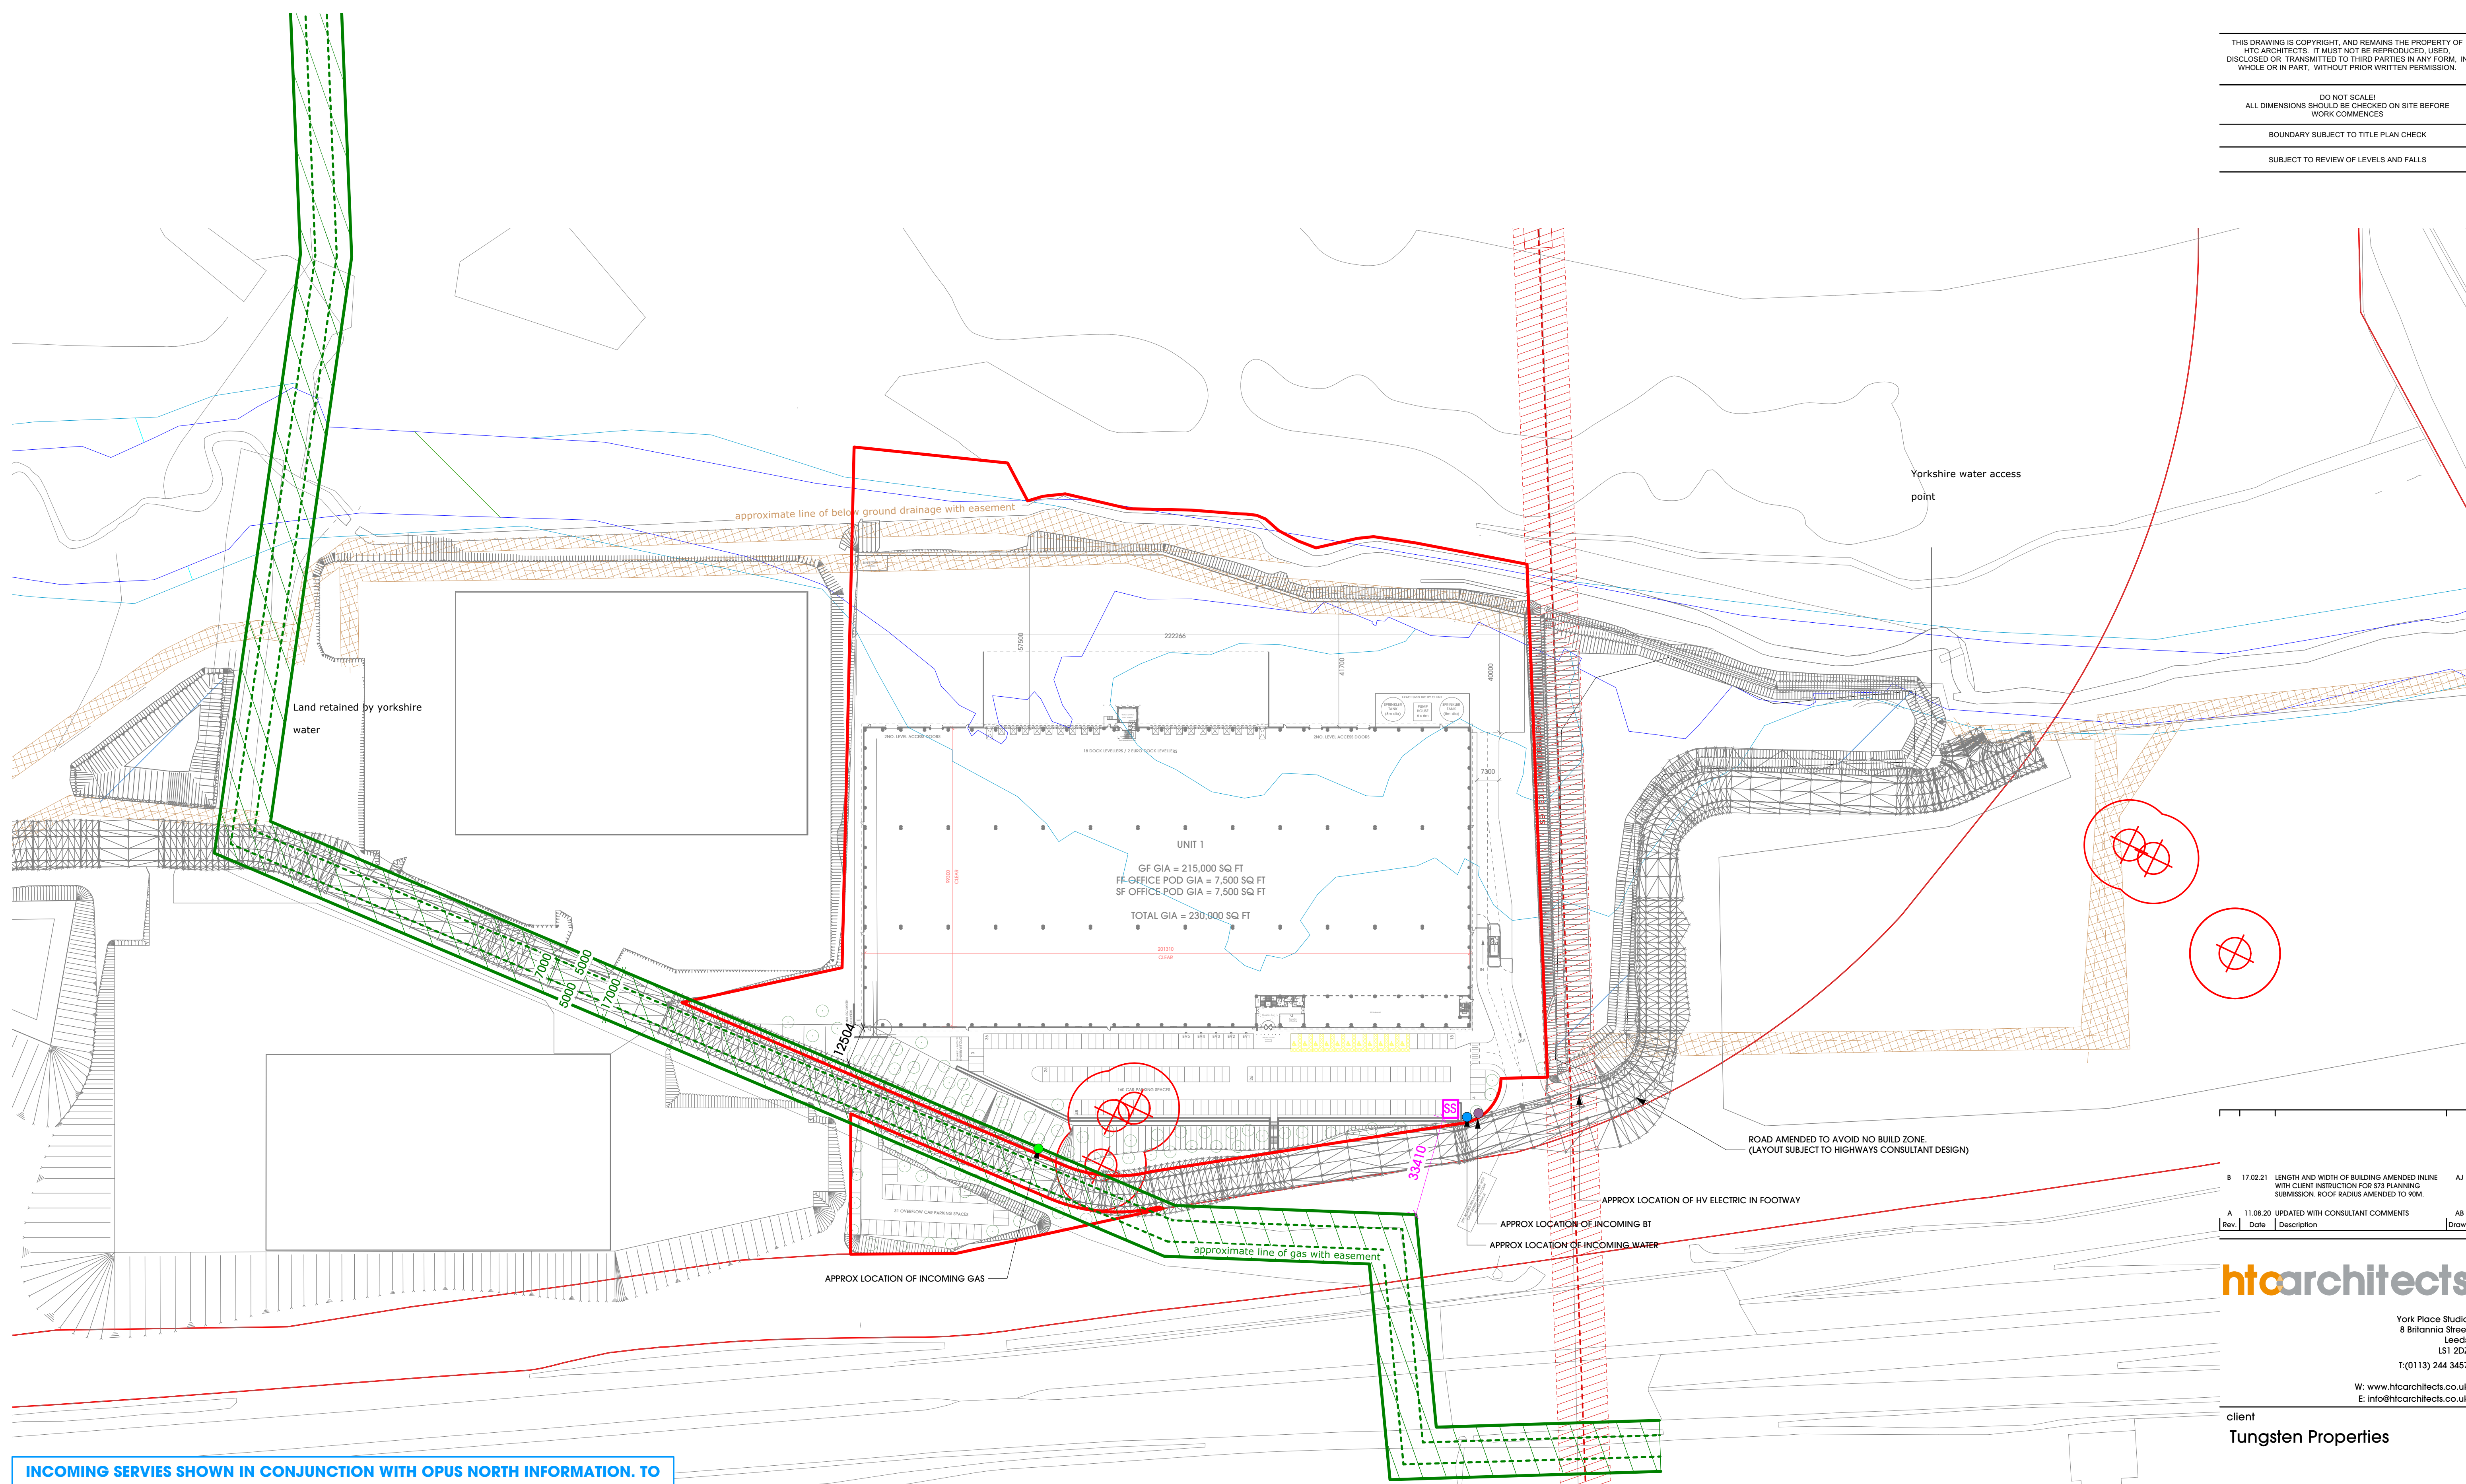

INCOMING SERVICES SHOWN IN CONJUNCTION WITH OPUS NORTH INFORMATION. TO BE PROVIDED PRIOR TO CONSTRUCTION OF UNIT.

PROPOSED LIGHTING TO THE CAR PARK WILL BE OUTSIDE OF THE GAS EASEMENT ZONES. ANY STREET LIGHTING PROVIDED IS THE RESPONSIBILITY OF OPUS NORTH AND SHOULD BE APPROVED THROUGH THEIR S278 APPLICATION AND STATUTORY APPROVAL PROCESSXXX

----- GAS PIPELINE ROUTES

ALL CONSTRAINTS INFORMATION SHOWN IN ACCORDANCE WITH OPUS DRAWING:
1856 PL 106 PROPOSED SITE LAYOUT . INFORMATION BASED ON CAD DRAWING IMPORT.

B	17.02.21	LENGTH AND WIDTH OF BUILDING AMENDED INLINE WITH CLIENT INSTRUCTION FOR S73 PLANNING SUBMISSION. ROOF RADIUS AMENDED TO 90M.	AJ
A	11.08.20	UPDATED WITH CONSULTANT COMMENTS	AB
Rev.	Date	Description	Drawn

htcarchitects

York Place Studio
8 Britannia Street
Leeds
LS1 2DZ
T:(0113) 244 3457

W: www.htcarchitects.co.uk
E: info@htcarchitects.co.uk

client

Tungsten Properties

project

M606 Bradford

drawing title

Gas Pipeline Route and Easements

date February 2021

status **S73 Issue**

scale 1:1000 @ A1

drawn **AJ** checked **NT**

job no. 2454 dwg no. P408 rev. E