
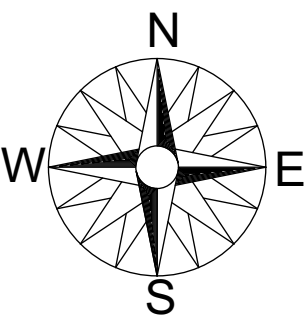


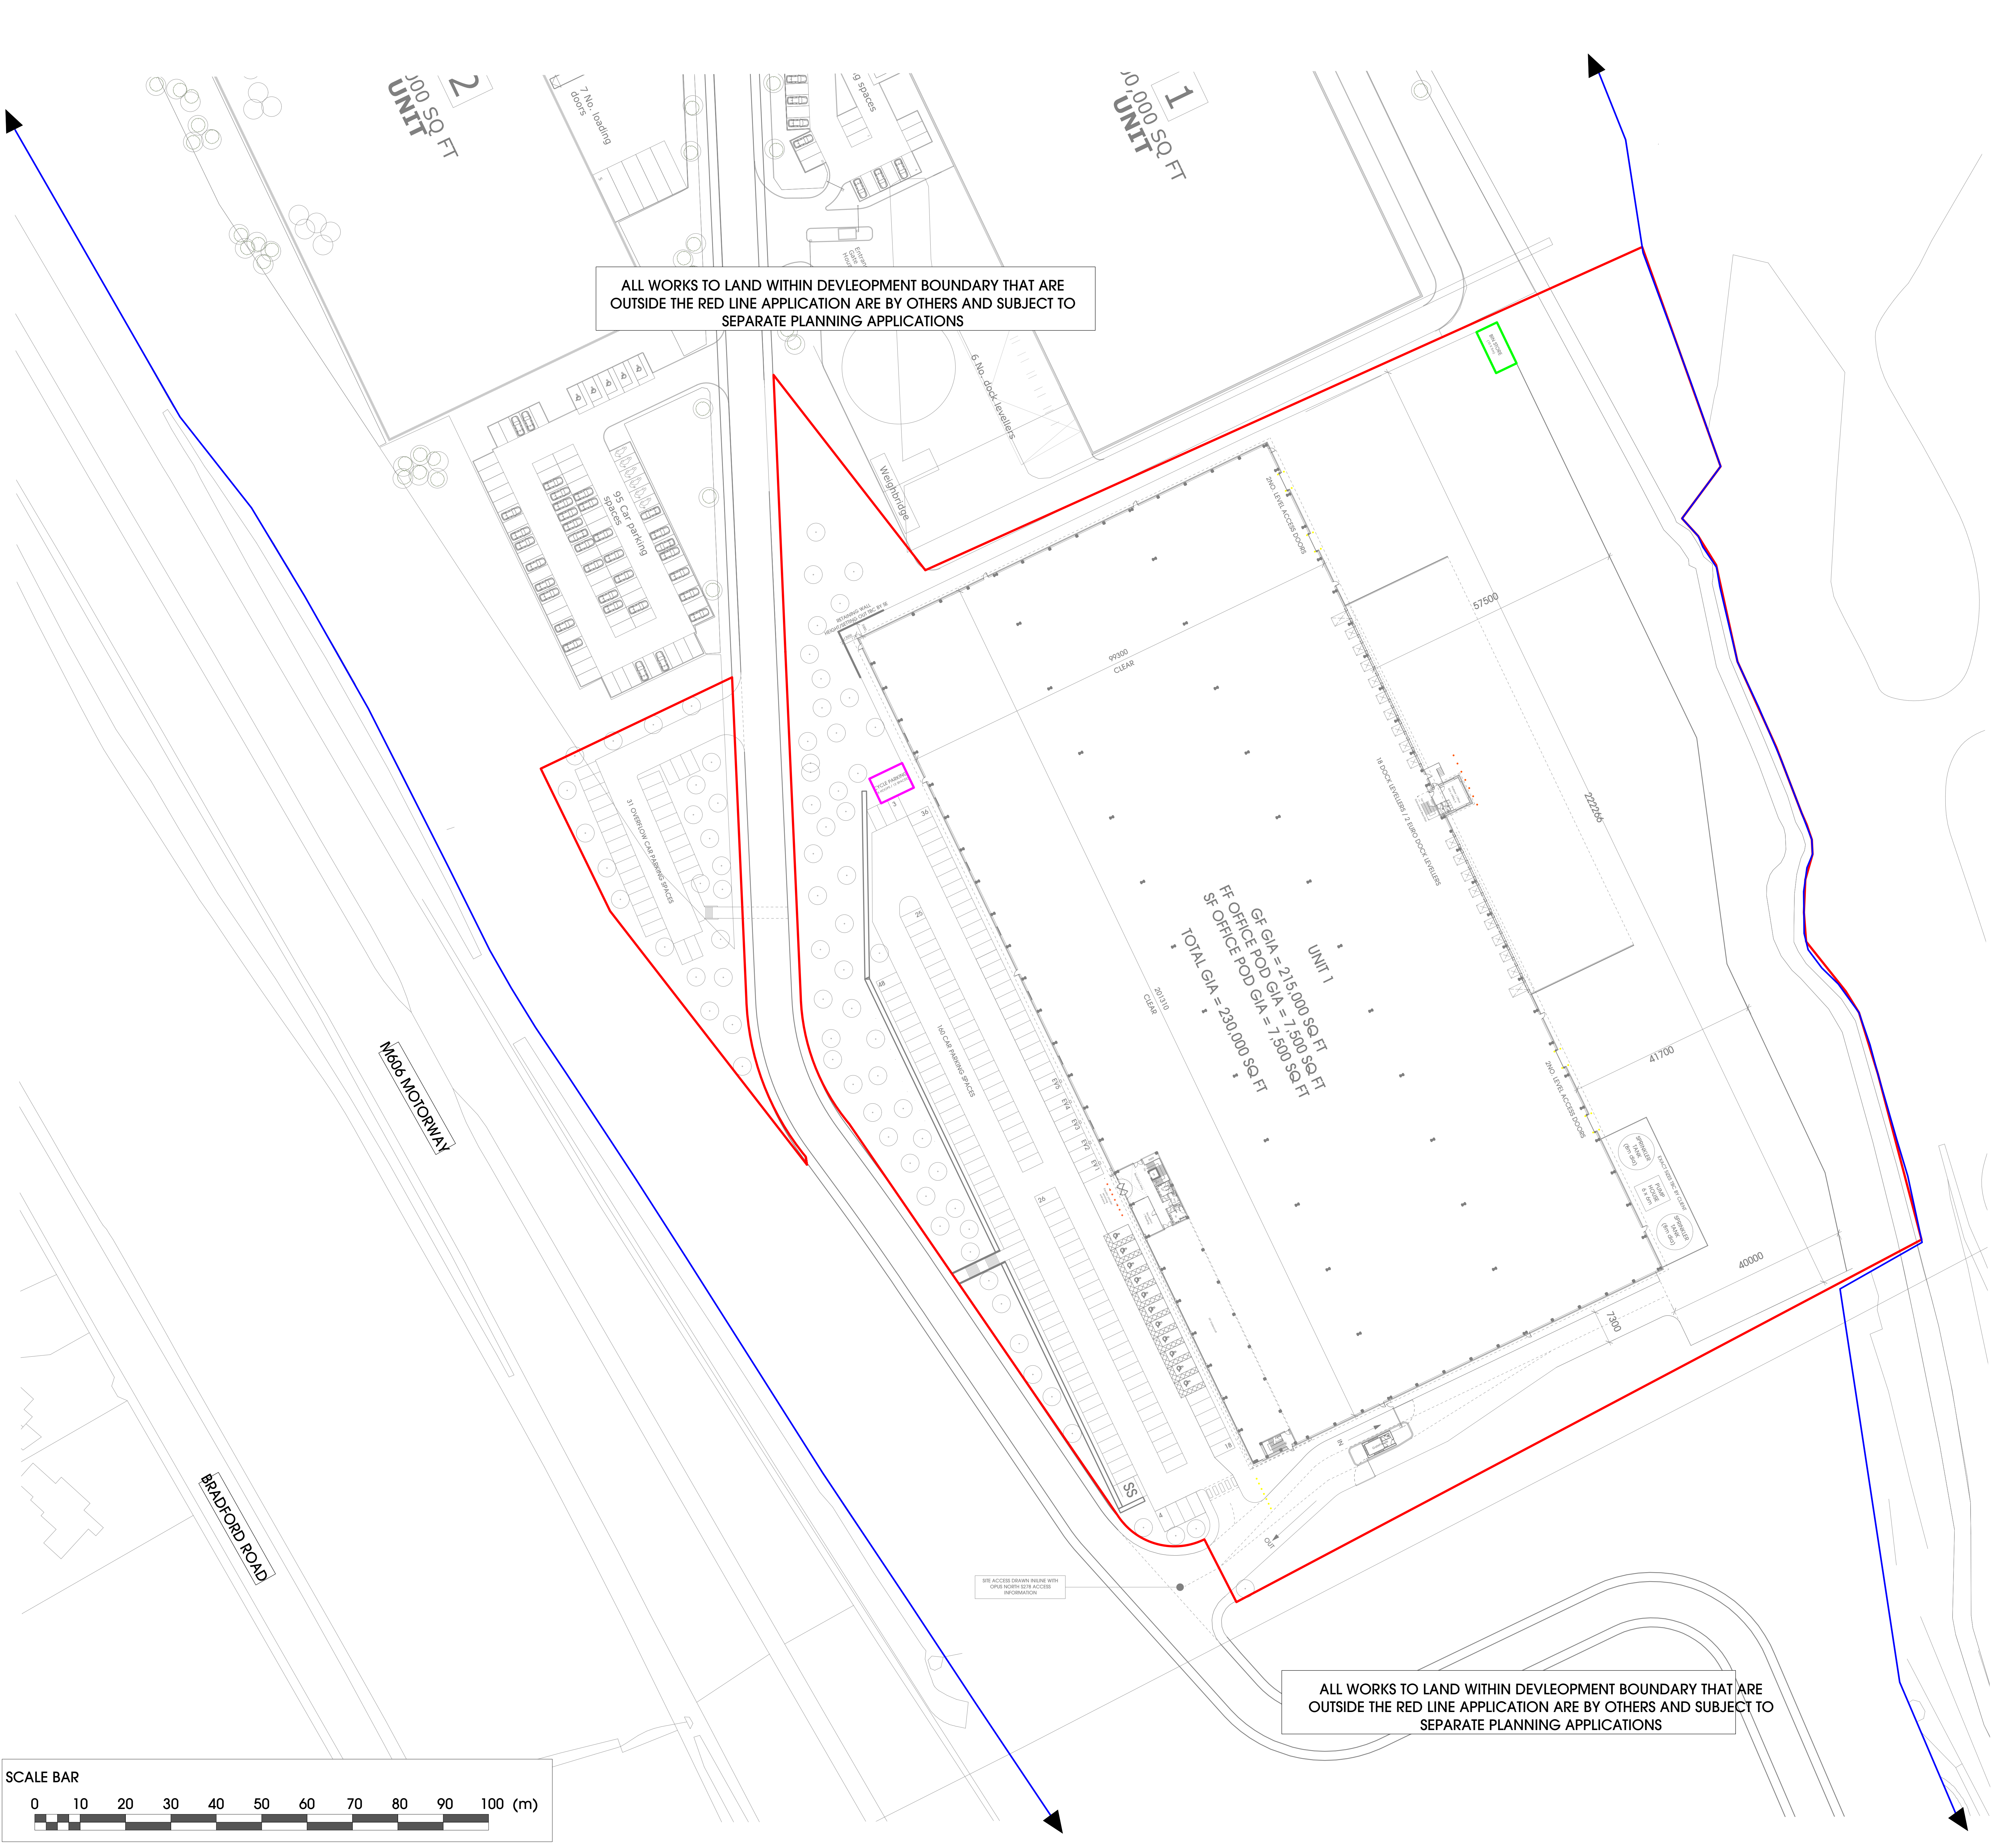


THIS DRAWING IS COPYRIGHT, AND REMAINS THE PROPERTY OF
HTC ARCHITECTS. IT MUST NOT BE REPRODUCED, USED,
DISCLOSED OR TRANSMITTED TO THIRD PARTIES IN ANY FORM, IN
WHOLE OR IN PART, WITHOUT PRIOR WRITTEN PERMISSION.

DO NOT SCALE!
ALL DIMENSIONS SHOULD BE CHECKED ON SITE BEFORE
WORK COMMENCES

BOUNDARY SUBJECT TO TITLE PLAN CHECK

SUBJECT TO REVIEW OF LEVELS AND FALLS

10m x 5m x 1.8m HIGH CLOSE BOARDED / HIT AND MISS
TIMBER FENCE WITH LOCKABLE GATES (OR SIMILAR)

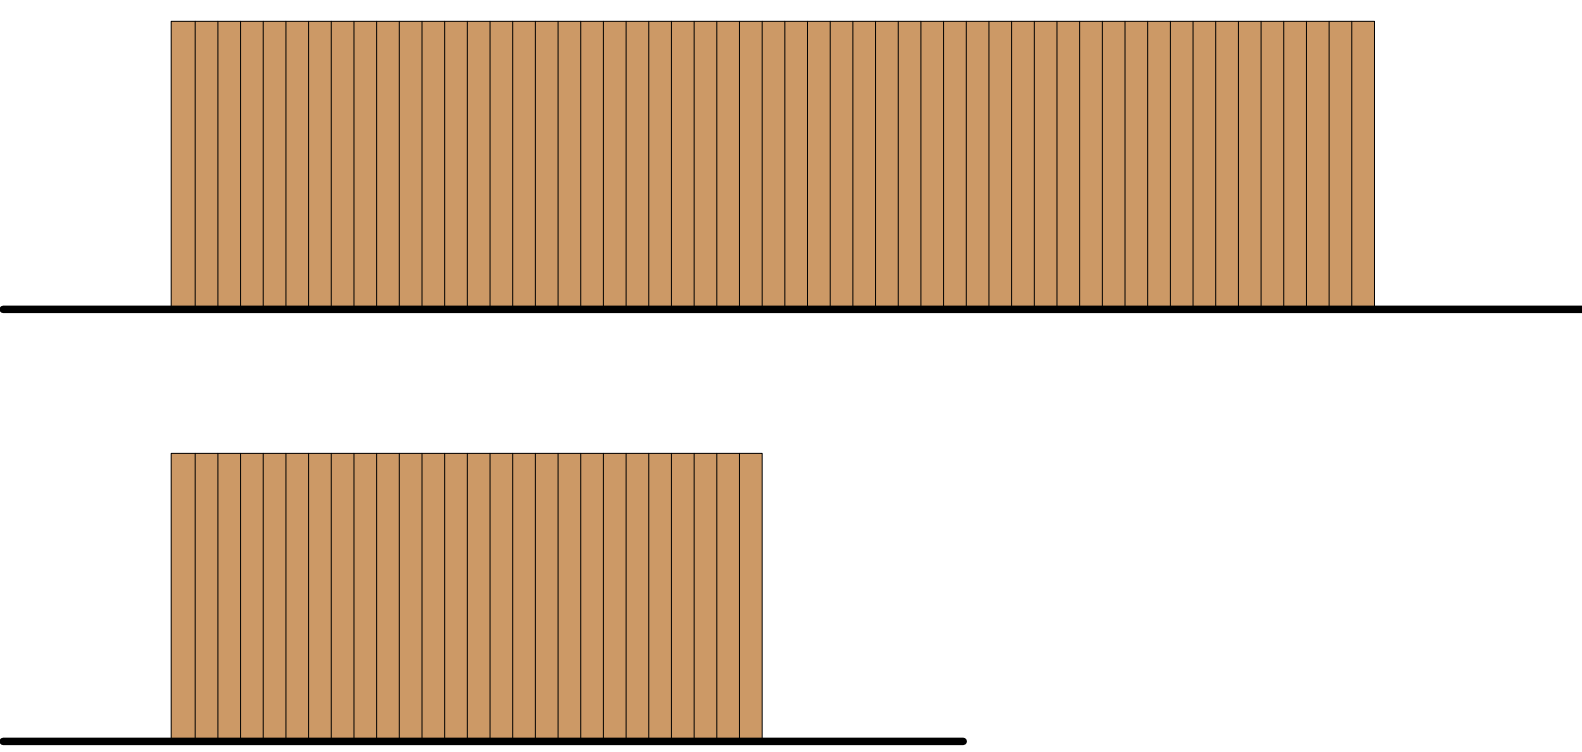

LOCATION OF COVERED CYCLE PARKING. SHEFFIELD STYLE (OR
SIMILAR) CYCLE HOOPS AND PROPRIETARY FALCO LITE CYCLE
SHELTER (OR SIMILAR)



CONCRETE FILLED ANTI RAM BOLLARDS TO BE
INSTALLED TO ALL SERVICES DOORS WITHIN YARD
AREAS

ANTI RAM BOLLARDS TO GLAZED ENTRANCE AREAS.
STAINLESS STEEL TYPE BOLLARDS (OR SIMILAR)

B 17.02.21 LENGTH AND WIDTH OF BUILDING AMENDED IN LINE WITH CLIENT INSTRUCTION FOR S73 PLANNING SUBMISSION. ROOF RADII AMENDED TO 90M.				AJ
A 08.06.20 UPDATED FOR PLANNING SUBMISSION				DW
Rev.	Date	Description	Drawn	

htcarchitects

York Place Studio
8 Britannia Street
Leeds
LS1 2DZ

T: (0113) 244 3457

W: www.htcarchitects.co.uk
E: info@htcarchitects.co.uk

client
Tungsten Properties

project
M606 Bradford

drawing title
**Proposed Bin store and Cycle
Parking Plan**

date **February 2021**
status **S73 Issue**
scale **1:500 @ A0**
drawn **AJ** checked **DW**
job no. **2454** dwg no. **P406** rev. **B**