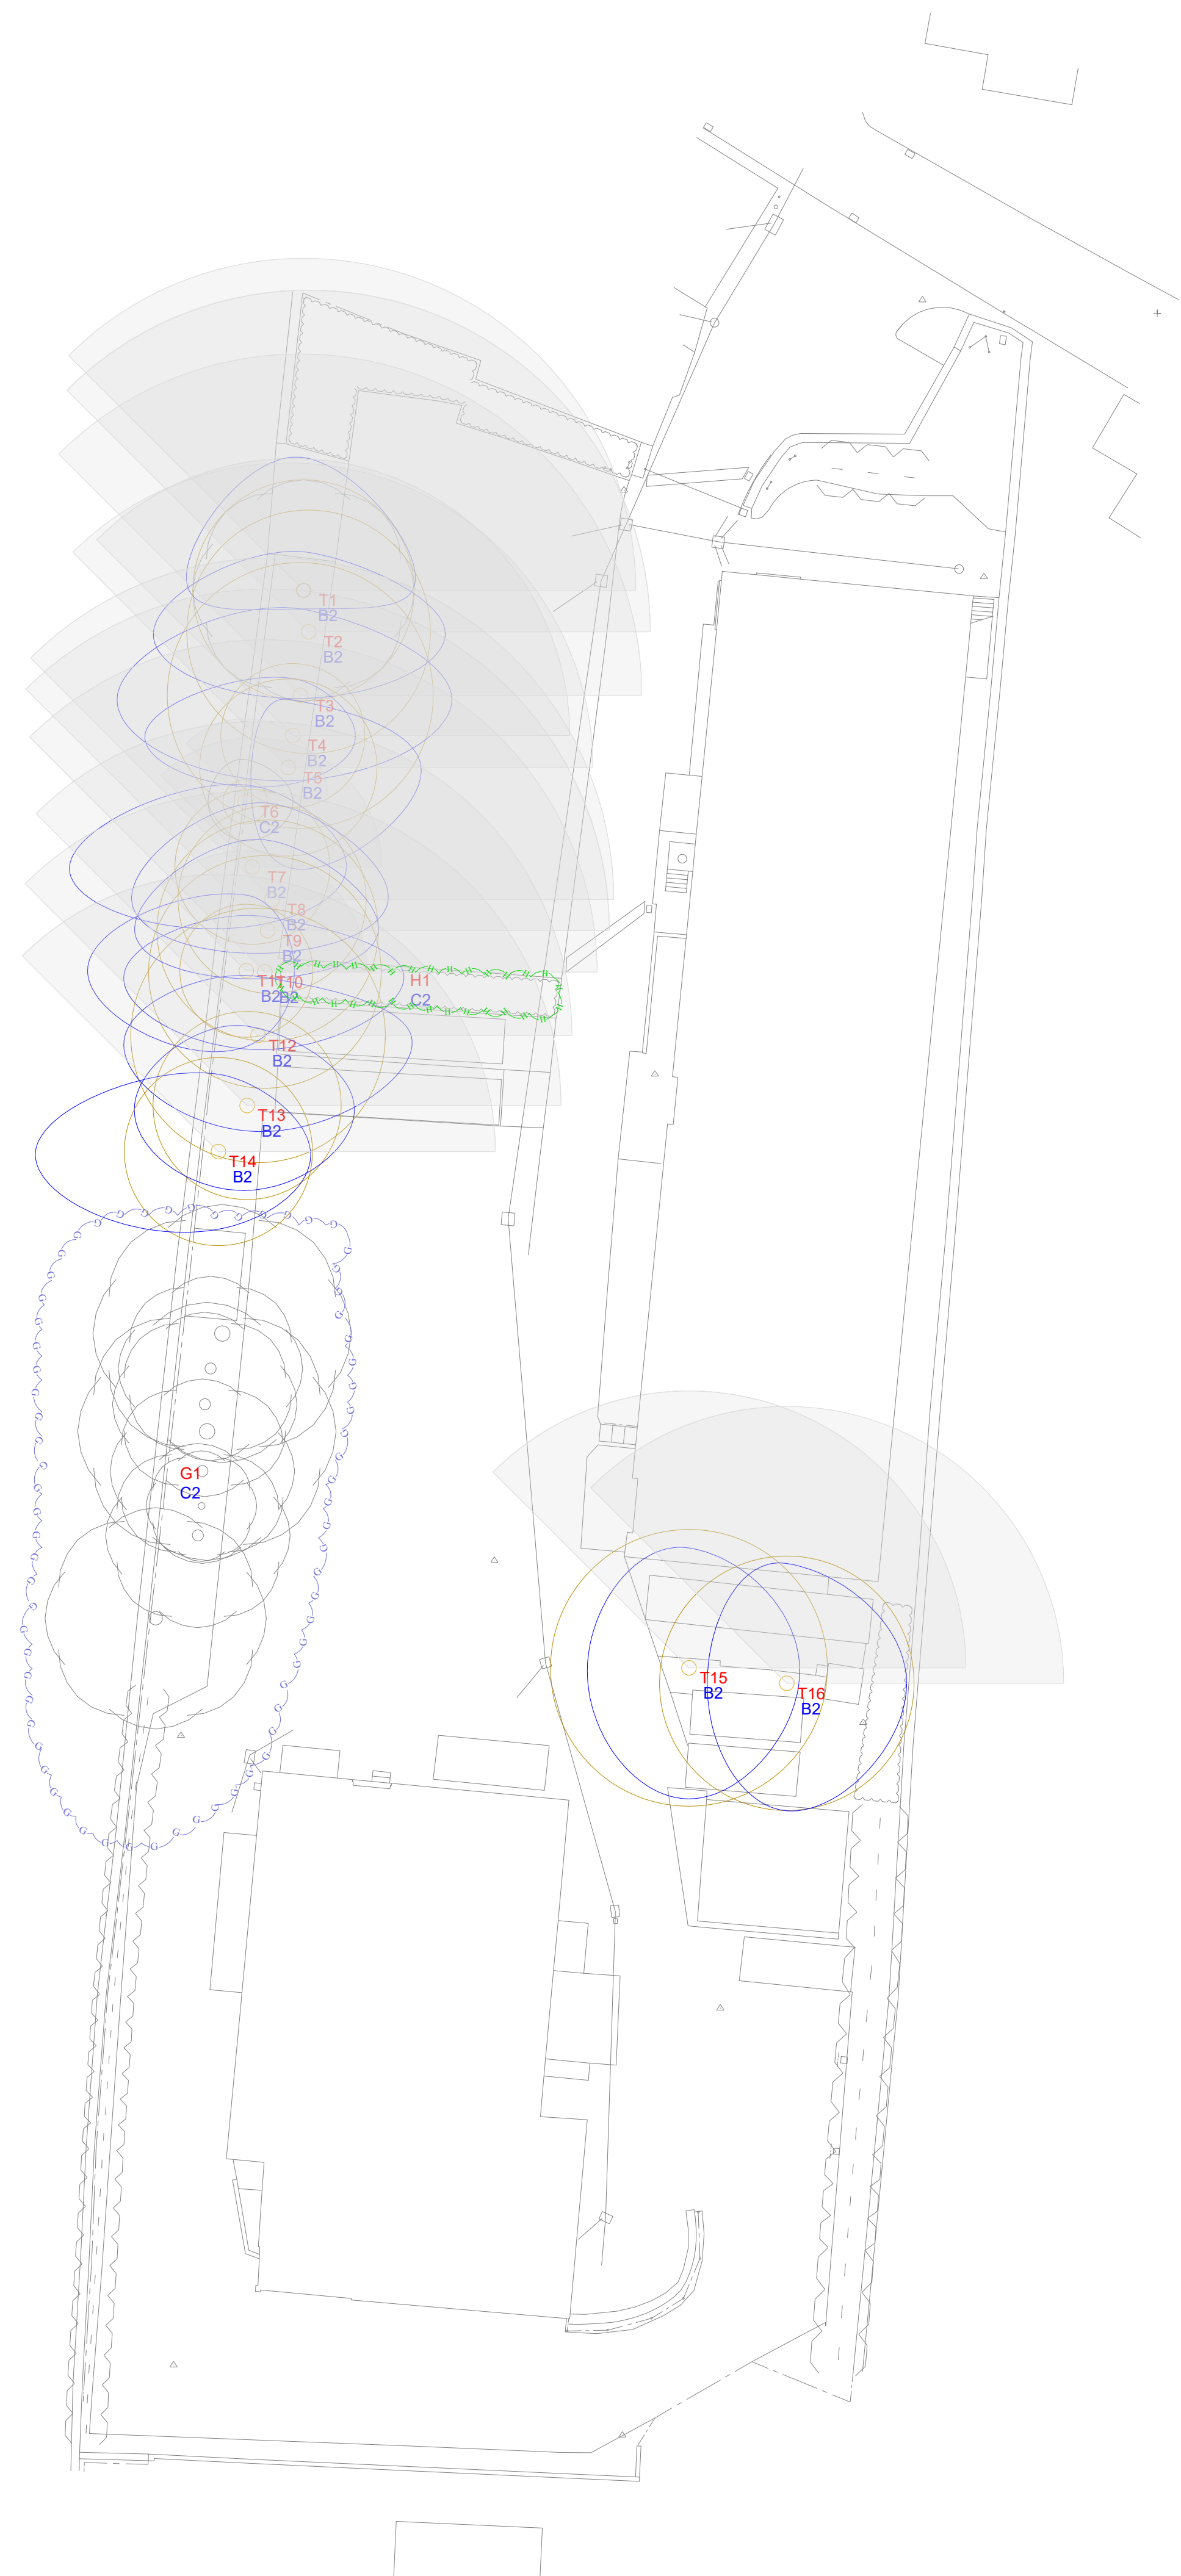


0 2.5 5 7.5 10 12.5m
Scale 1:250

General Notes

- LEGEND**
- AREA
 - GROUP
 - HEDGE
 - WOOD
 - TRUNK LOCATION
 - TREE SHADE (24 hr)
 - A1 AREA REFERENCE
 - G1 GROUP REFERENCE
 - H1 HEDGE REFERENCE
 - T1 TREE REFERENCE
 - W1 WOOD REFERENCE
 - B2 CATEGORY GRADE
 - TREE CANOPY GRADES
 - CATEGORY A
 - CATEGORY B
 - CATEGORY C
 - CATEGORY U
 - ROOT PROTECTION AREA

No.	Revision/Issue	Date
-----	----------------	------

IAIN TAVENDALE F.Arbor.A.
ARBORICULTURAL CONSULTANT

Follow us on LinkedIn

Project Name and Address
Pennine Industrial Equipment,
Commercial Road,
Skelmanthorpe

Drawn by www.YourCad.co.uk	Checked IT
Date February 2021	
Scale 1:250 @ A1	