


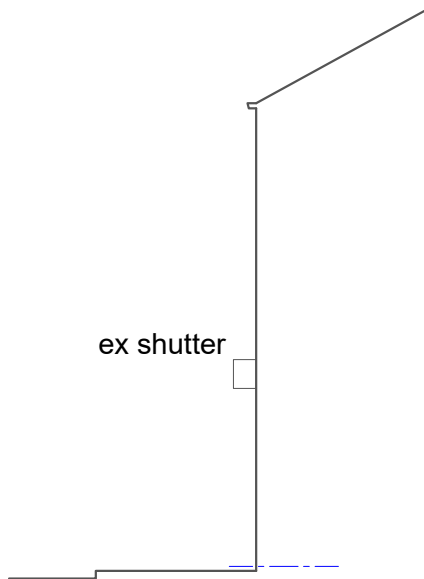

Street Elevation
(side to 43)




No 43

East Elevation (front)
EXISTING ELEVATIONS

No 45

No 47

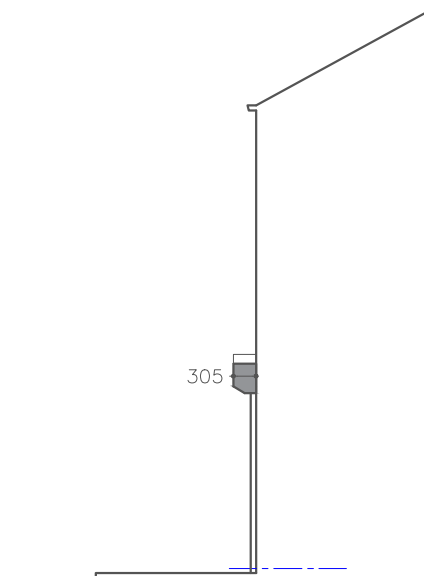

Street Elevation
(side to 43)



No 43

East Elevation (front)
new shutter below sign covers ex window fanlight
(90% of adjacent shops have external security shutters)

No 45

No 47

PROPOSED ELEVATIONS

Project: Proposed Security Shutter 45 Market Street, Heckmondwike	Title: Site Plan	Drg No: MS02.#	Scale: 1:200	Date: July 2021	Status: Planning	
--	---------------------	-------------------	-----------------	--------------------	---------------------	--