


Design origination from drawings provided by the client with references as noted, any updates by HMia are shown clouded

Notes
Do not scale off this drawing. If in doubt please ask
Dimensions must be checked on site where possible

©This drawing must not be reproduced in whole or part without written consent

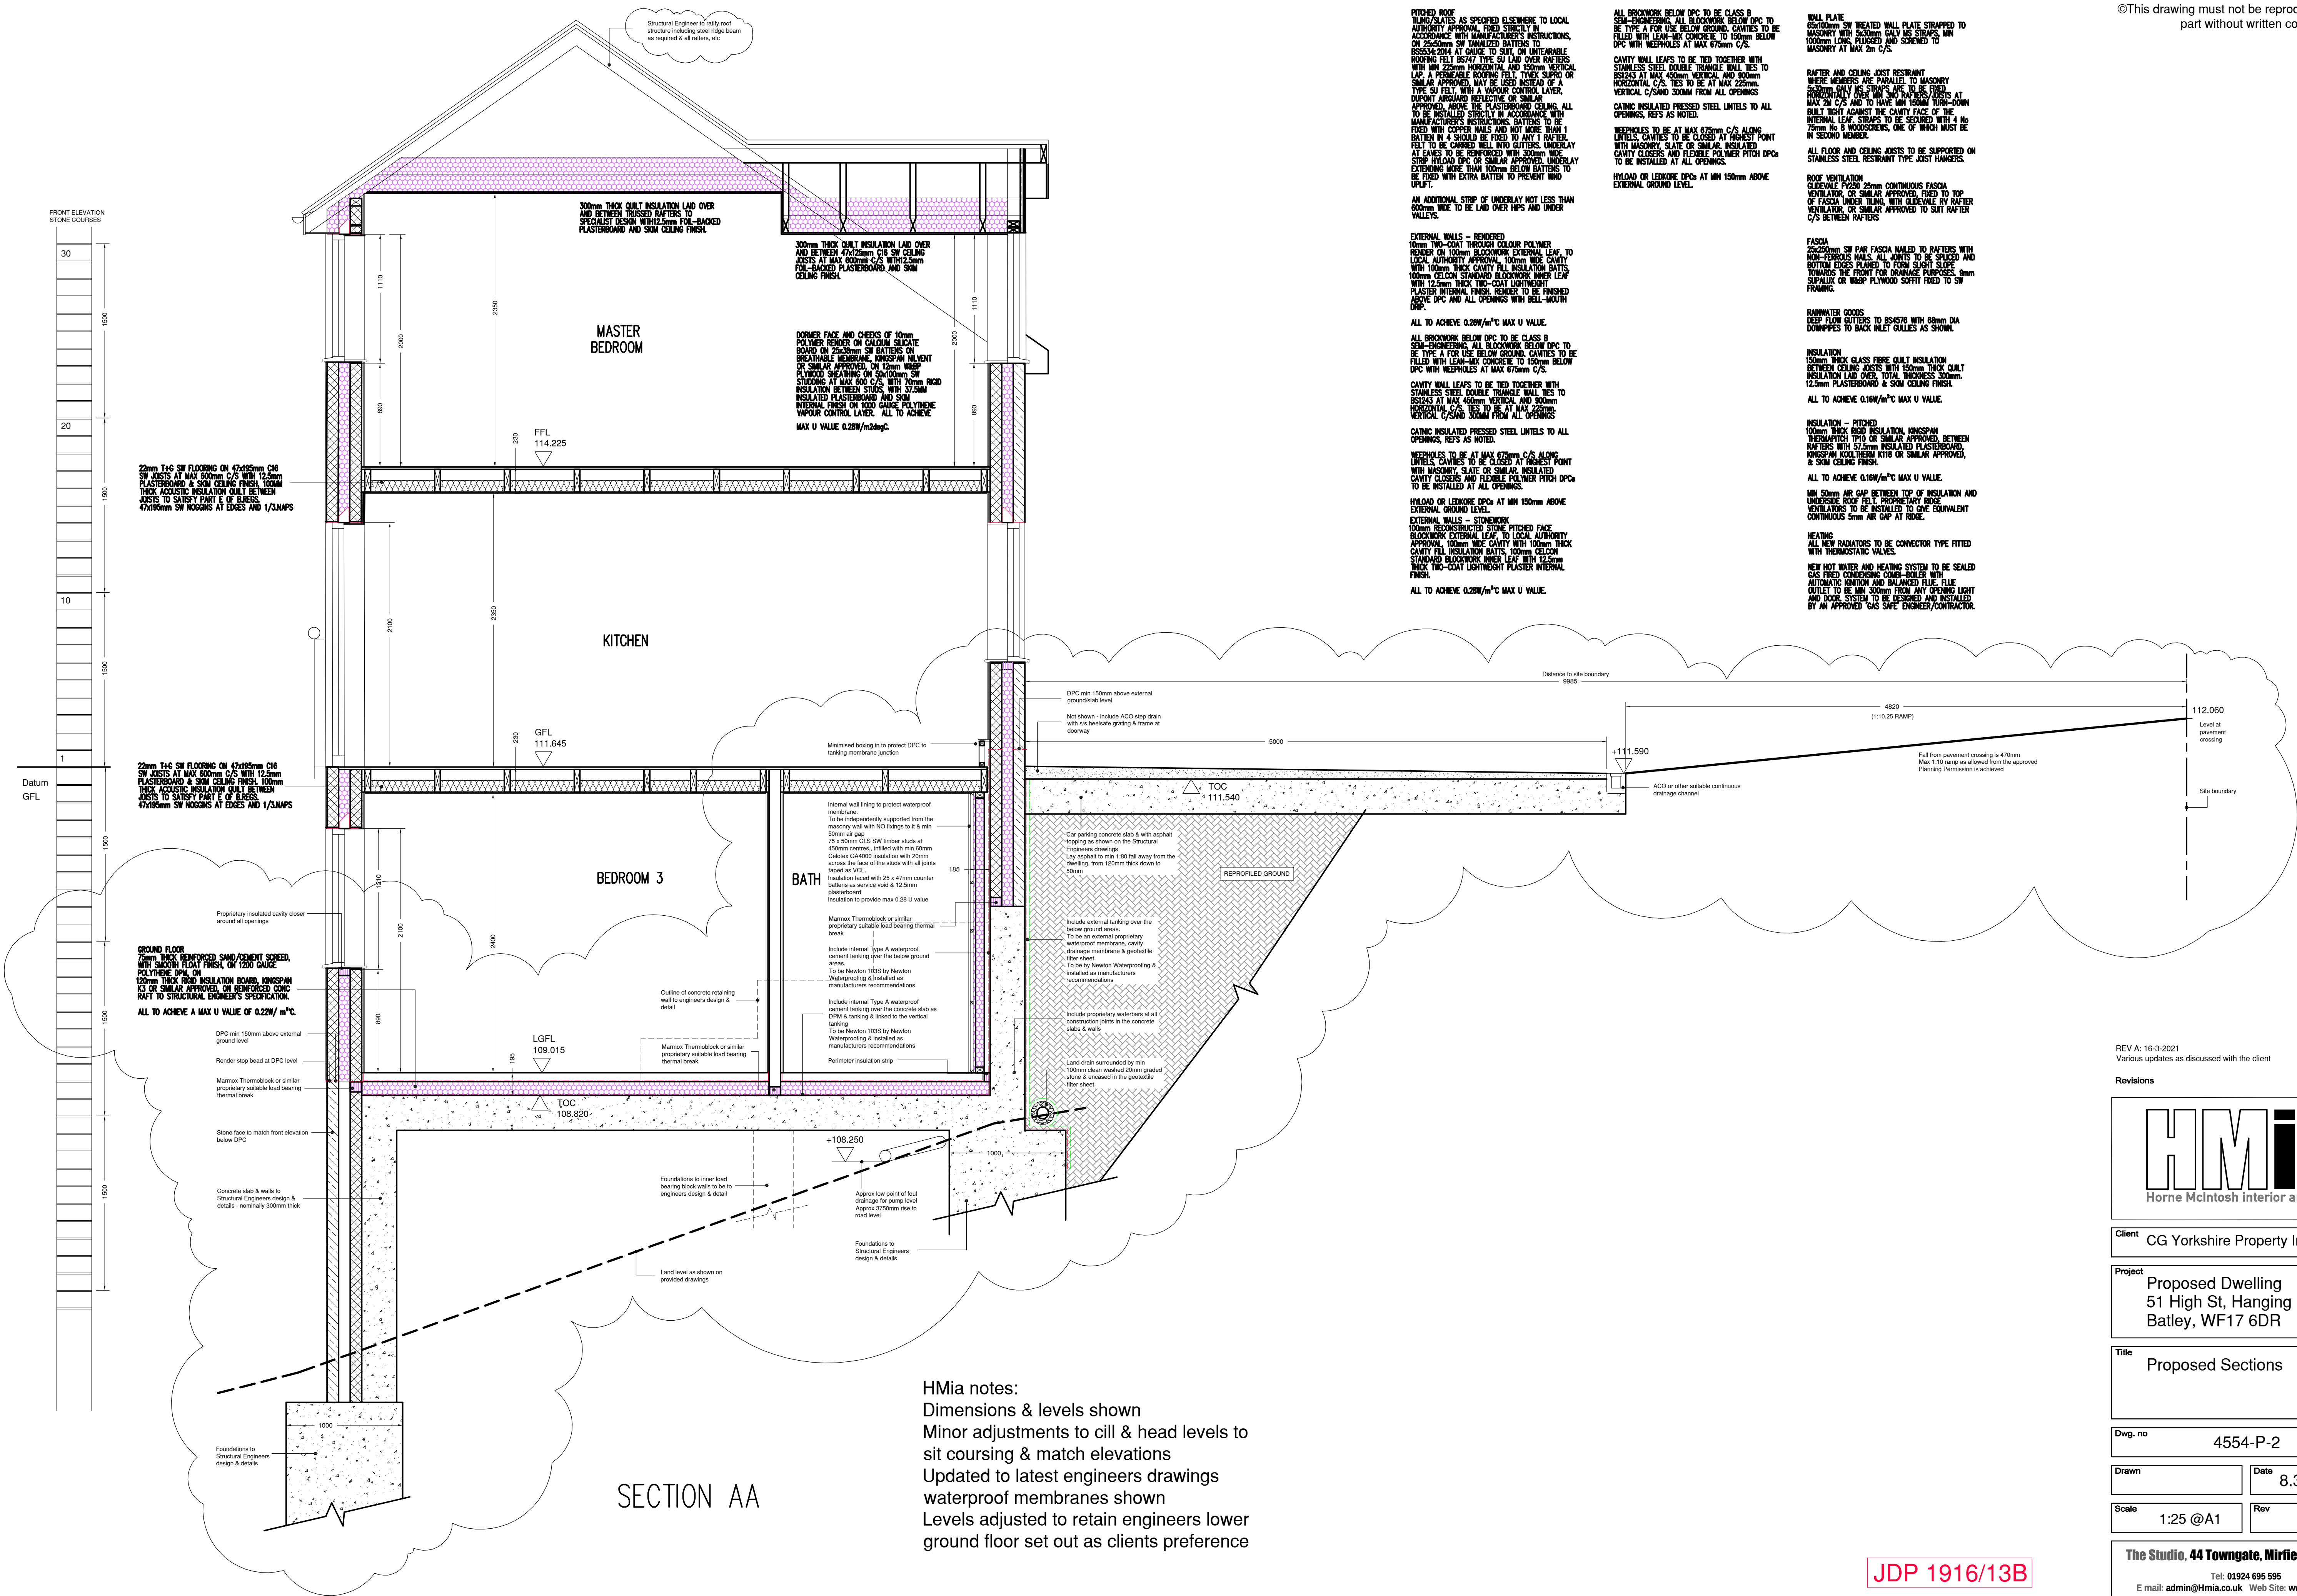

JDP 1916/13B

The Studio, 44 Towngate, Mirfield, WF14 9JG
Tel: 01924 695 595
E mail: admin@Hmia.co.uk Web Site: www.HMia.co.uk