





Front Elevation

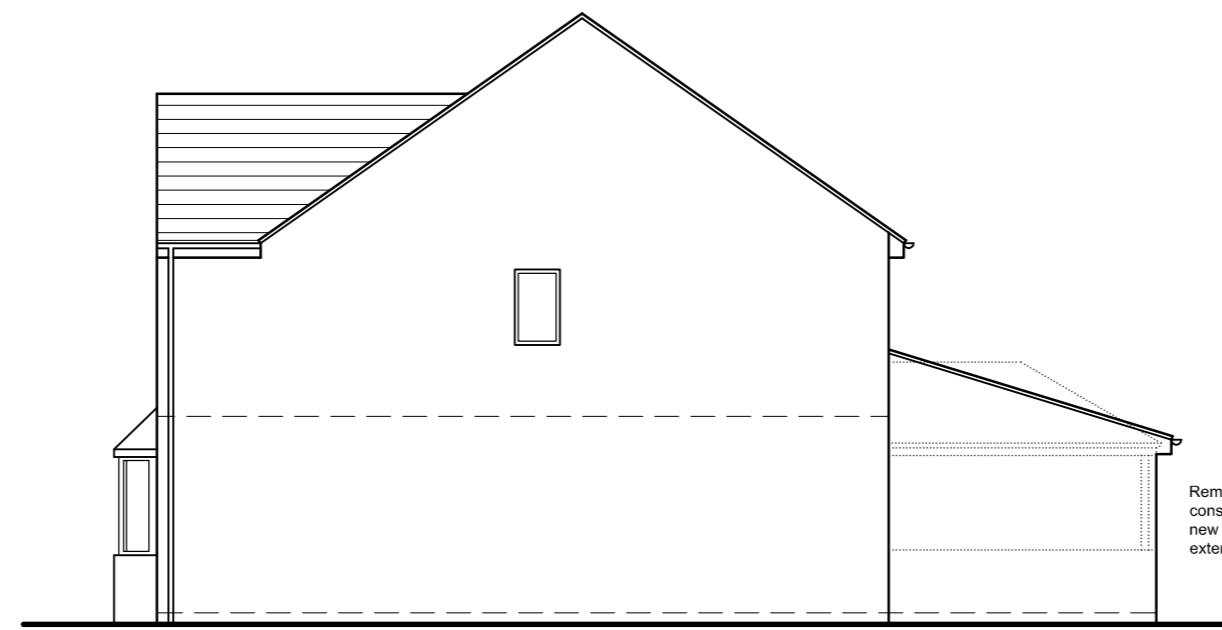


Side Elevation

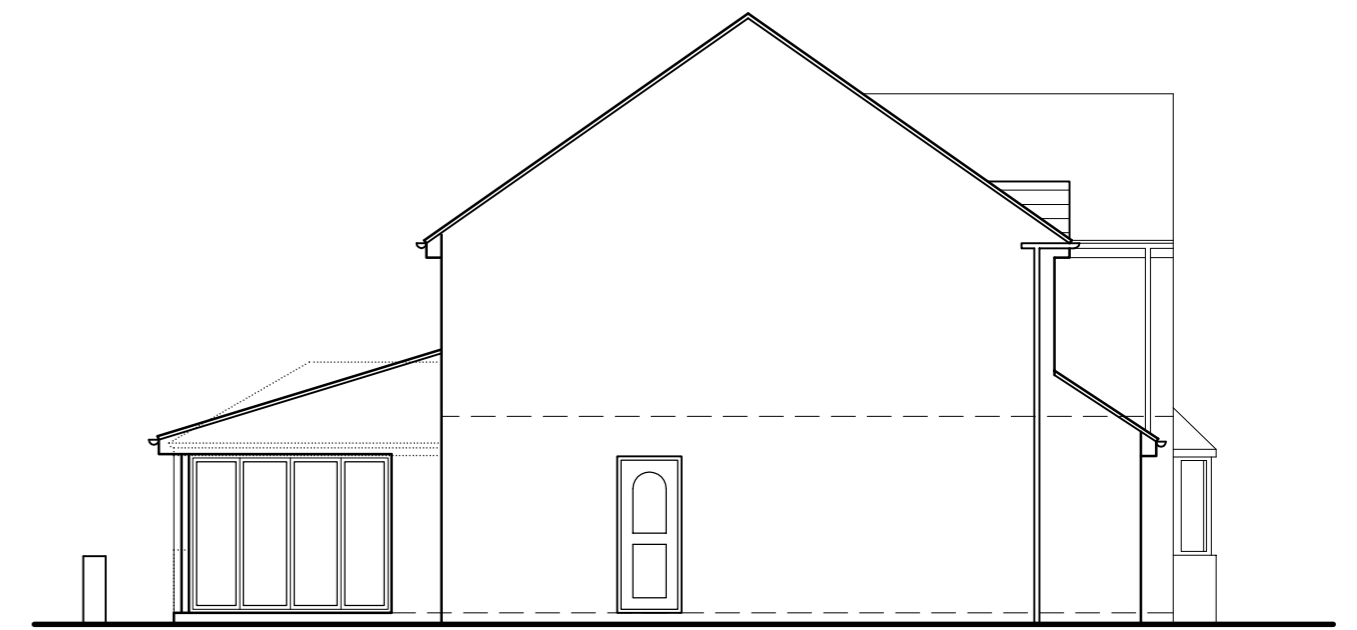


Side Elevation





Rear Elevation

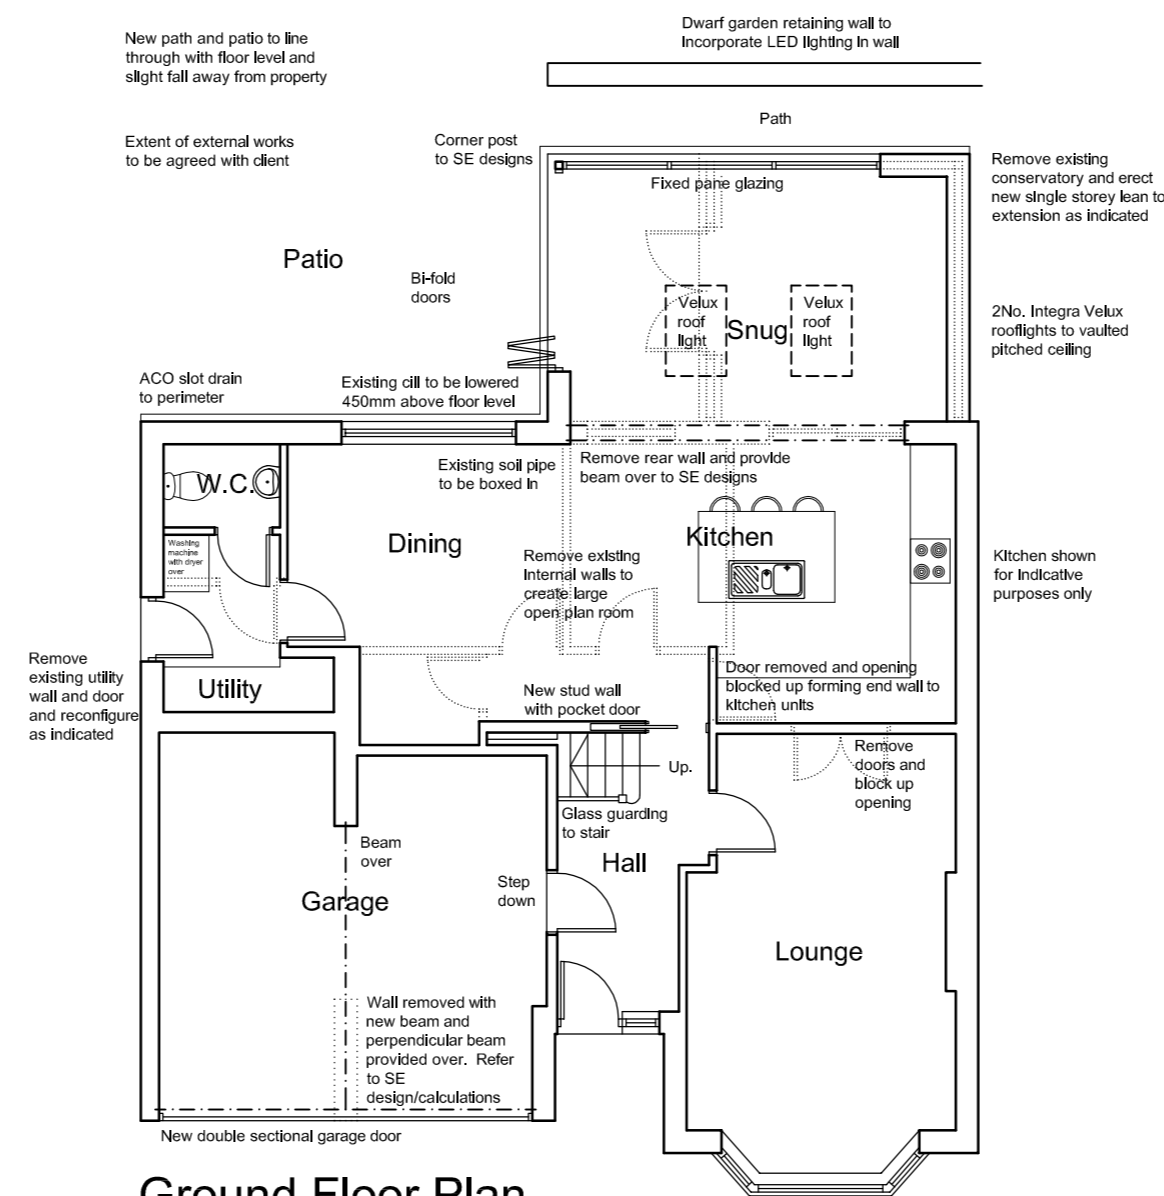

Ground Floor Plan

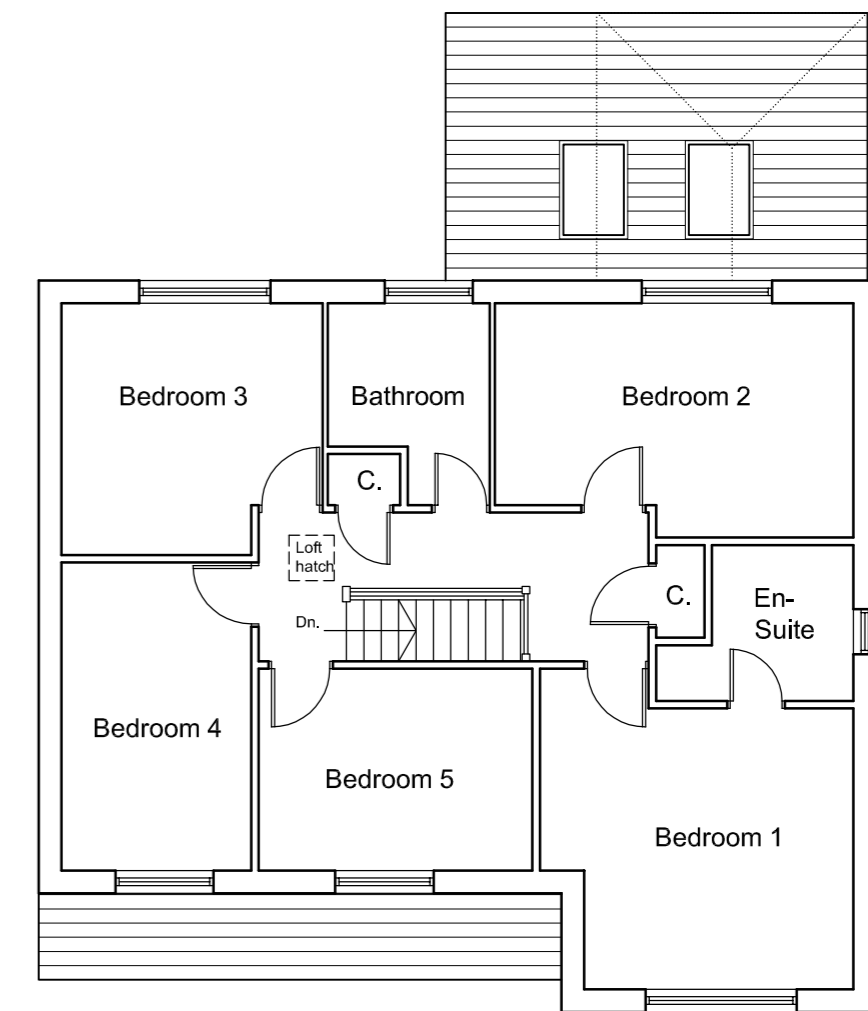

First Floor Plan

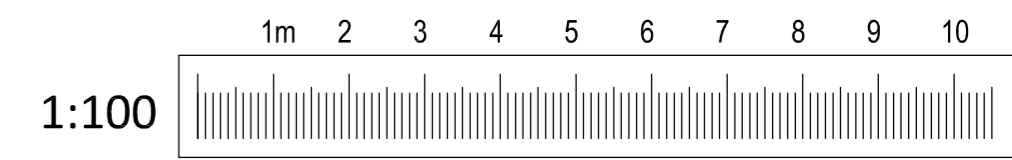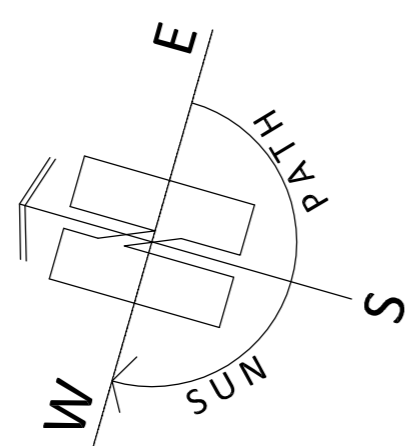

**PAUL MATTHEWS ARCHITECTURAL** Ltd

ARCHITECTURE | PLANNING | DESIGN

Malkin Farm  
 Brow Lane  
 Holmfirth  
 HD9 2RJ  
 07946872499  
[paul@paulmatthewsarchitectural.co.uk](mailto:paul@paulmatthewsarchitectural.co.uk)  
[www.paulmatthewsarchitectural.co.uk](http://www.paulmatthewsarchitectural.co.uk)

Company Registration Number: 09898149 – Company Registered in England and Wales

Project  
 Removal of Conservatory, Erection of Extensions and Alterations at 68 Hawthorn Way, Shelley, Huddersfield, HD8 8JX  
 Client

Mr & Mrs A Hepworth

Drawing Title/Issue

Proposed Plans and Elevations

scale	date	sheet size	dwg. no.
1:100	02/2021	A2	20/573/04a