




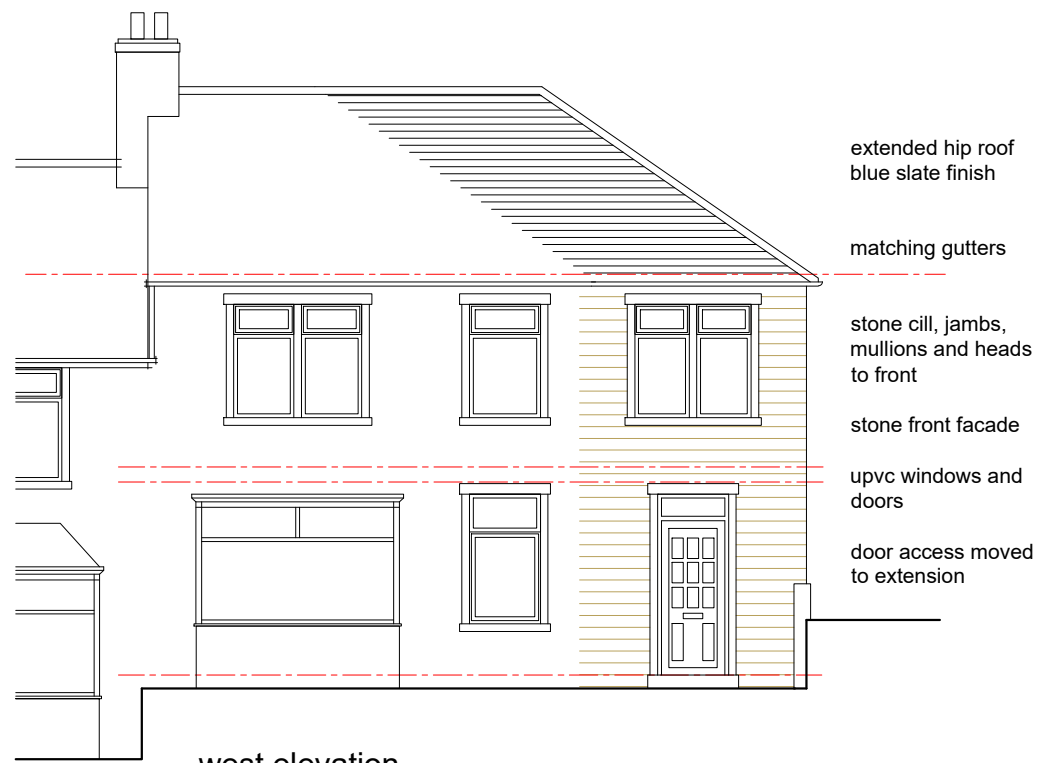


west elevation

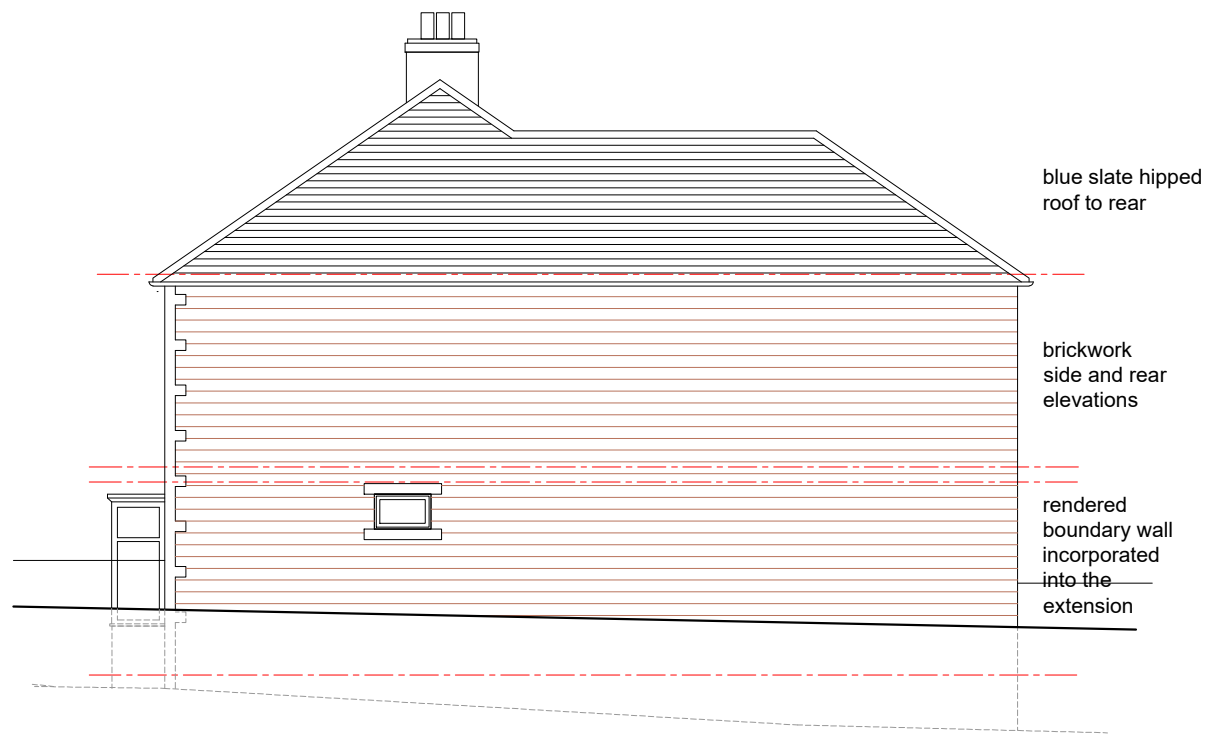


south elevation

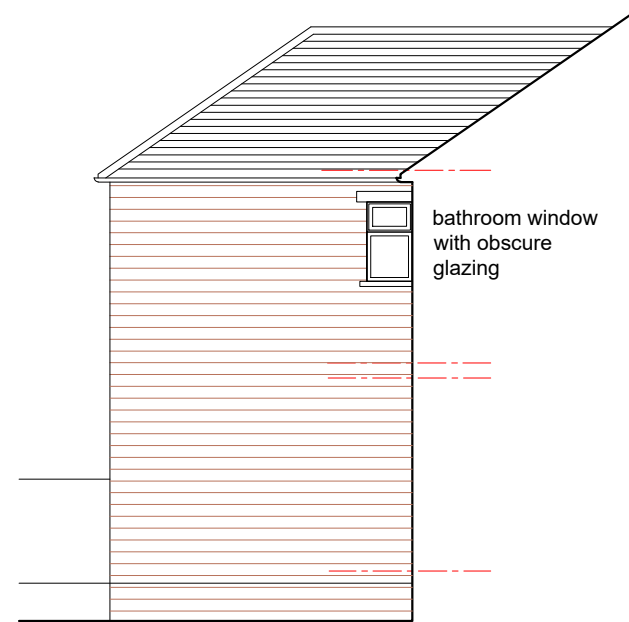


north elevation

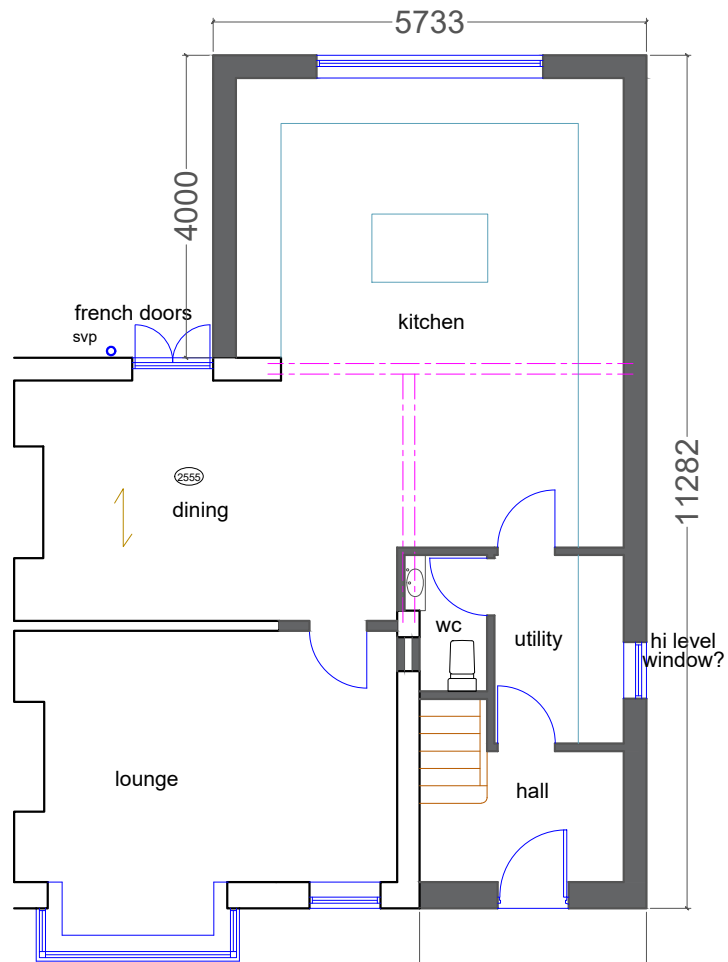

Ground Floor Plan

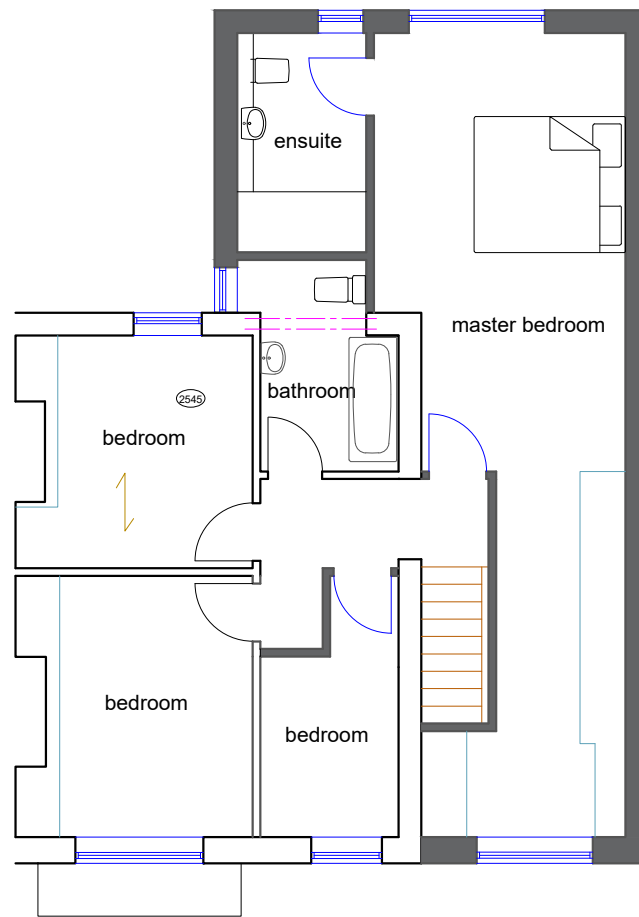

First Floor Plan

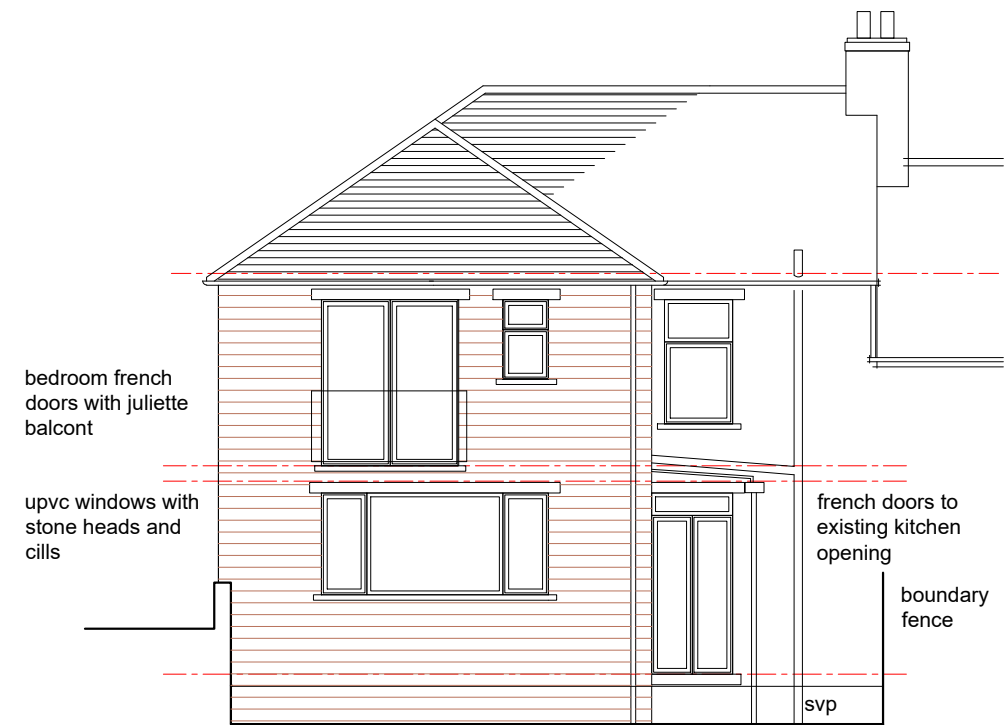

west elevation

Status:
Planning

Date:
Mar 2021

Scale:
1:100

Drg No:
SL05.#

Title:
Proposed Plans and Elevations

Project: Side and Rear Extension
24a Stoney Lane, Taylor Hill, HD4 6HP