


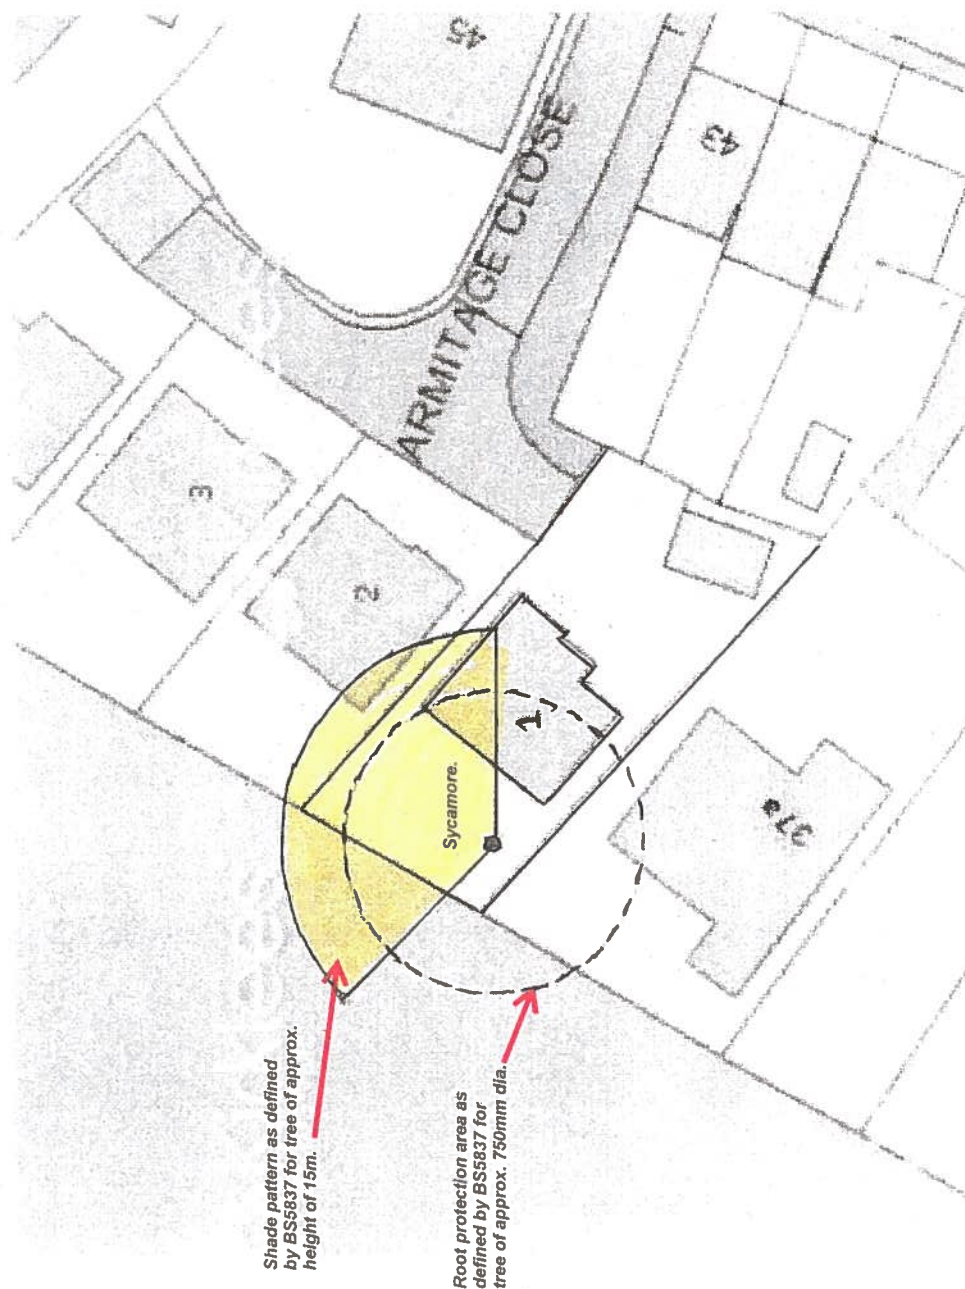

No. 1 Armitage Close.

Scale approx 1:500.

Do not scale from drawing, for illustrative purposes only.