
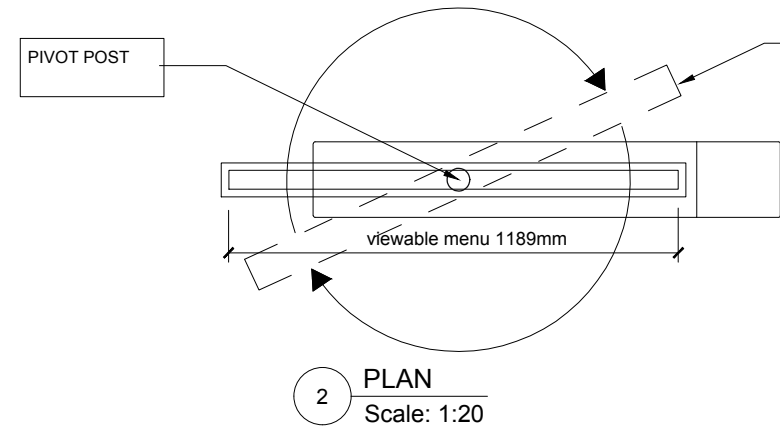


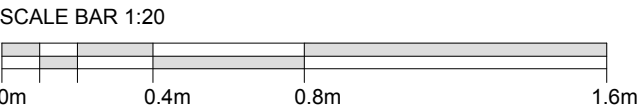

**GENERAL NOTES**

REQUIRES POWER FOR INTERNAL LIGHTING

LUMINANCE TO BE 500Cd/m2 WITHIN SIGNAGE

CONTRACTOR TO ADVISE ON STRUCTURAL REQUIREMENTS FOR SIGN

ALL POWDER-COATING TO BE AT 60% SHINE



2A0 DOUBLE-SIDED GRAPHIC POSTER. ROTATABLE AND INTERNALLY ILLUMINATED

OVERALL FRAME SIZE 1229mm X 1722mm  
VISIBLE ADVERTS AREA 1189mm X 1682mm  
FRAME THICKNESS 20mm

360° ROTATING FRAME TO BE LOCKABLE IN BOTH POSITIONS.


GRAPHIC POSTERS ON BOTH SIDES TO BE INTERNALLY ILLUMINATED.

PIVOT POST

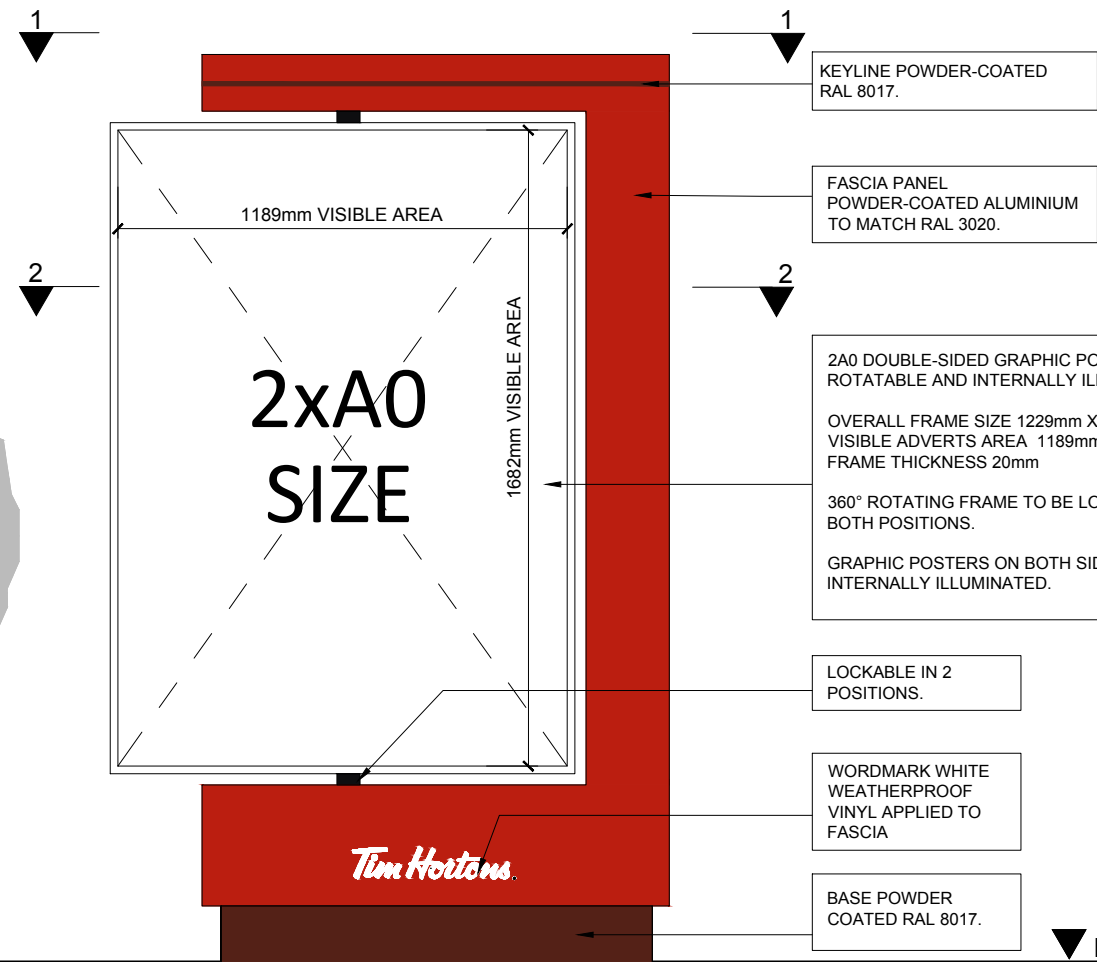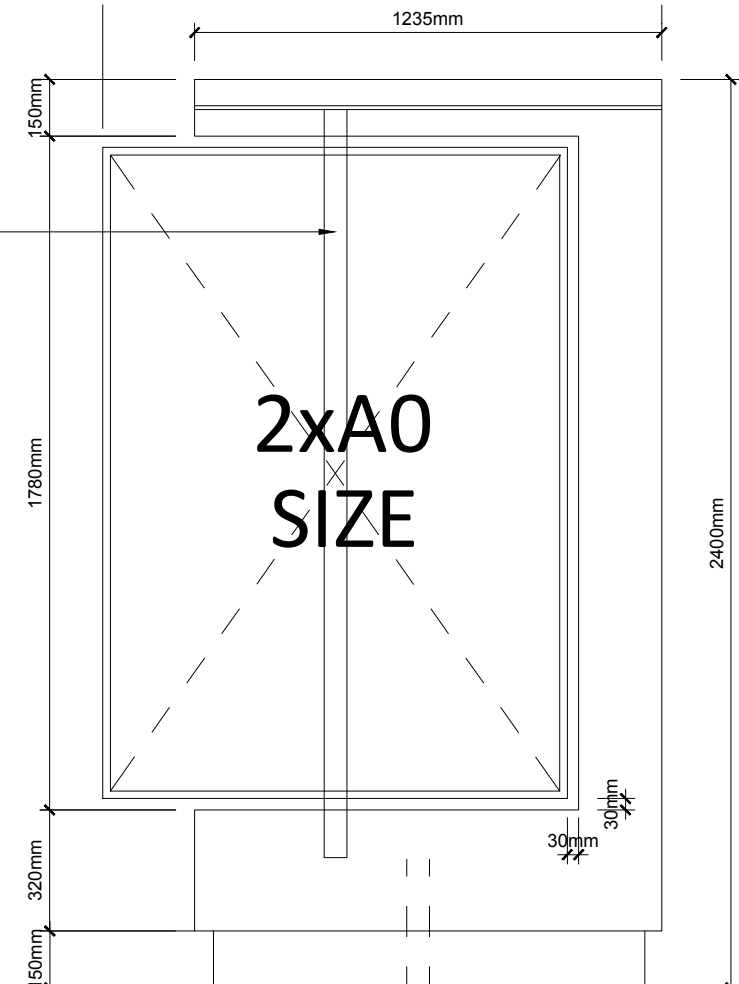

PAVEMENT LEVEL

ROAD LEVEL

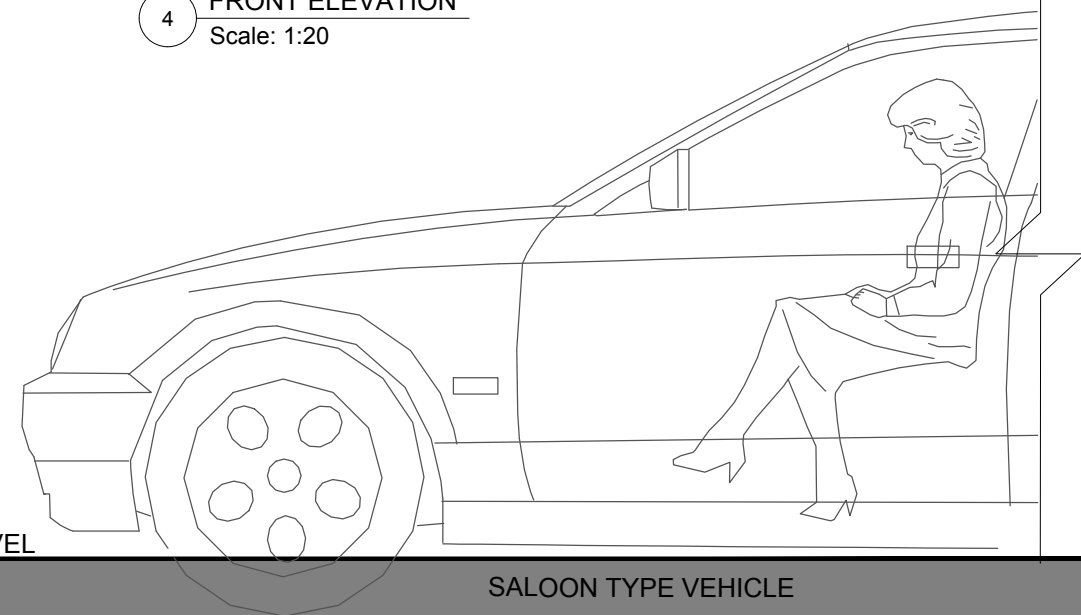

SALOON TYPE VEHICLE

- IMPORTANT:
- 1) ALL DIMENSIONS AND SIZES TO BE CHECKED BY THE RELEVANT CONTRACTOR OR SUBCONTRACTOR ON SITE PRIOR TO THE COMMENCEMENT OF WORKS AND ANY DISCREPANCIES REPORTED TO THE DESIGNER.
  - 2) COPYRIGHT: THIS DRAWING IS COPYRIGHT OF BEYOND COMMUNICATIONS LTD AND MUST NOT BE REPRODUCED, ALTERED OR PASSED TO ANY THIRD PARTY WITHOUT PRIOR WRITTEN CONSENT.

**SIGNAGE QUANTITIES**

| #      | NAME                                  | QTY: |
|--------|---------------------------------------|------|
| DTS 1A | TOTEM                                 | X1   |
| DTS 3A | HEIGHT LIMITER 3.6m                   | X2   |
| DTS 4  | ROTATING LEADER BOARD                 | X2   |
| DTS 5  | ORDER POINT                           | X2   |
| DTS 6  | MENU BOARD                            | X2   |
| DTS 7  | DOUBLE-SIDED BILLBOARD (NON STANDARD) | X1   |
| DTS 8  | WAY-FINDING                           | X1   |

| REV | DATE | DESCRIPTION | NAME |
|-----|------|-------------|------|
|-----|------|-------------|------|

Status:

PLANNING

**Beyond**  
LONDON  
4a KING STREET STUDIOS, LONDON, W6 0QA  
WWW.BEYONDLONDON.COM  
TEL: 020 8846 3880

Client:

**Tim Hortons.**

Project Name:

7330 LEEDS BATLEY

Format:

DRIVE-THRU

Title:

DTS 4 - ROTATING LEADER BOARD

Site Address:

CENTRE 27 BUSINESS PARK  
GEDLRED ROAD  
BATLEY  
WF17 9TB

Drawing No:

7330 (ADV) DTS-4

Rev:

-

Date: 04/03/2021

Scale: 1:20

@A3

Drawn by:

MR

Checked:

MC