



EXISTING PLANS & ELEVATIONS



FRONT ELEVATION

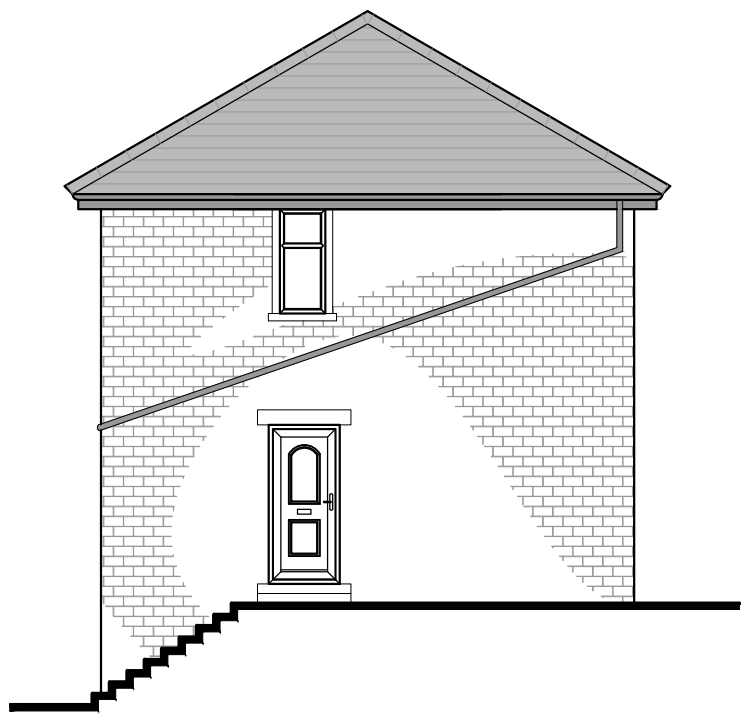


SIDE ELEVATION

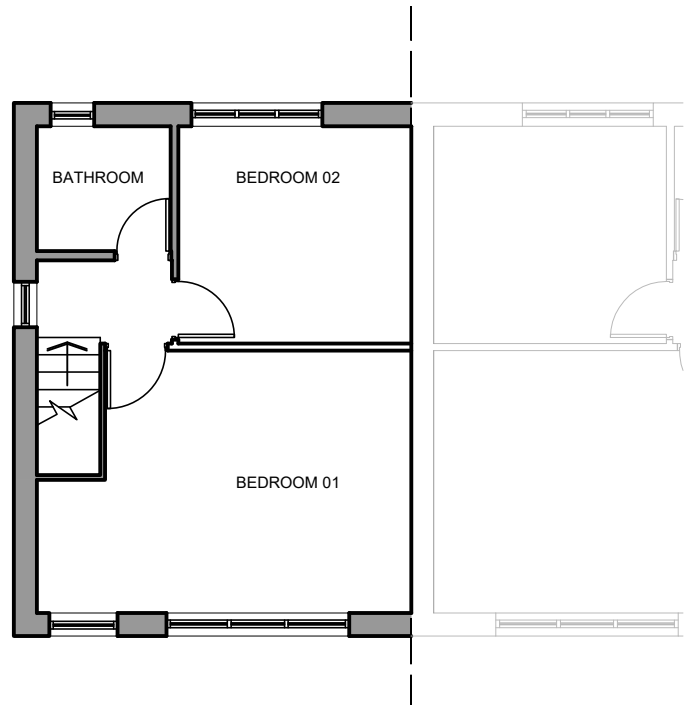

FIRST FLOOR PLAN



REAR ELEVATION

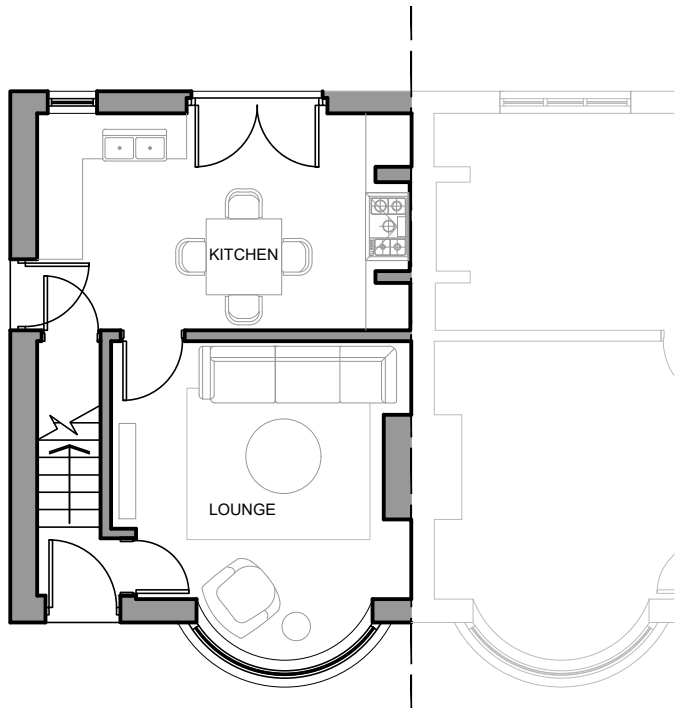


GROUND FLOOR PLAN


PROPOSED PLANS & ELEVATIONS



FRONT ELEVATION

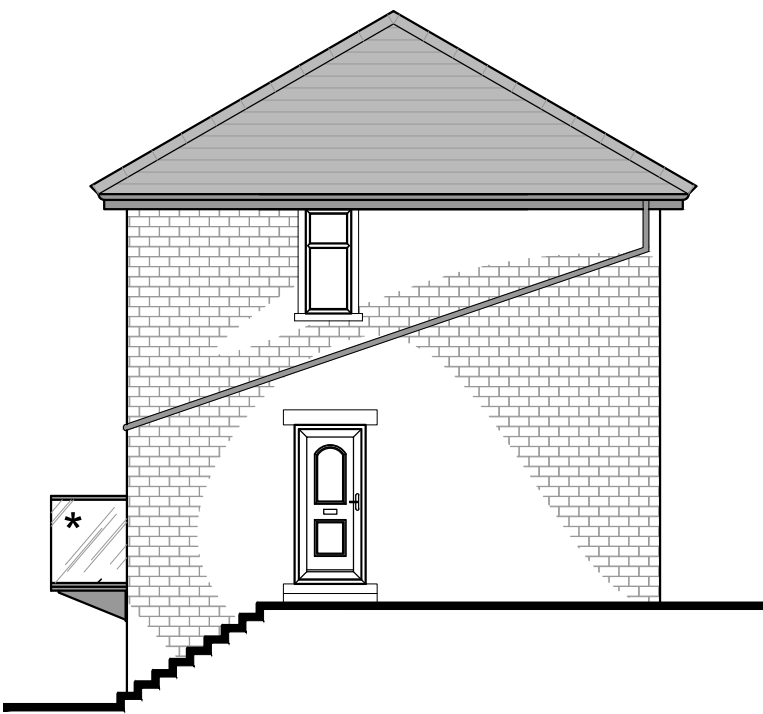


SIDE ELEVATION

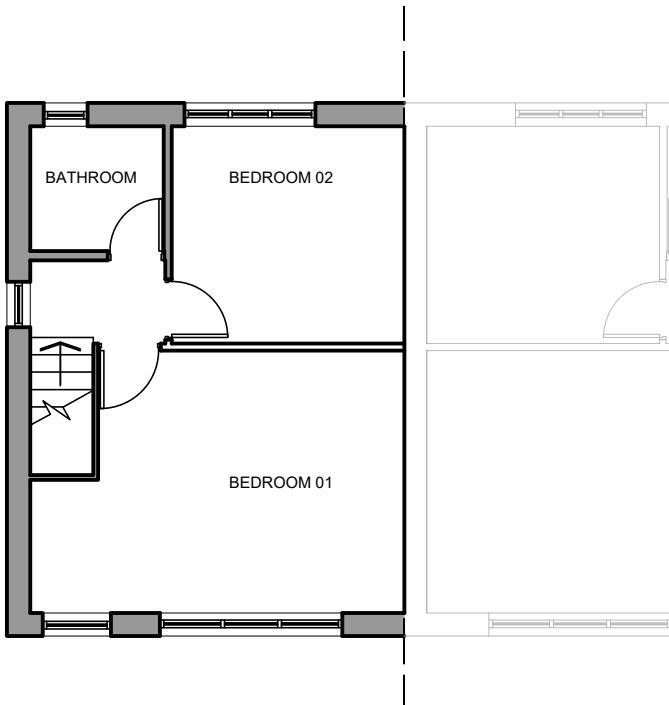

FIRST FLOOR PLAN



REAR ELEVATION

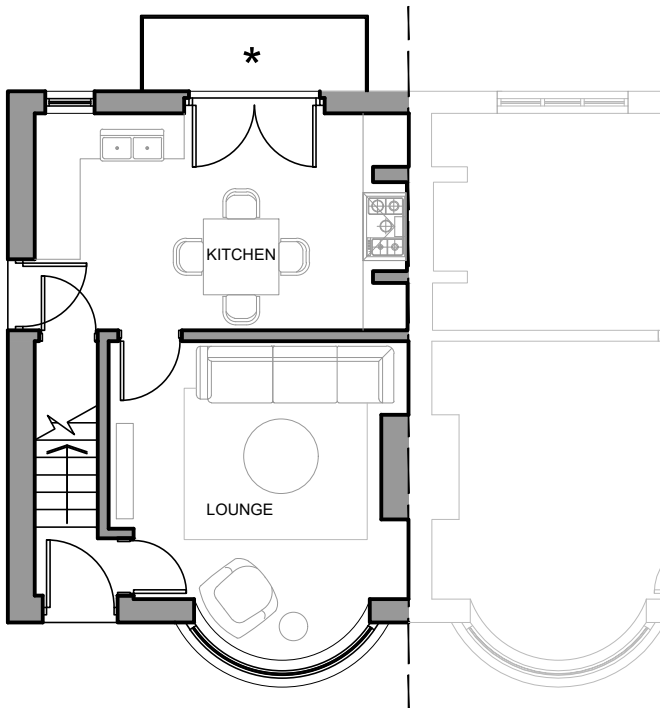

GROUND FLOOR PLAN

* 3m x 1m Balcony to have galvanised box section with 12mm toughened glass balustrade and 316 grade stainless steel handrail to open 3 sides. Supporting bracket to underside with patterned gusset to match patterned floor plates.

Only figured dimensions should be used.
Scaled dimensions should be checked with the Architect.
This drawing together with the design, is the property and copyright of the Architect and must not be reproduced without written permission

DO NOT SCALE OFF THIS DRAWING

rev	description	drawn	auth	date
-----	-------------	-------	------	------

ACUMEN

DESIGNERS & ARCHITECTS

acumenarchitects.co.uk

01484 546 000

Headrow House, Old Leeds Road, Huddersfield, HD1 1SG

Client

MS E OWCZAREK

Project

CONSTRUCTION OF BALCONY @ 123 MELTHAM ROAD

Project No

2701

Drawing No

(100)01

Rev

-

Description

PLANS & ELEVATIONS EXISTING & PROPOSED

Scale

1:100@ A2

Date Drawn

23.03.21

Drawn By

SD

Authorised By

JC

Planning

Building Regs

Tender

Construction

Comment

Info