




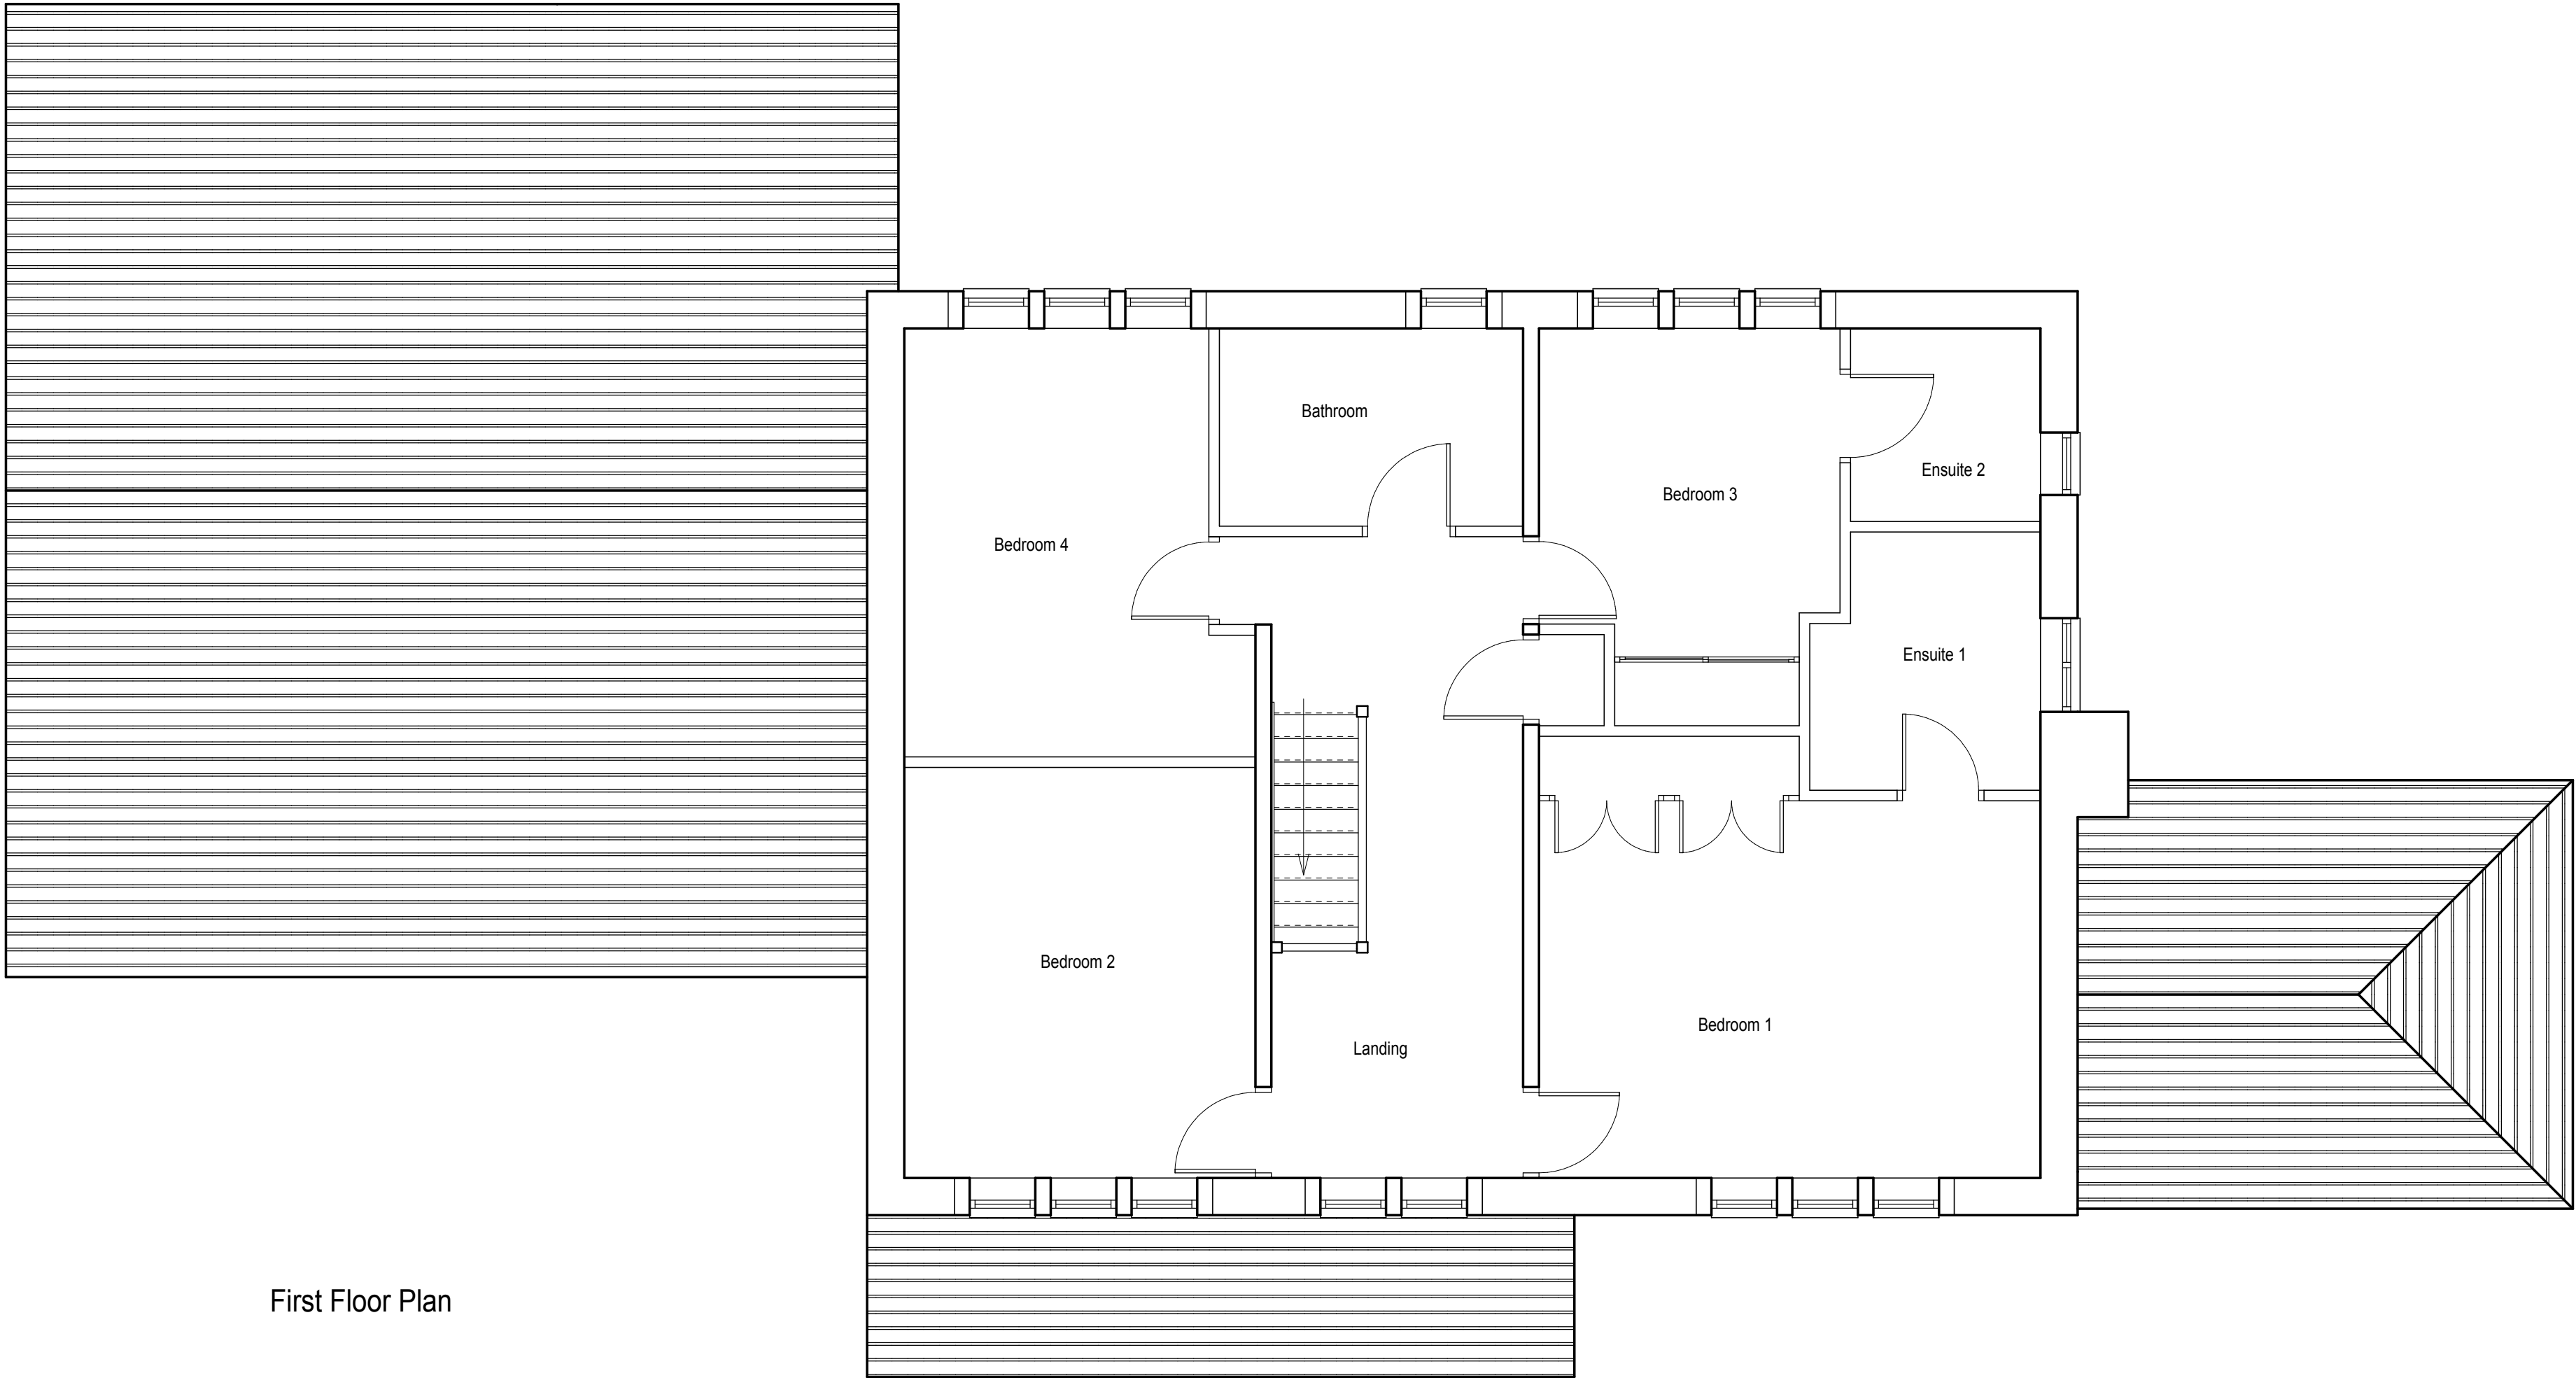

Front Elevation

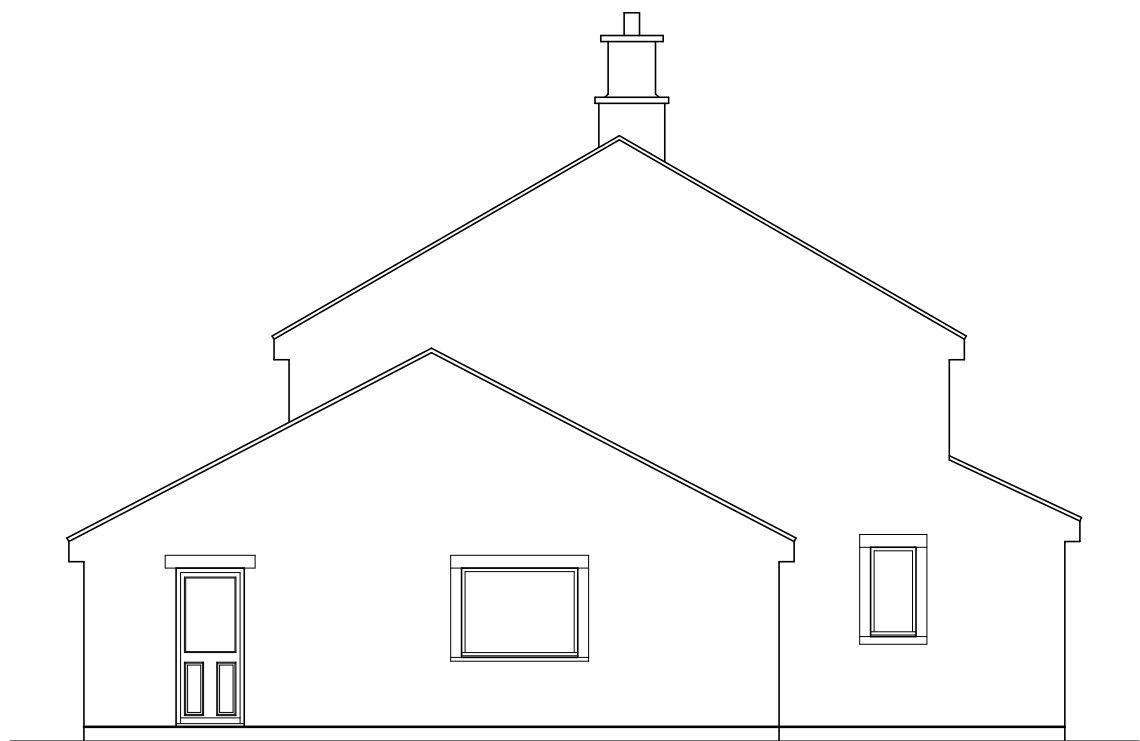

Rear Elevation

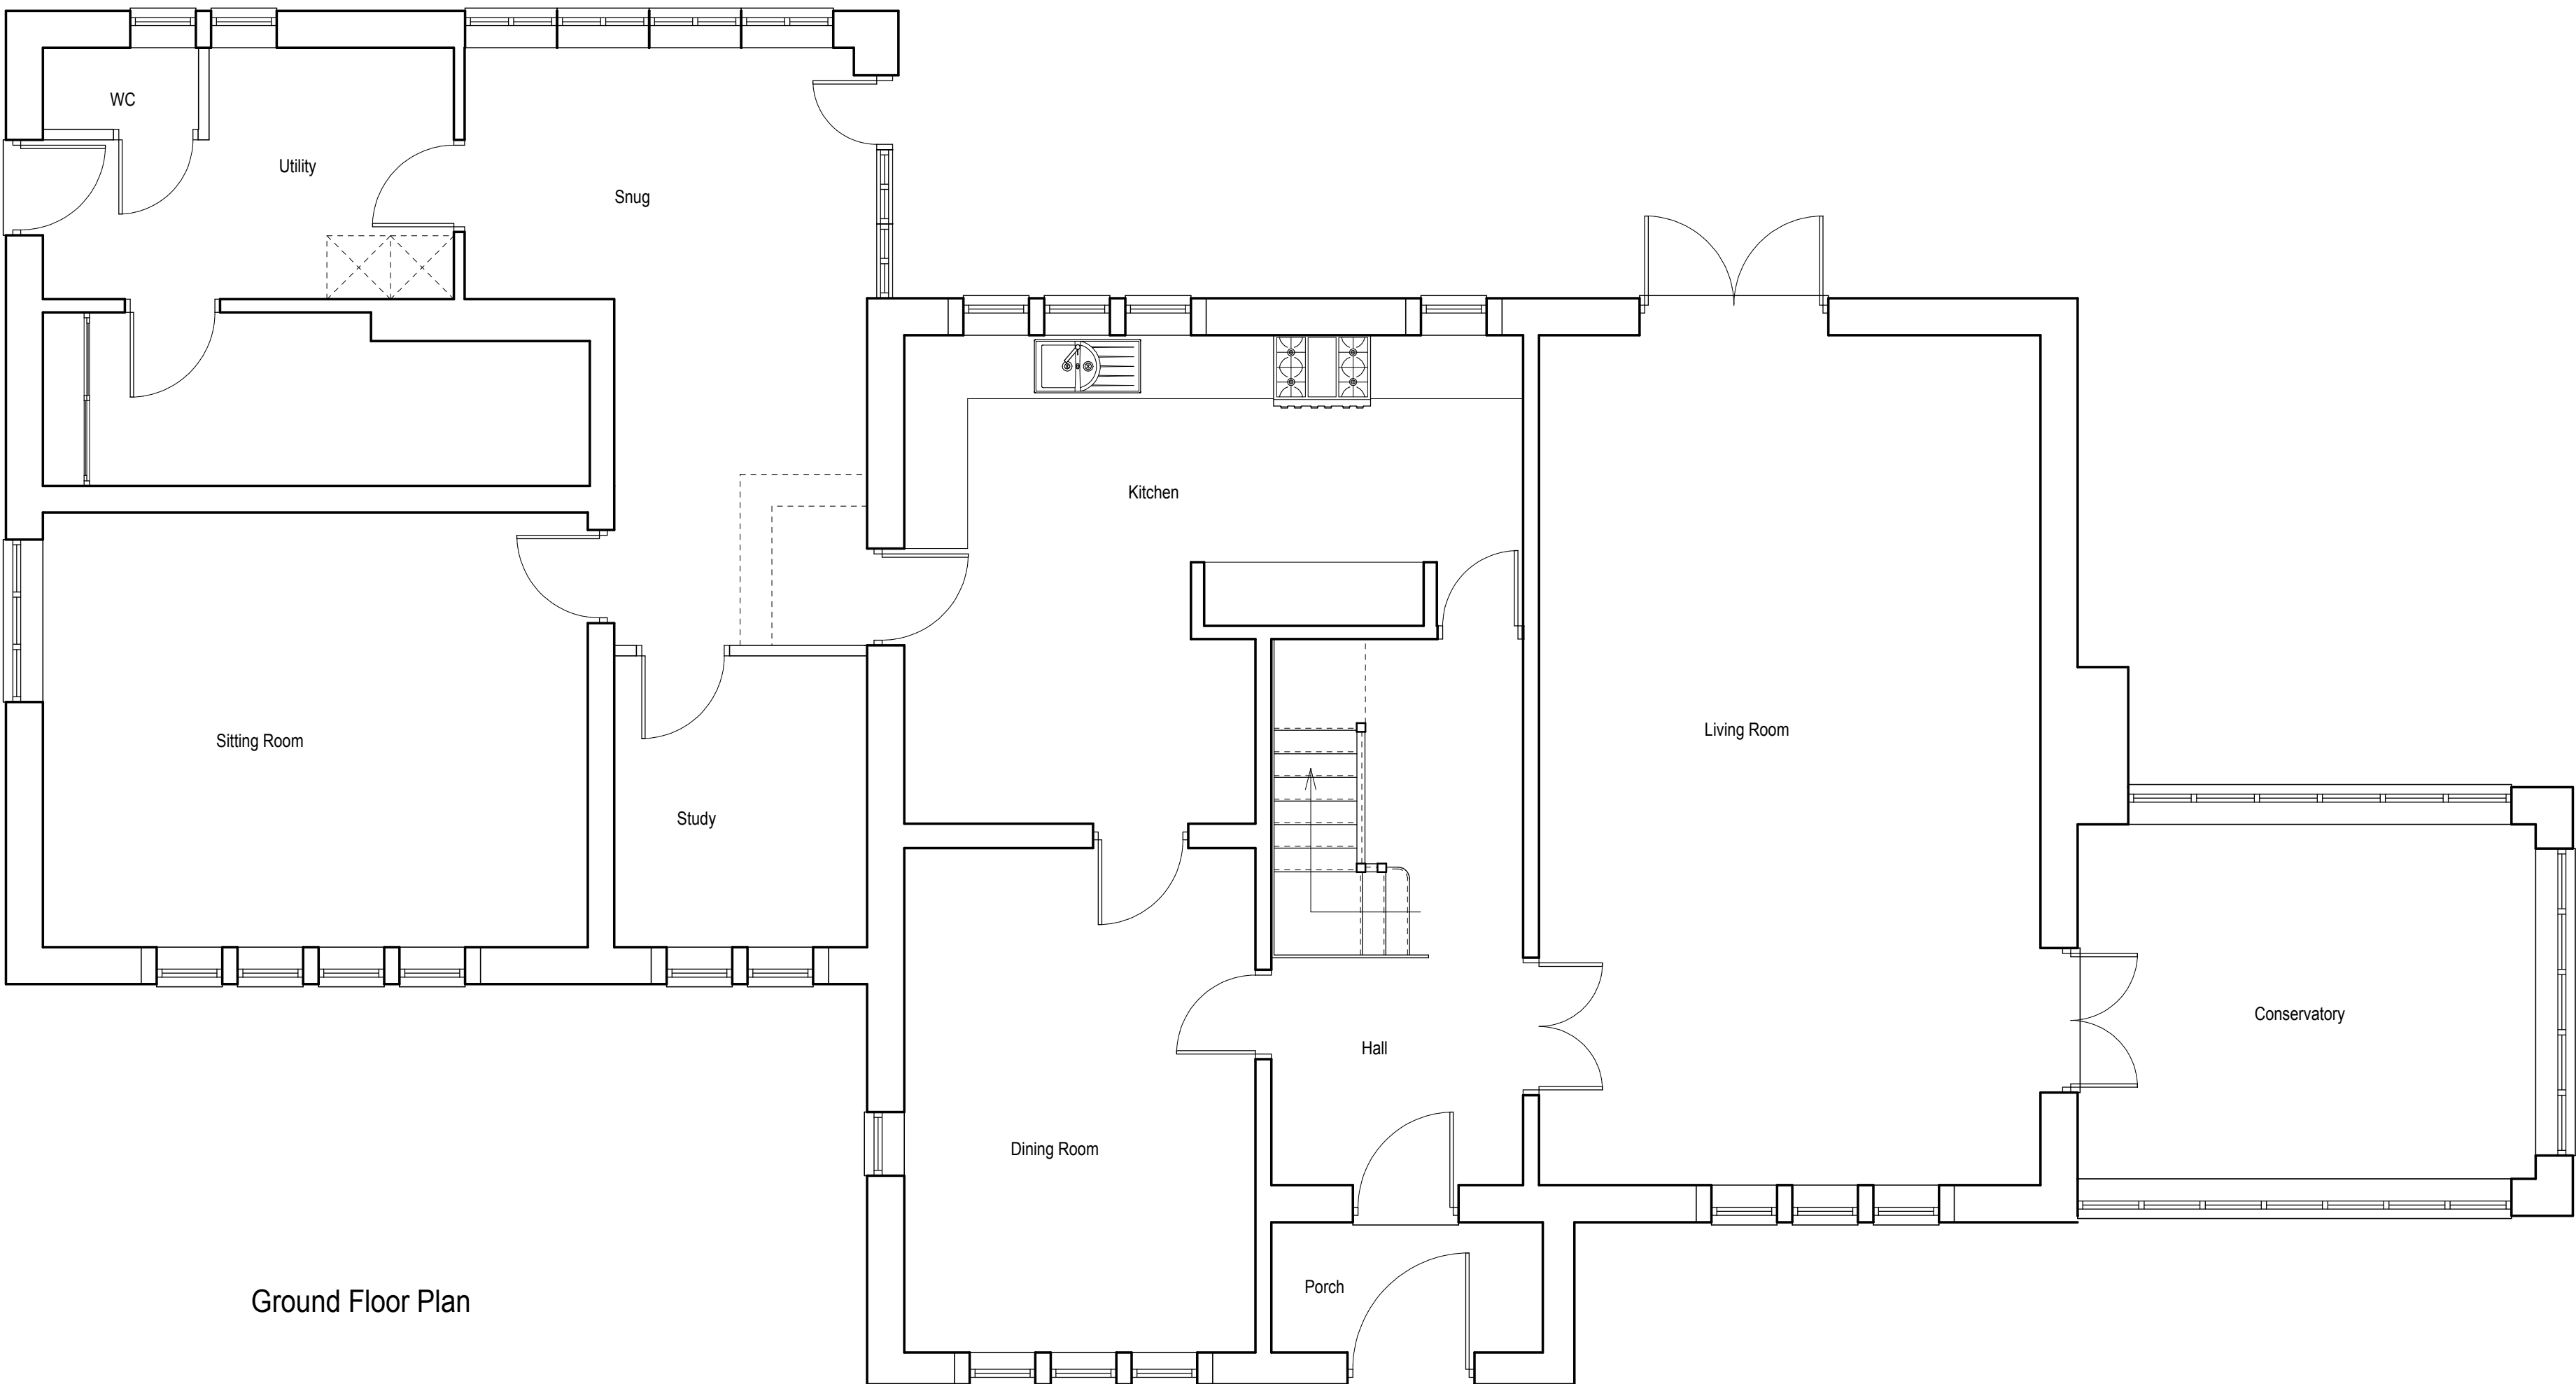

Side Elevation



Side Elevation

revision	
scale	1:50, 1:100
drawn	JOS
date	March 2021
client	Mr R Handa
job	410 & 412 Birkby Road, Huddersfield, West Yorkshire, HD2 2DN
drawing	Survey : 412 Birkby Road (Existing Dwelling A)
no.	21 21 01
STONELEIGH ARCHITECTURAL SERVICES LTD.	
SUITE F, MAPLE HOUSE, KINGSWOOD BUSINESS PARK, HOLYHEAD ROAD ALBRIGHTON, WOLVERHAMPTON WV7 3AU 01902 927265	