


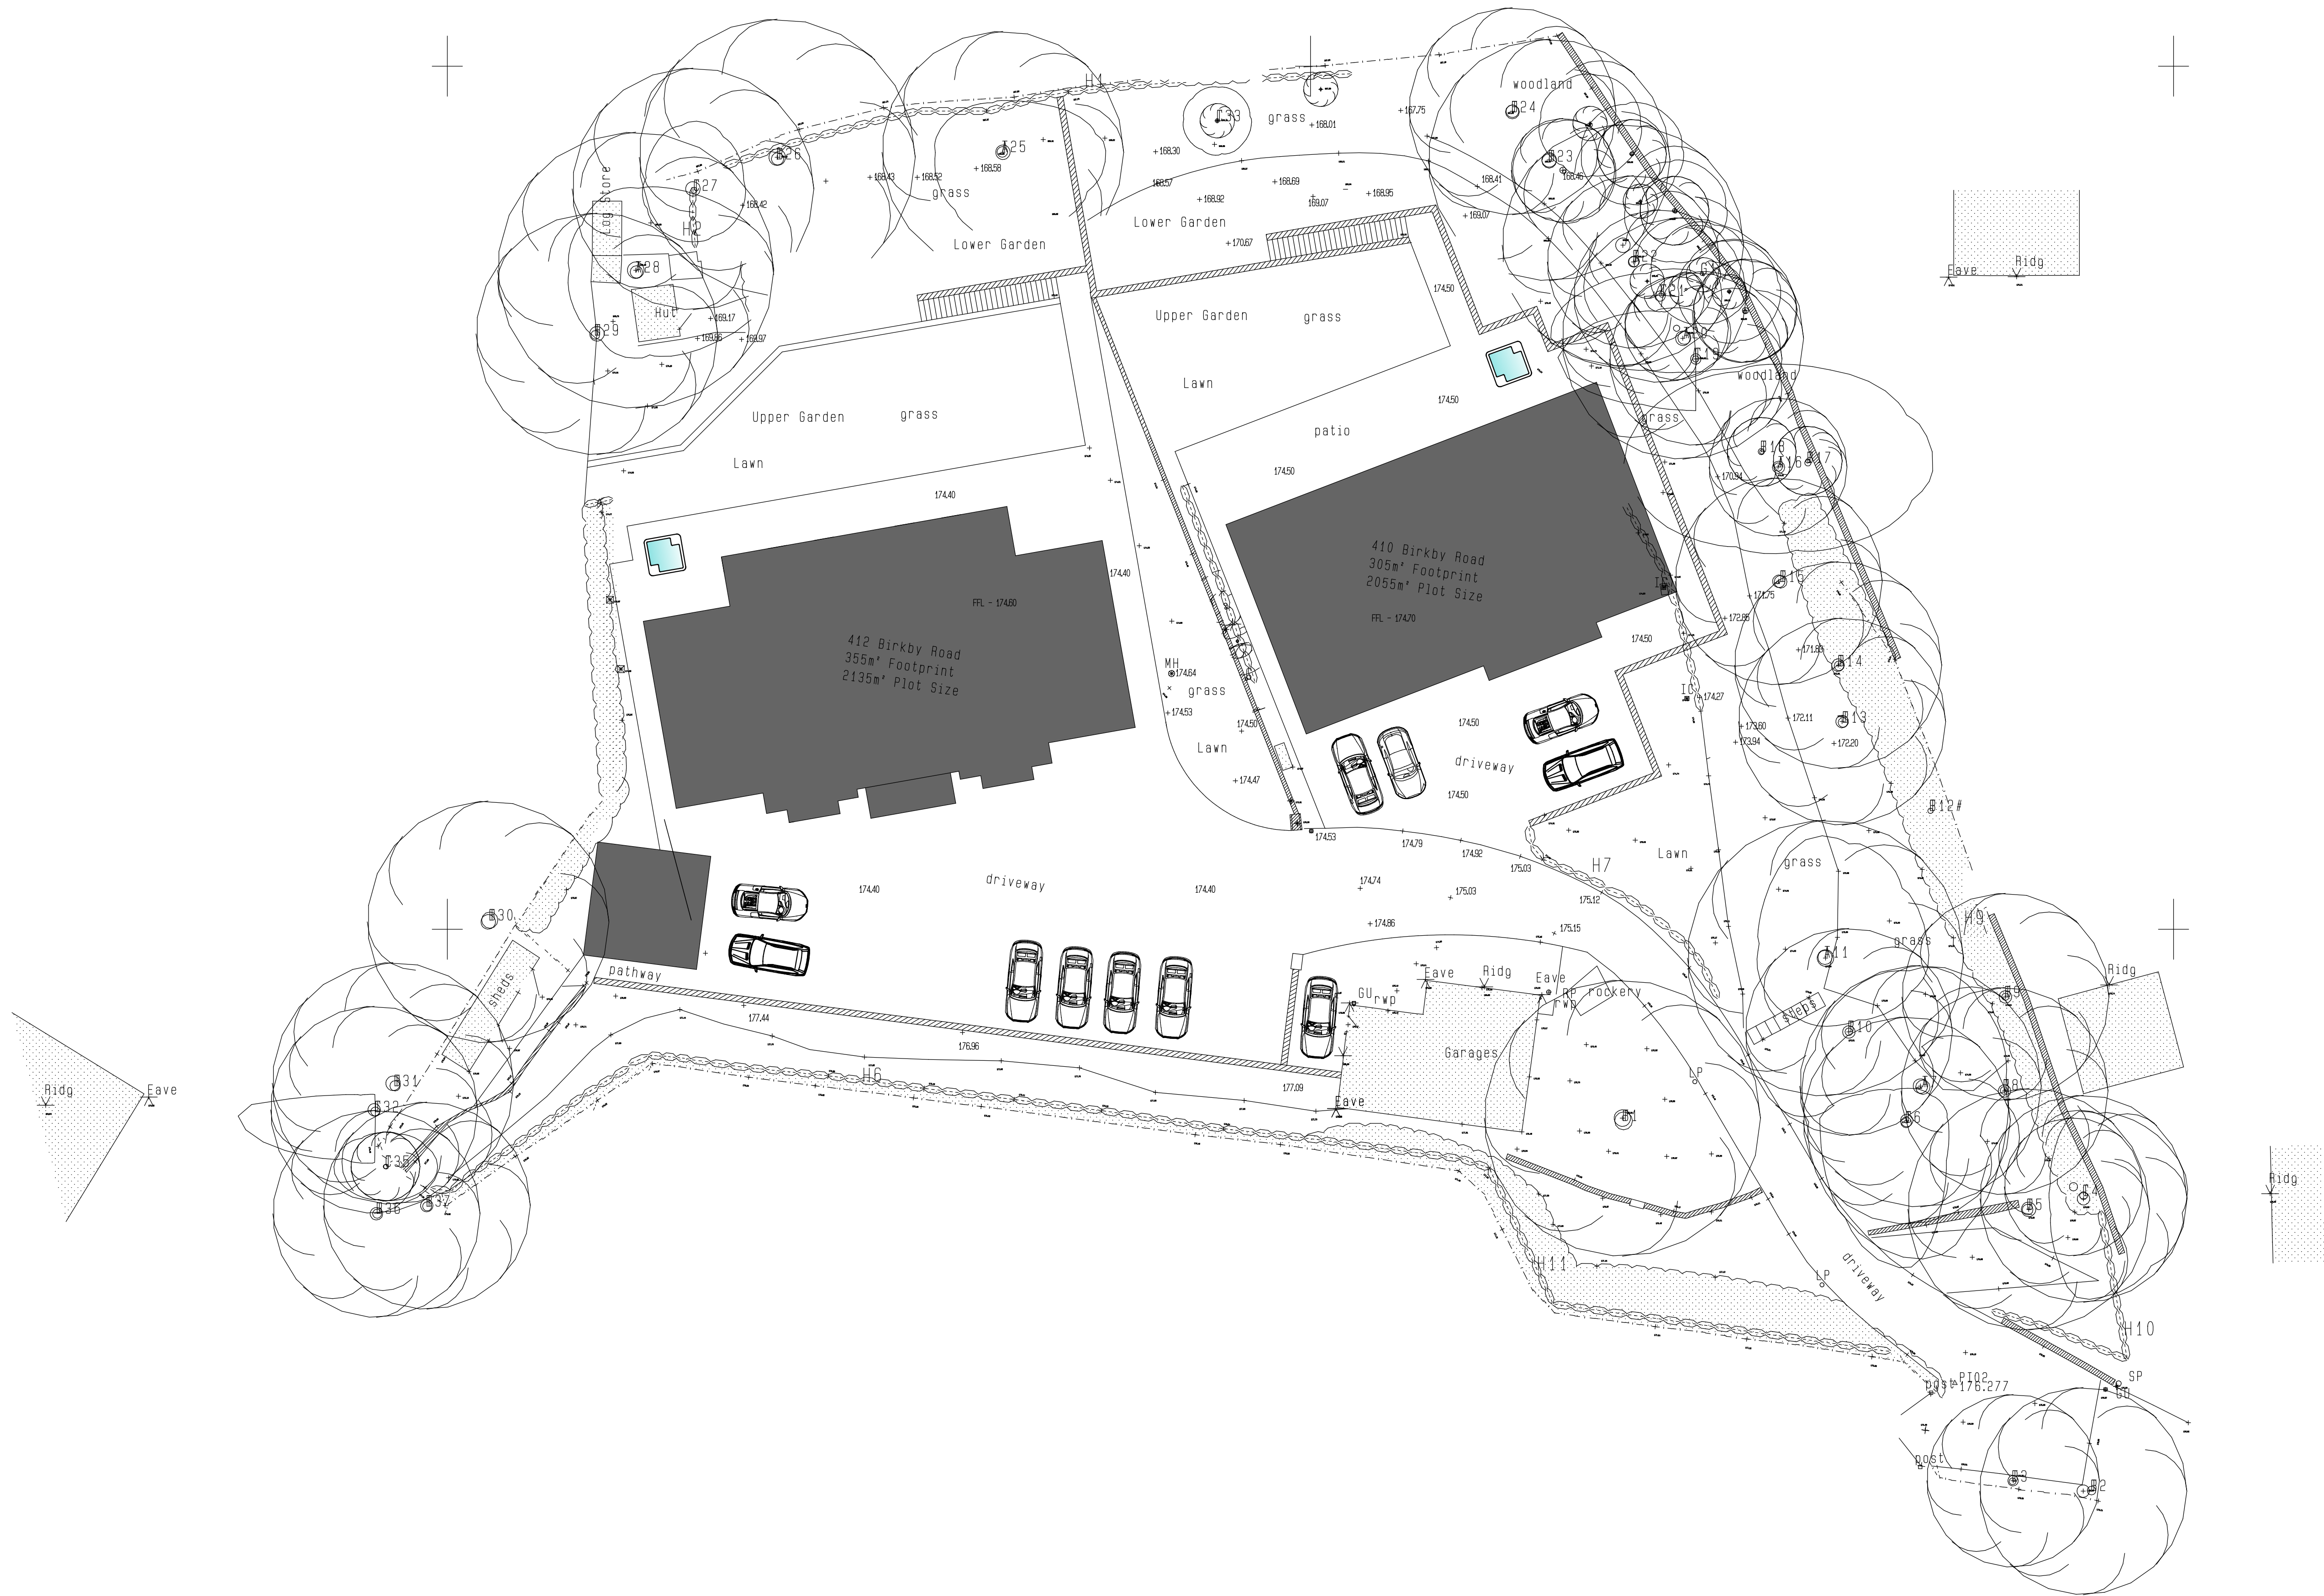

revision	
scale	1:200
drawn	JOS
date	March 2021
client	

Mr R Handa

job

410 & 412 Birkby Road,
Huddersfield,
West Yorkshire, HD2 2DN

drawing

Proposed Site Layout Plan

no.

21 21 05

STONELEIGH ARCHITECTURAL
SERVICES LTD.

SUITE F, MAPLE HOUSE,
KINGSWOOD BUSINESS PARK,
HOLYHEAD ROAD
ALBRIGHTON, WOLVERHAMPTON
WV7 3AU
01902 927265