


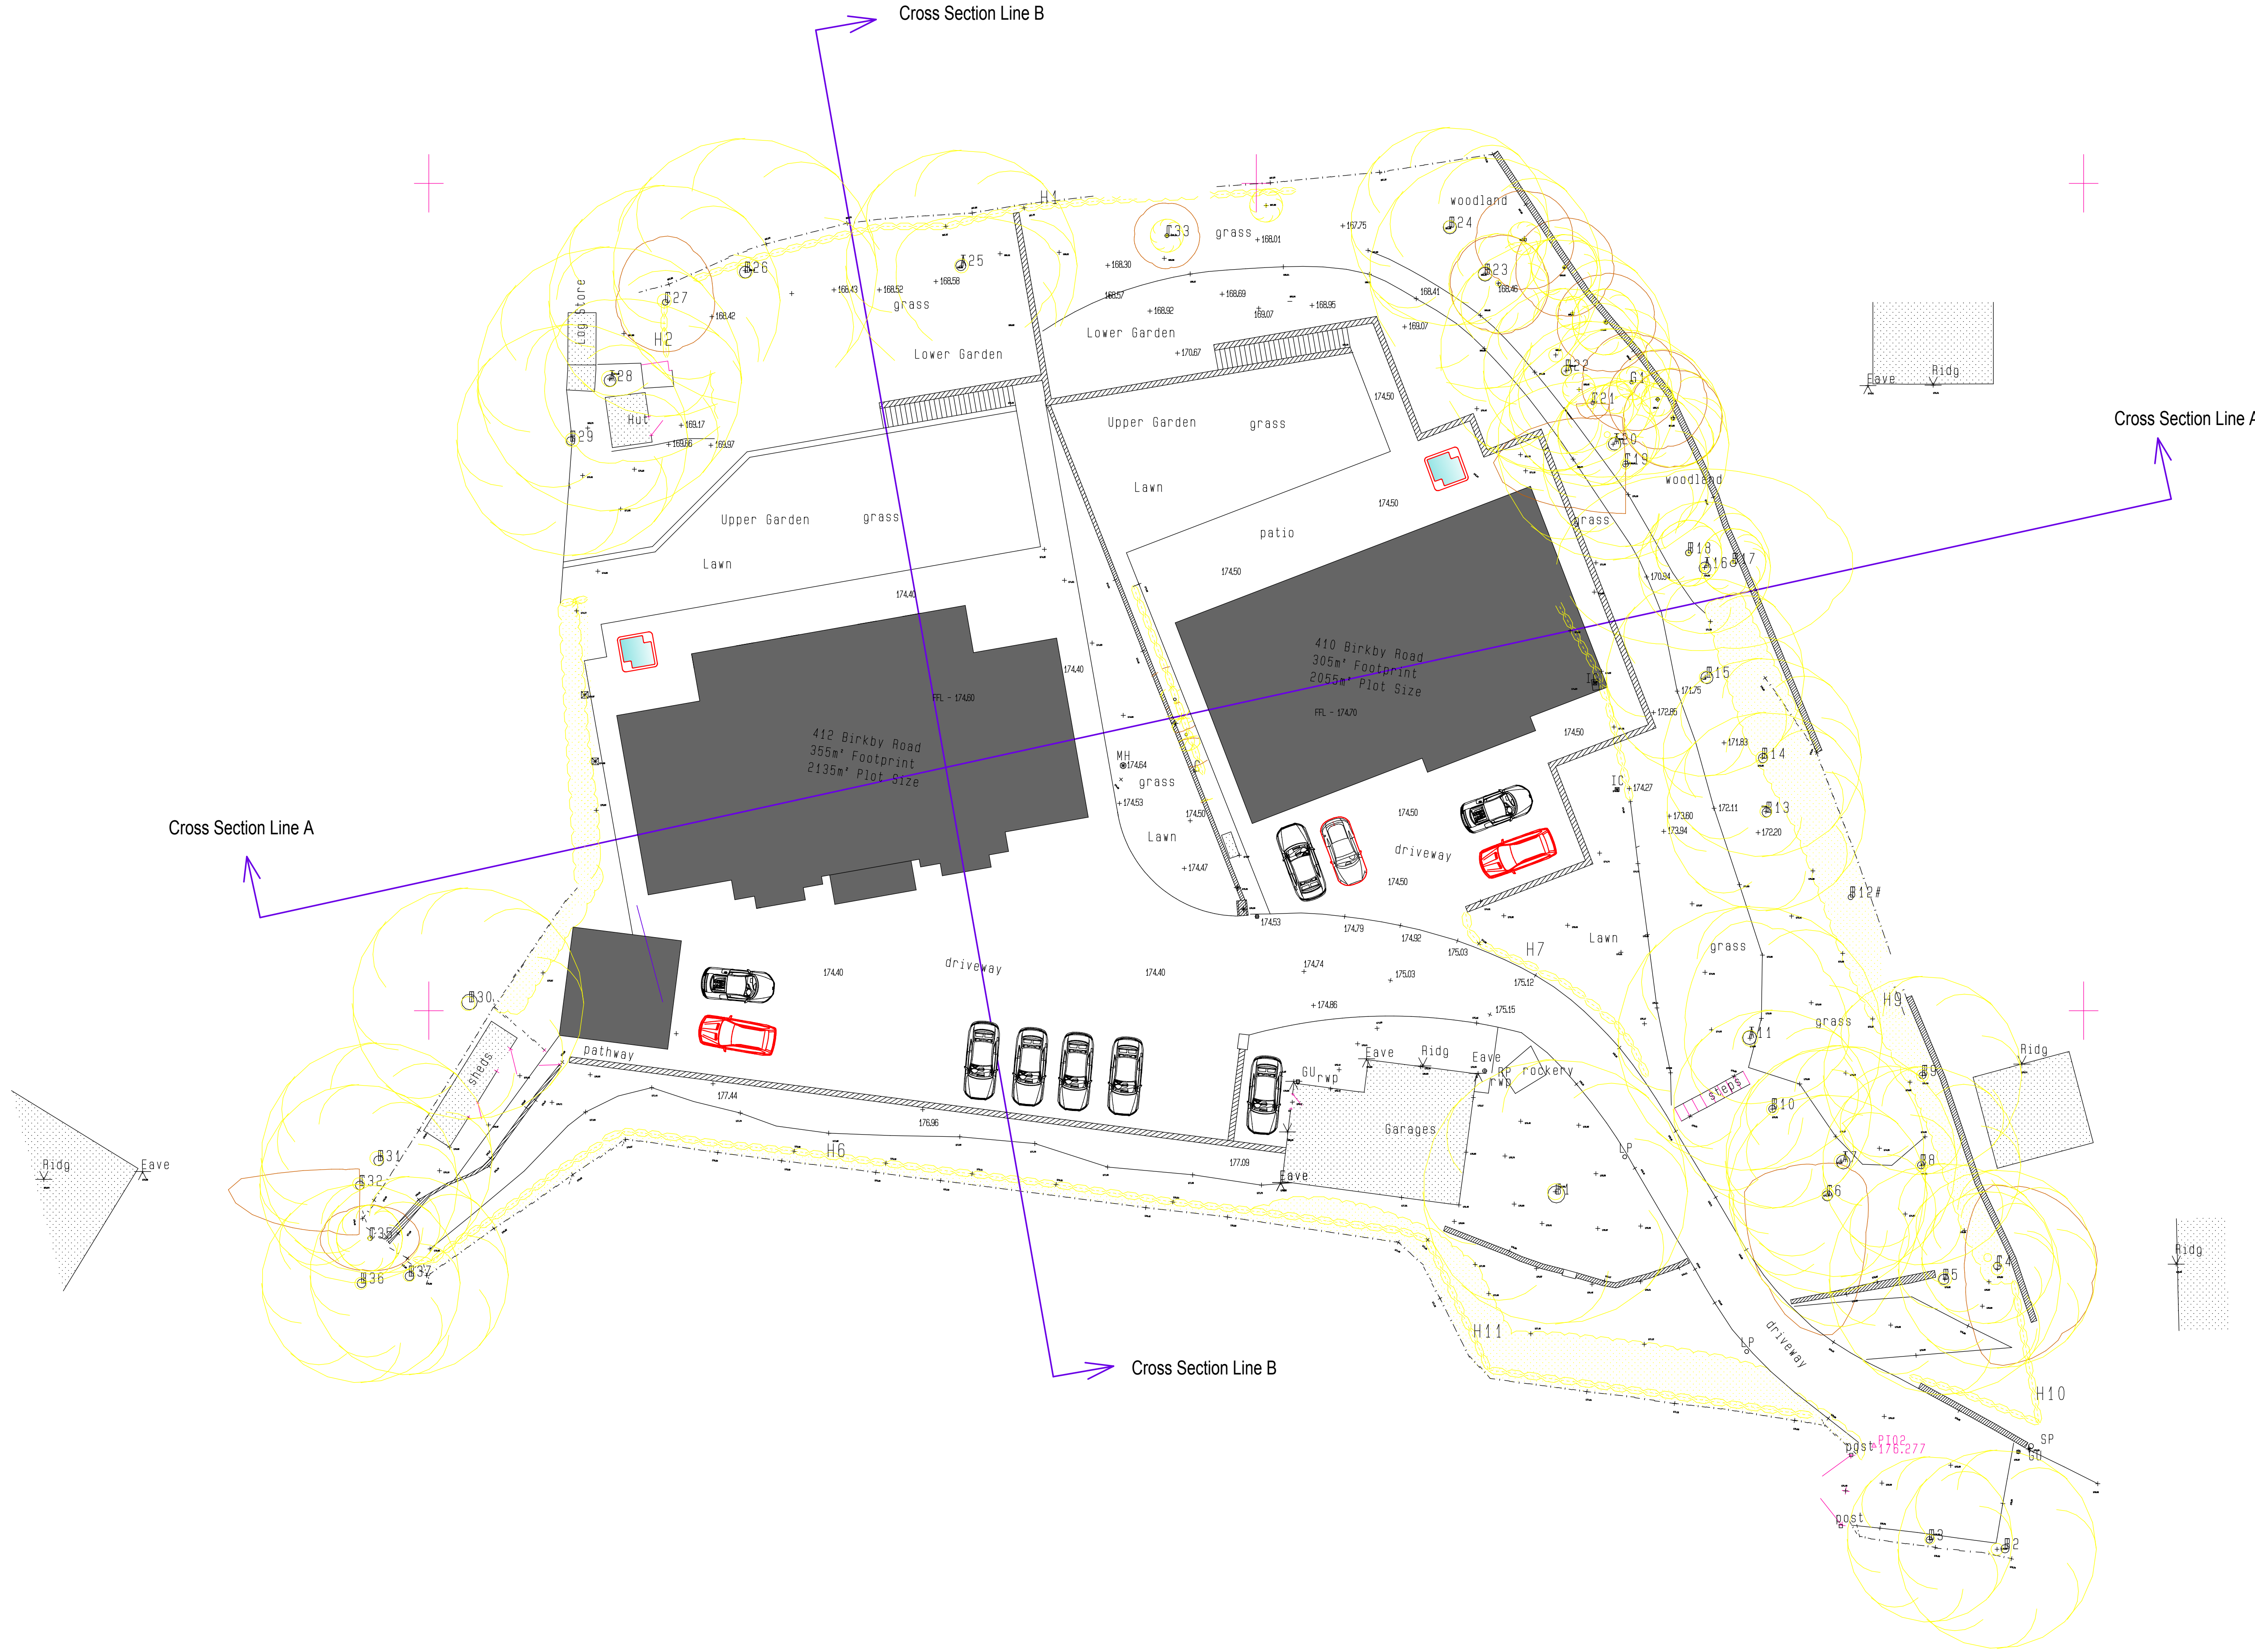

revision	
scale	1:200
drawn	JOS
date	March 2021
client	Mr R Handa
job	410 & 412 Birkby Road, Huddersfield, West Yorkshire, HD2 2DN
drawing	Cross Section Line Plan
no.	21 21 16
STONELEIGH ARCHITECTURAL SERVICES LTD.	
SUITE F, MAPLE HOUSE, KINGSWOOD BUSINESS PARK, HOLYHEAD ROAD ALBRIGHTON, WOLVERHAMPTON WV7 3AU 01902 927265	