




Front Elevation




Side Elevation




Rear Elevation

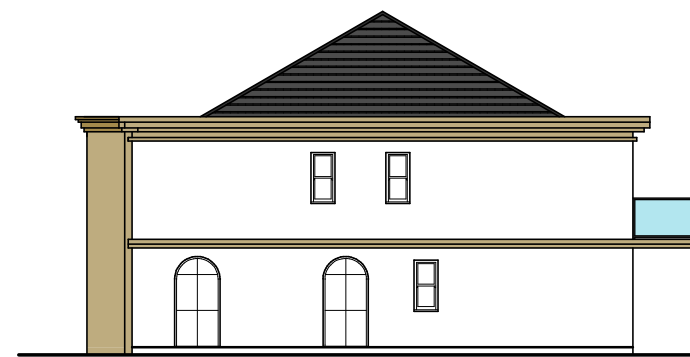

Side Elevation

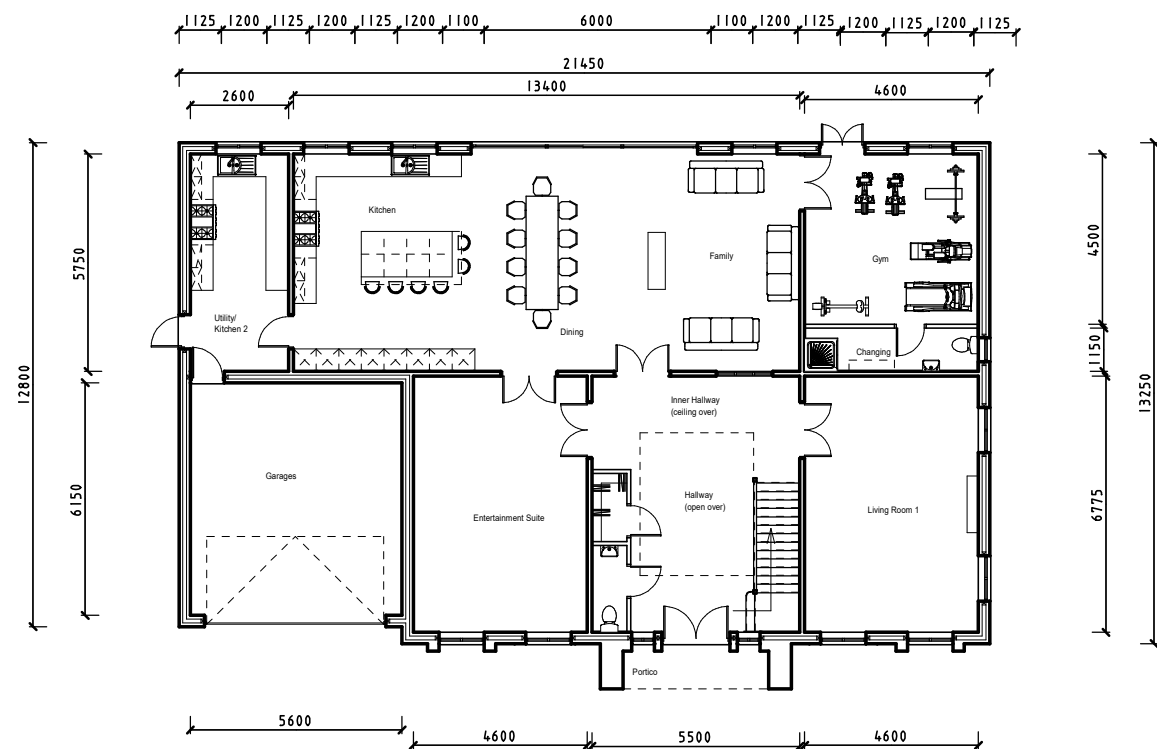

Ground Floor Plan

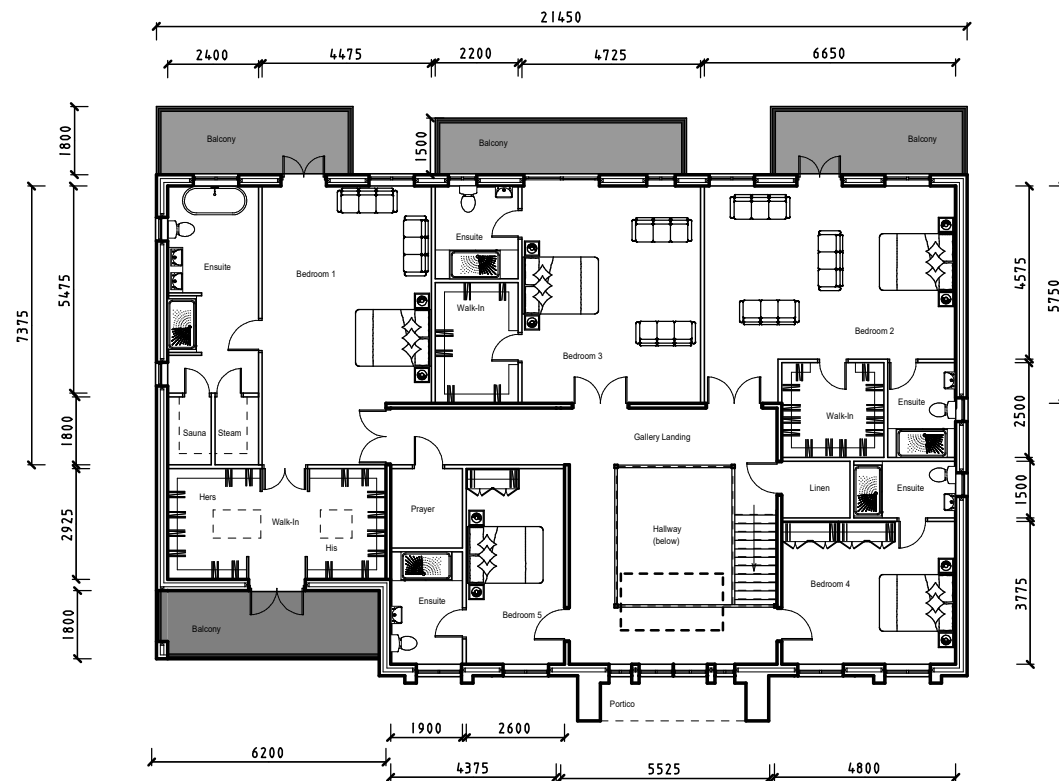

First Floor Plan

revision	
scale	1:50, 1:100
drawn	JOS
date	March 2021
client	Mr R Handa
job	410 & 412 Birkby Road, Huddersfield West Yorkshire, HD2 2DN
drawing	Proposals : 410 Birkby Road (Replacement Dwelling B)
no.	21 21 11C
STONELEIGH ARCHITECTURAL SERVICES LTD.	
SUITE F, MAPLE HOUSE, KINGSWOOD BUSINESS PARK, HOLYHEAD ROAD ALBRIGHTON, WOLVERHAMPTON WV7 3AU 01902 927265	