




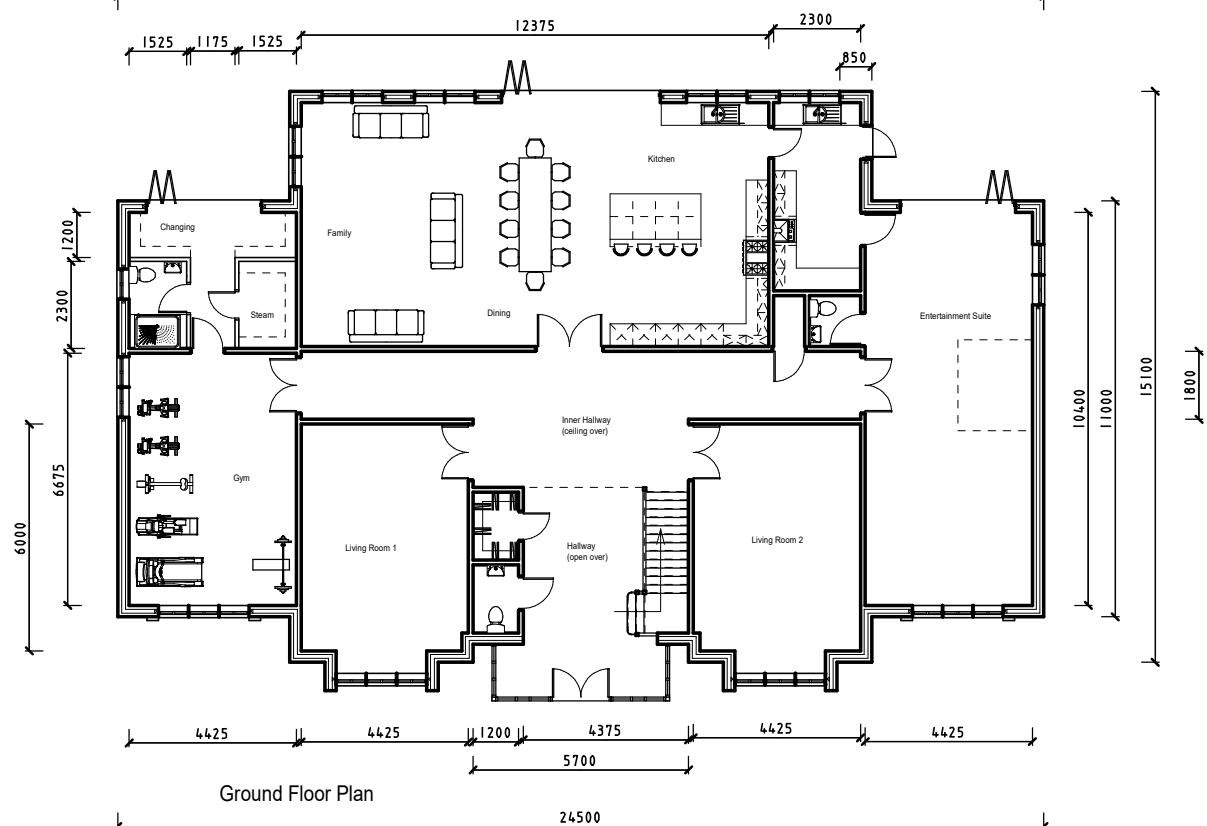

Side Elevation

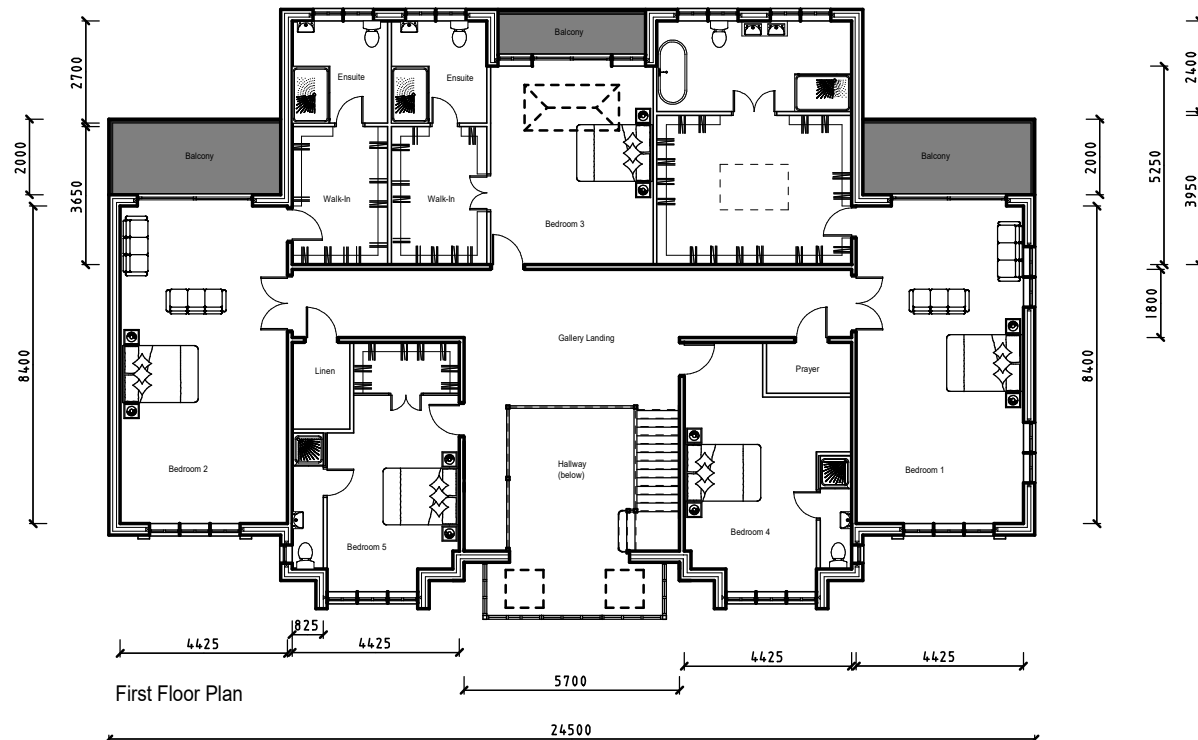

Side Elevation

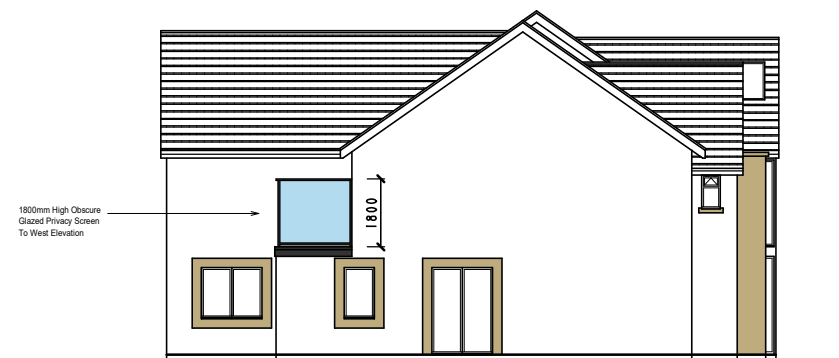

revision

scale 1:50, 1:100

drawn JOS

date March 2021

client

Mr R Handa

job

410 & 412 Birkby Road, Huddersfield  
West Yorkshire, HD2 2DN

drawing

Proposals : 412 Birkby Road  
(Replacement Dwelling A)

no.

21 21 10C

STONELEIGH ARCHITECTURAL  
SERVICES LTD.SUITE F, MAPLE HOUSE,  
KINGSWOOD BUSINESS PARK,  
HOLYHEAD ROAD  
ALBRIGHTON, WOLVERHAMPTON  
WV7 3AU  
01902 927265