






Front Elevation

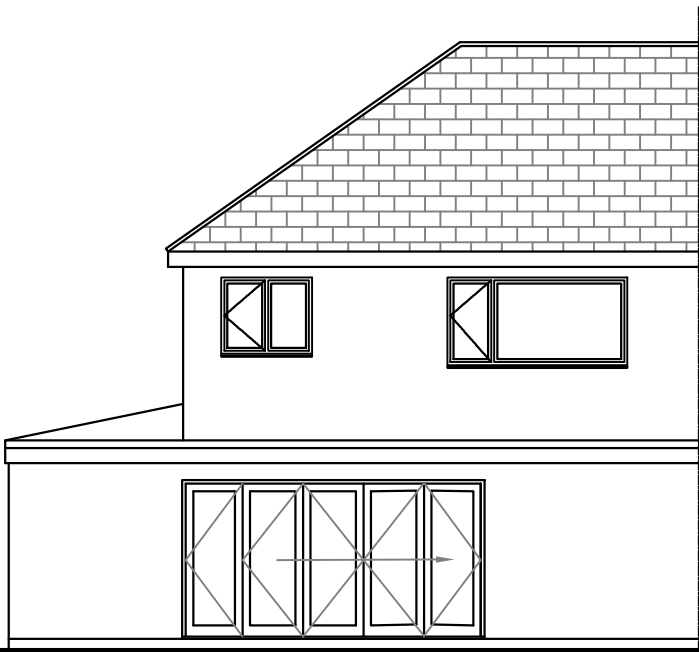


Rear Elevation

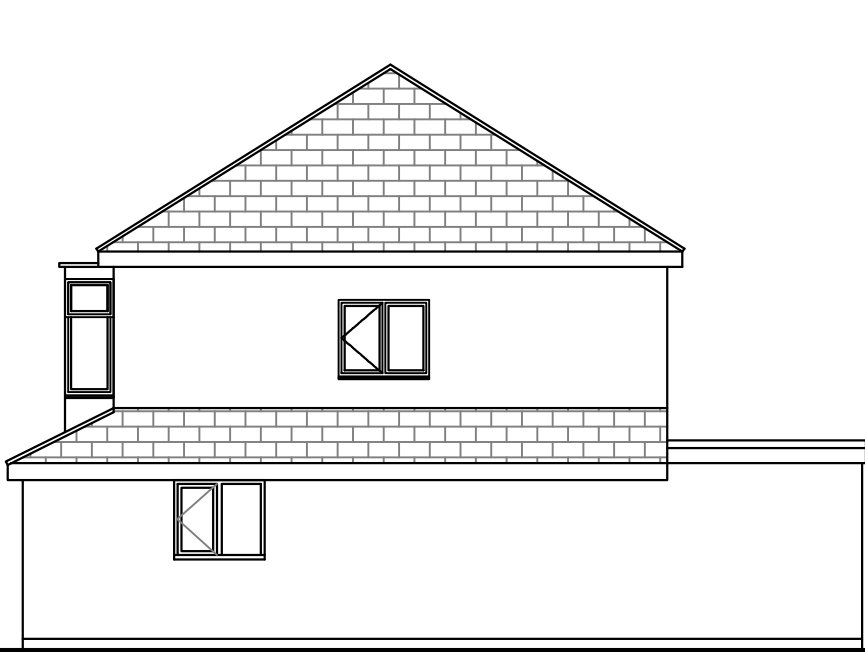


Side Elevation

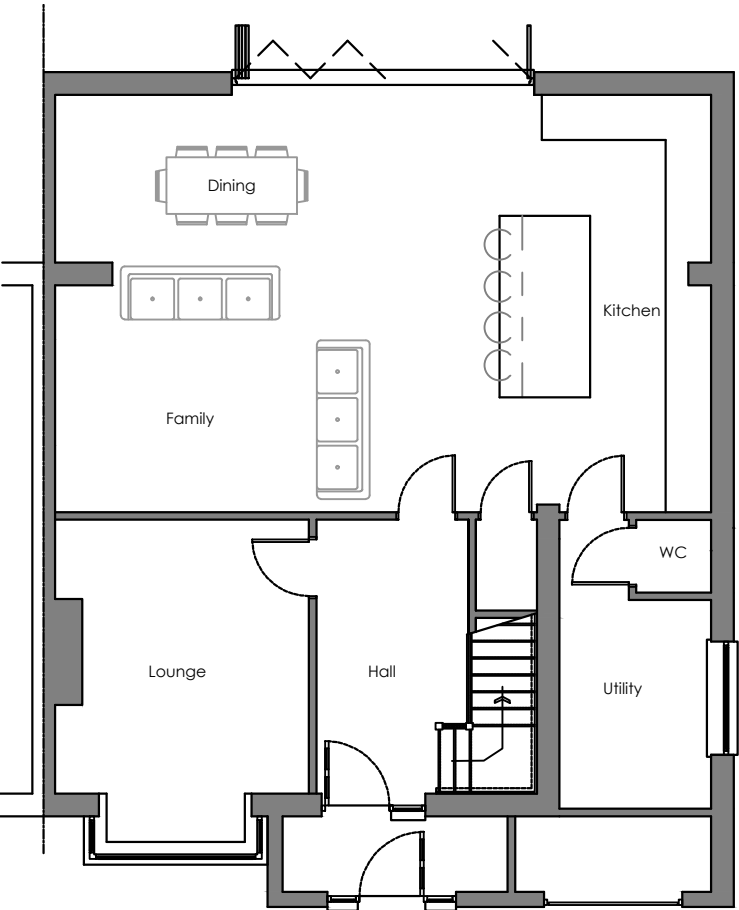

Ground Floor

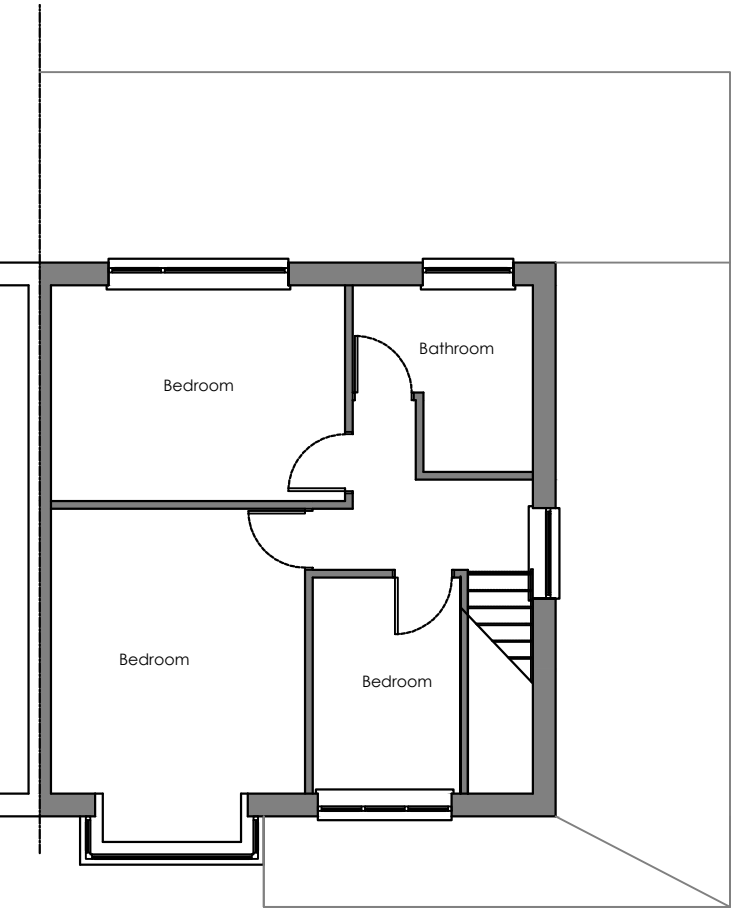


First Floor

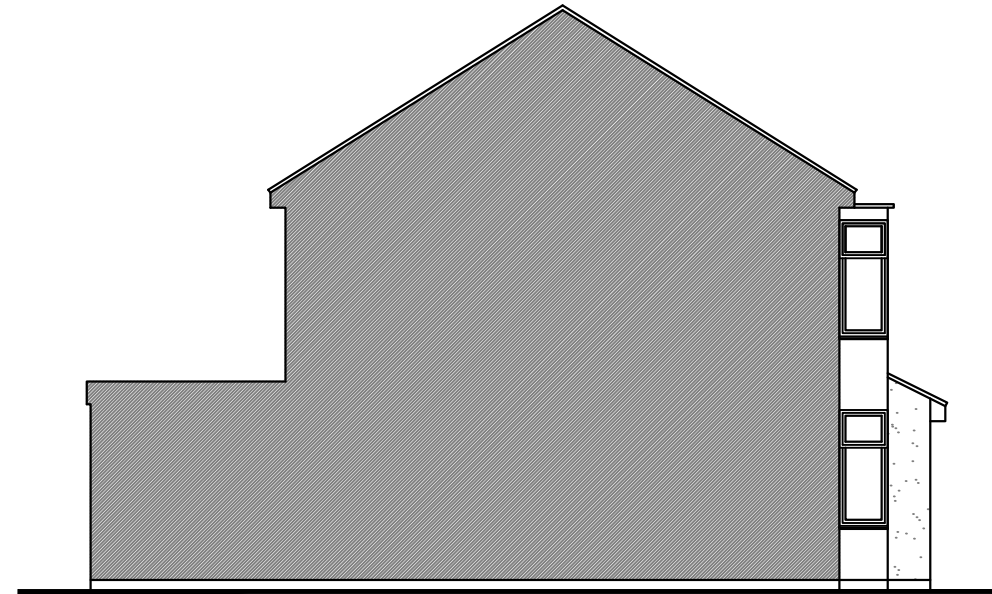

Side Elevation



Planning drawings only - Not to be used for construction purposes.

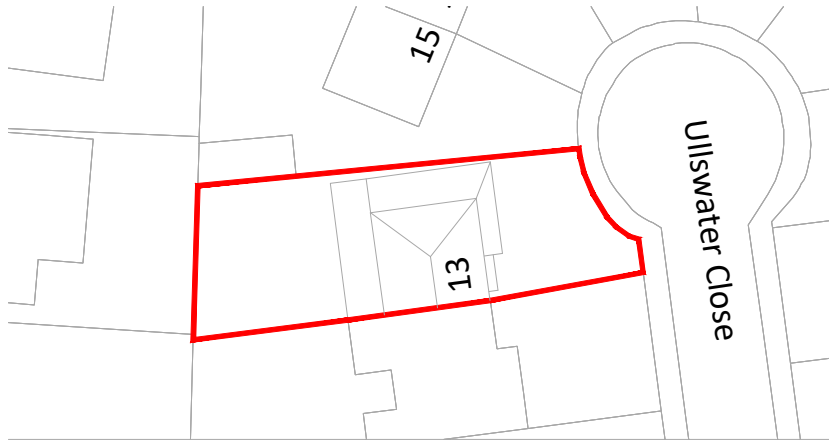

Block Plan 1:500

Client
Project
13 Ullswater Close
Title
Proposed Elevations

Scale	1:100 @ A3	Date
Drawn	AC	Checked
Drawing No.		Rev.



ARCHITECTURAL SERVICES FOR DOMESTIC
EXTENSIONS, ALTERATIONS AND NEW BUILDS

01924 663241 / 07837 804088
andy@spacium.co.uk
www.spacium.co.uk