


Schedule Of Accommodation

	Area	Volume
Plot 1	240 sqm / 2583 sq ft	765.98m ²
Plot 2	222 sqm / 2390 sqft	699.14m ²
Plot 3	176 sqm / 1984 sqft	522.49m ²
Plot 4	211 sqm / 2270 sqft	706.27m ²
Plot 5	222 sqm / 2390 sqft	691.78m ²
Total	1071 sqm / 11,528 sqft	3384.66m ²

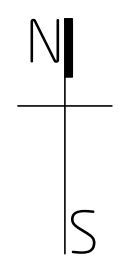

- LEGEND:
- PROPOSED POST AND RAIL FENCING
 - EXISTING FENCING
 - PROPOSED TREE
 - EXISTING TREE
 - EXISTING TREE TO BE REMOVED



PLANNING
subject to structural review

revision	date	content	initials
C	30.03.21	ACCESS ROAD MATERIAL AMENDED TO GRAVEL WITH GRASS STRIP	OB
B	18.02.21	BIN COLLECTION POINT ADDED	OB
A	18.02.21	BOUNDARIES AMENDED	OB
project			
PROPOSED RESIDENTIAL MUFFIT LANE, HECKMONDWIKE			
client			
FRONTLINE ESTATES			
title			
PROPOSED SITE PLAN			
date	20.01.21	scale	1:500@A1
drawn	OB	checked	
drawing number	3060-1-200- C	checked	

Niemen Architects
Deck 2 The Waterscape
42 Leeds & Bradford Road
Kirkstall Leeds LS5 3EG
Tel: 0113 239 5400
Fax: 0113 239 5401
office@niemen.co.uk
www.niemen.co.uk