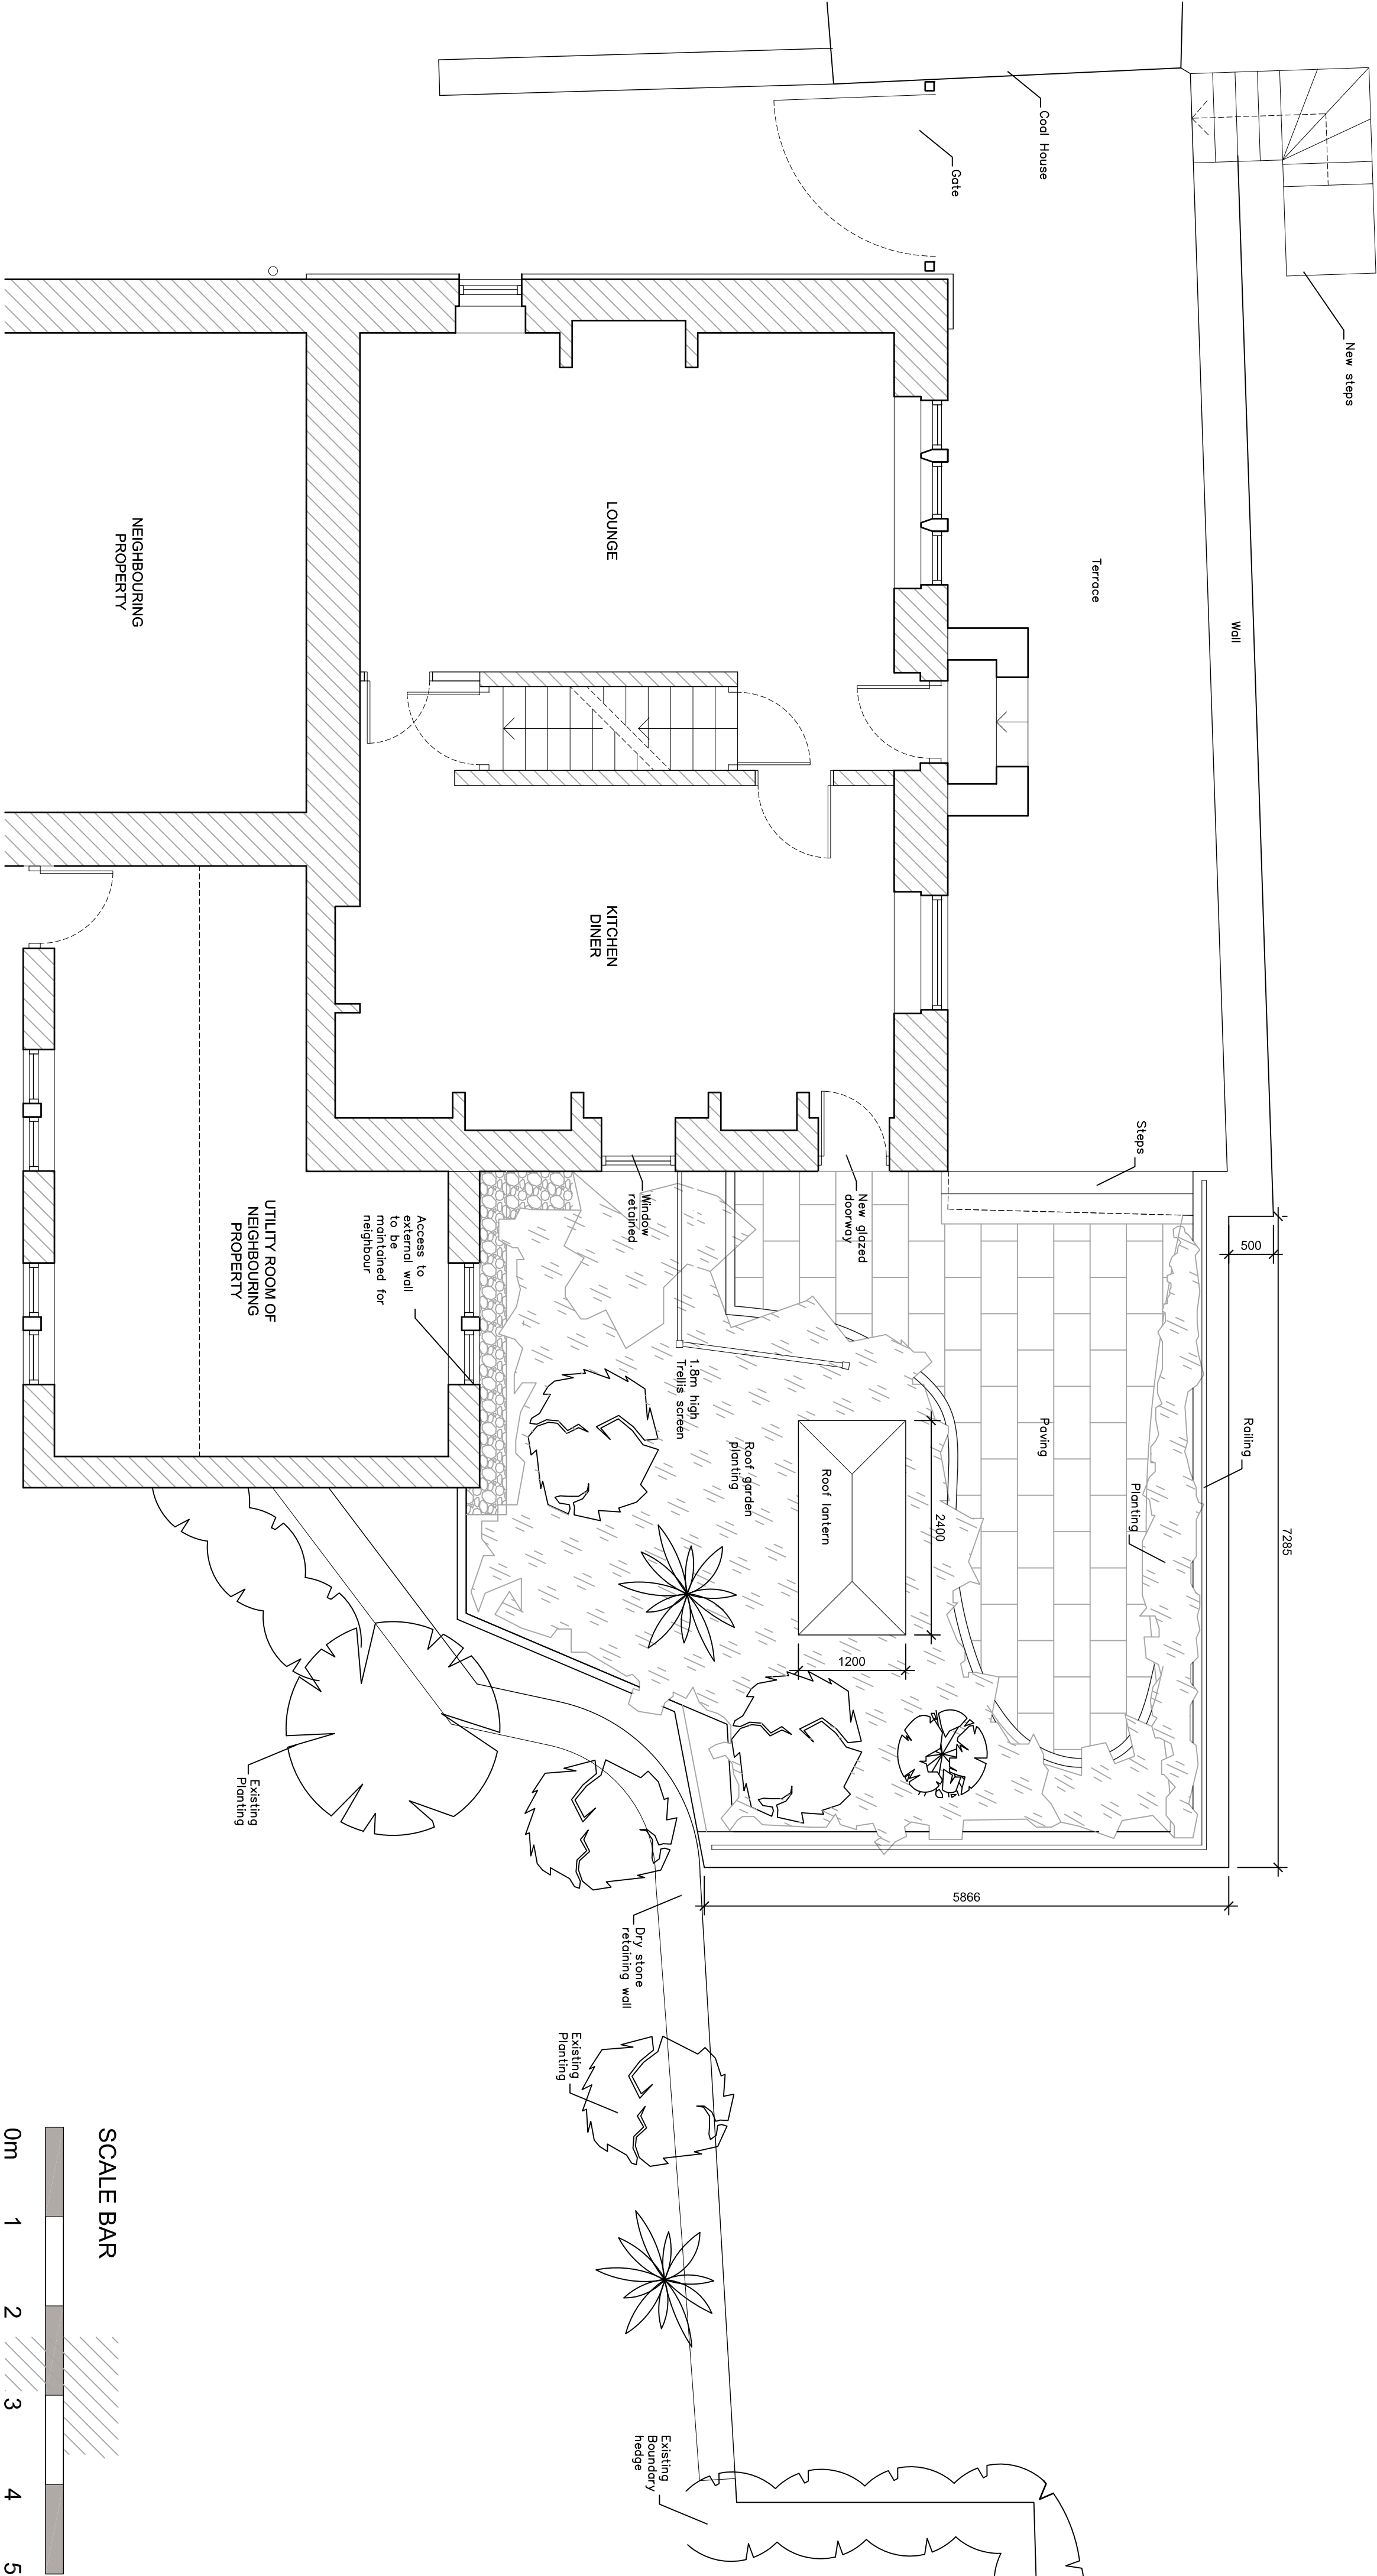
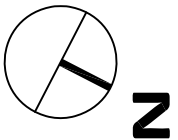


PROPOSED GROUND FLOOR PLAN

Construction staff and operators must ensure the principal contractor has provided thorough and accurate information on all health and safety aspects relating to the designs identified on this drawing including the review of:										ref	residual risk	</
---	--	--	--	--	--	--	--	--	--	-----	---------------	--	--	----