



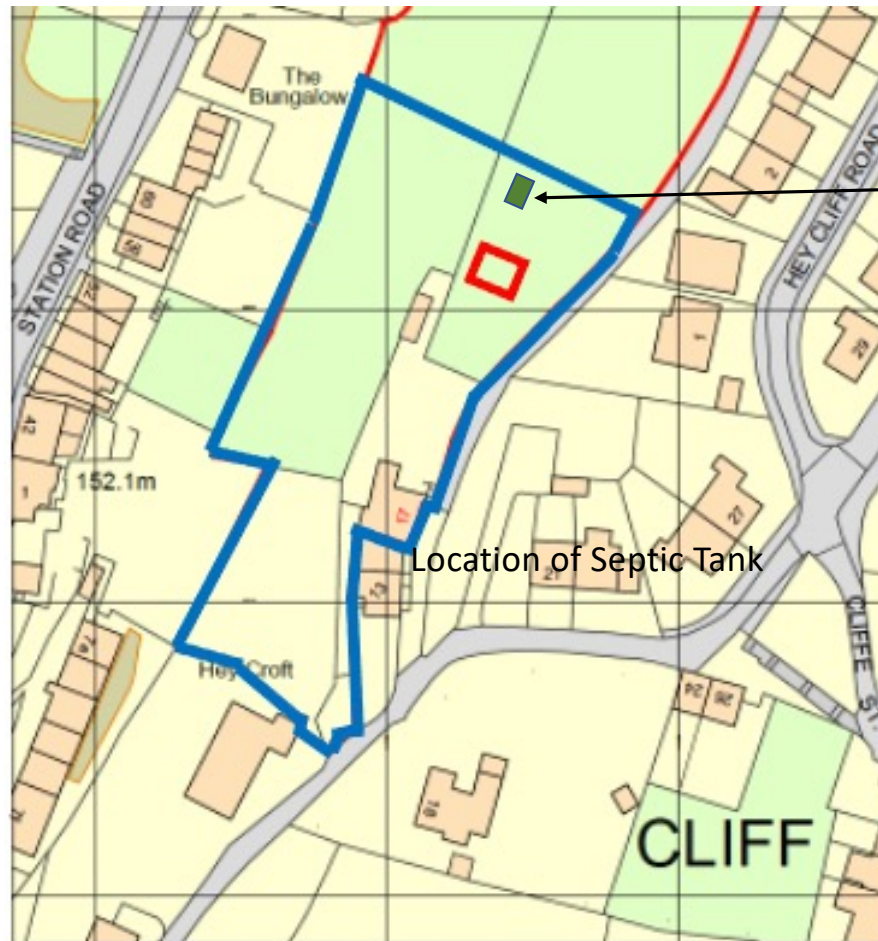

Site Plan with Location of Septic Tank

Location of Septic Tank

Tank Capacity 2700L (max 4 people)

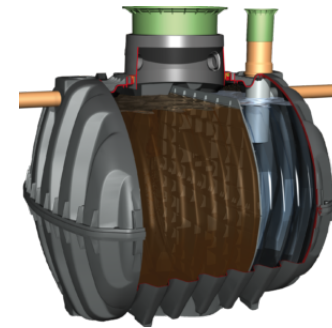

Graf Carat Septic Tank

New separated septic tank
specified for Pod
development.

Ordnance Survey, (c) Crown Copyright 2021. All rights reserved. Licence number 100022432
17 Cliff Lane, Holmfirth, HD9 1XE

Ordnance Survey Location Plan - 1:1250