





FRONT ELEVATION

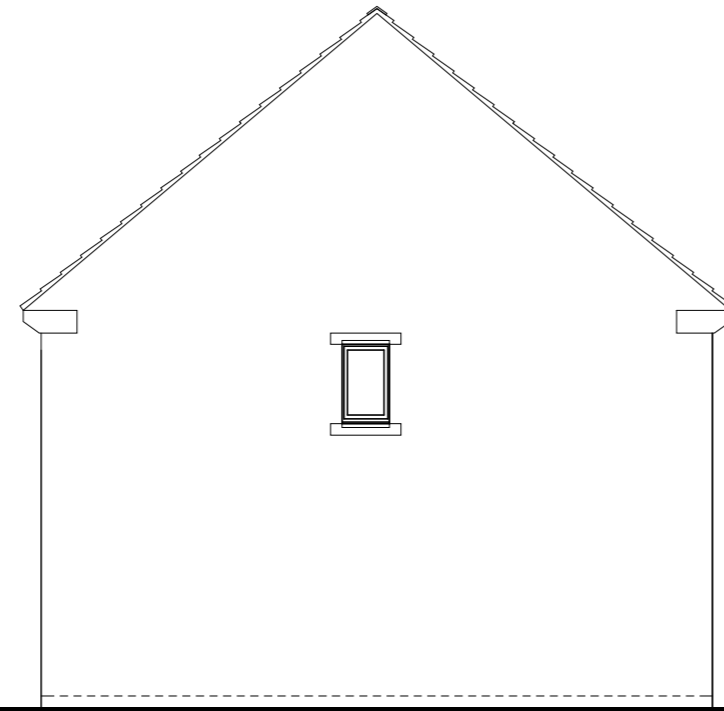

SIDE ELEVATION




REAR ELEVATION

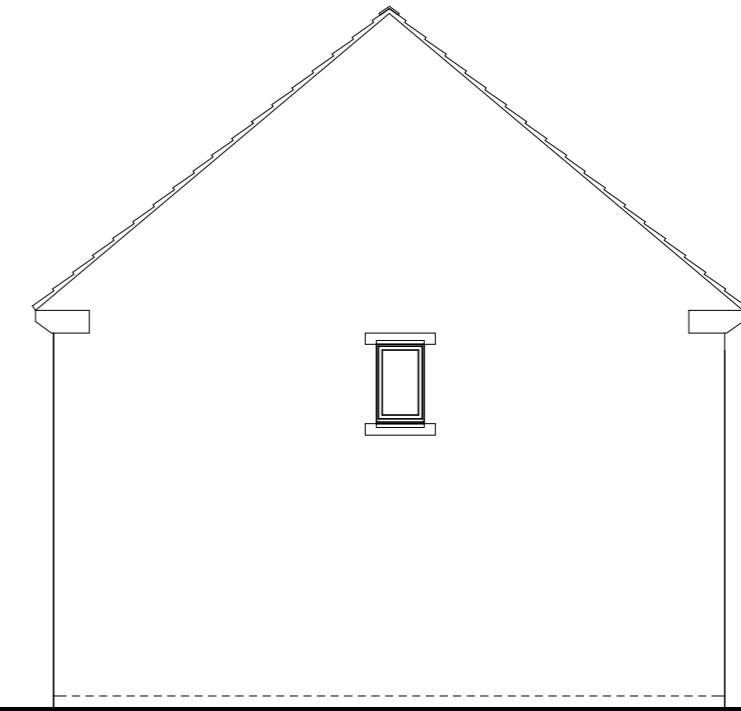


SIDE ELEVATION

SIDE ELEVATION

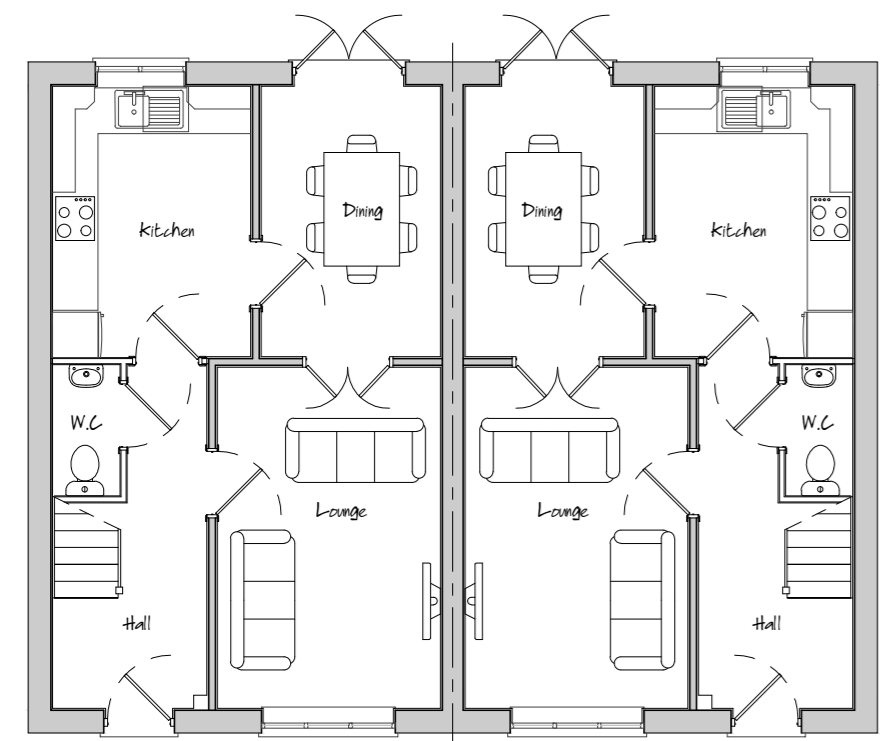

GROUND FLOOR LAYOUT

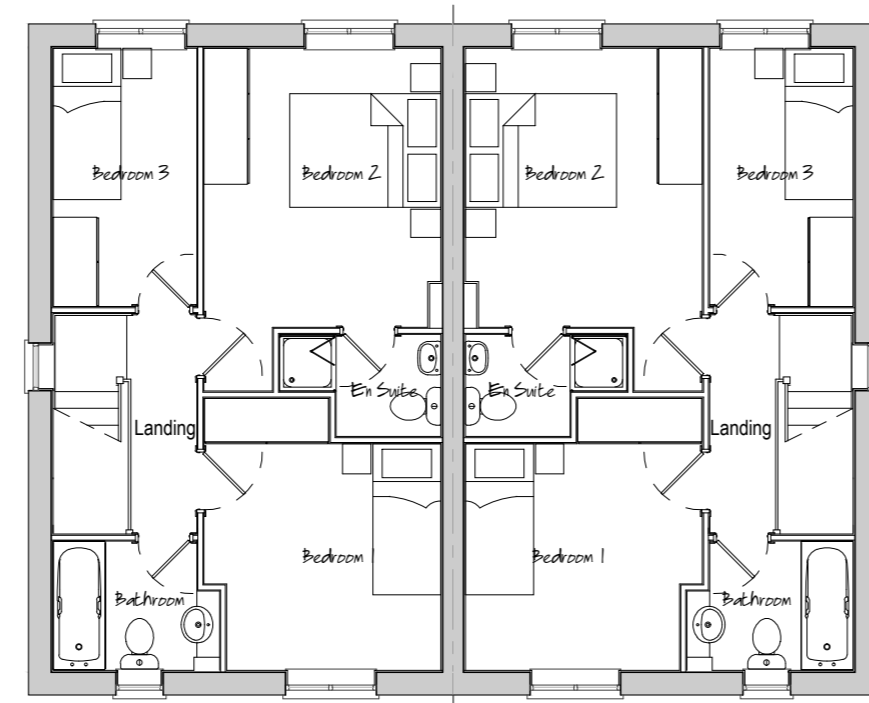

FIRST FLOOR LAYOUT

1004 / TYPE F (AS-OP)

REV B	27.11.23	HT F CHANGED TO 3B4P AND INCREASED IN SIZE TO MEET MINIMUM NDSS SIZE.	JP	LM
REV A	02.08.22	ELEVATIONS UPDATED IN RESPONSE TO PLANNERS COMMENTS	JP	LM



CLIENT:	HARTLEY PROPERTIES	SCALE @ A2:	1:100	DATE:	APR 2021
---------	--------------------	-------------	-------	-------	----------

Do not scale off this drawing - Only figured dimensions to be taken from this drawing. Drawings based on Ordnance Survey and/or existing record drawings - Design and Drawing content subject to Site Survey, Structural Survey, Site Investigations, Planning and Statutory Requirements and Approvals. Authorised reproduction from Ordnance Survey Map with permission of the Controller of Her Majesty's Stationery Office. Crown Copyright reserved.

14 MARINER COURT / CALDER PARK / WAKEFIELD / WF4 3FL
 01924 383322 / www.jrpassoc.co.uk / info@jrpassoc.co.uk
jrpassoc is a trading style of John R Paley Associates Limited