


Do not scale the drawing (printed or electronic version)

This drawing is copyright and for use as this site only. This drawing should be used in conjunction with all relevant consultation drawings and specialist subcontractors' supply chain drawings and specifications. Allowing the client and in accordance with the latest British Standards (Codes of Practice) unless otherwise stated. Responsibility for the reproduction of this drawing is held and is correct when compared to the original information. Official representation of equipment on this drawing has been confirmed. All are subject to change without notice. The specifications and / or details for actual sizes and / or specific dimensions are given in the drawings.

Notes:-

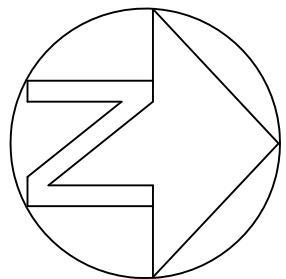

SITE CONTEXT PLAN



PO3	05/04/21	LAYOUT UPDATED	CS	SA
PO2	13/01/21	LAYOUT UPDATED	SA	ME
PO1	23/12/20	FIRST ISSUE: PLANNING	AL	SA
REV.	DATE	DESCRIPTION	DRAWN	CHECKD

U
R
B
A
N

G
R
E
E
N

A: Ground Floor, The Tower,
Deva City Office Park, Trinity Way,
Manchester M3 7BF

T: +44 (0) 161 312 3131

weareurbangreen.co.uk

The Casey
Group Ltd

BROADDOAK FARM,
LINTHWAITHE

SOFT LANDSCAPE
4/4

Issue: PLANNING
4/4

Drawn: AL	Checked: SA	Approved: ME
Project: UG_721	Scale @ A0: 1:200	Date: 23/12/20
Draw No: UG_721_LAN_SL4_DRW_06		Revision: P03

Plant Schedule				235m2 LOW SHADE SHRUB MIX planted @ 3/m2			
QTY	UNIT CODE	PLANT NAME	STOCK FORM	GIRTH/HEI			
Trees							
26 No.	ACE ELE xhs16	Acer campestre 'Elegant'	R8 STD	16-18cm	20%	141 No.	Eurogymus fortunei 'Emerald Gaeley'
34 No.	ALN IMP xhs14	Alnus glutinosa 'Imperial'	R8 STD	14-16cm	20%	141 No.	Eurogymus fortunei 'Emerald n' Gold'
63 No.	BET PEN xhs14	Betula utilis 'Jaquemoniti'	R8 STD	14-16cm	20%	141 No.	Lonicera pileata
17 No.	BET JAC xhs14	Betula utilis 'Jaquemoniti'	R8 STD	14-16cm	20%	141 No.	Maltonia aquifolium 'Apollo'
8 No.	CAR BET ss	Carpinus betulus 'Frans Fontaine'	R8 STD	14-16cm	10%	70 No.	Sarcococca humilis
6 No.	CAR FRA xhs14	Carpinus betulus	R8 STD	10-12cm	10%	62 No.	Viburnum davidii
19 No.	CRA LAE ss	Crataegus laevigata	R8 STD	10-12cm	10%	62 No.	Viburnum opulus
21 No.	PIN STL 4x	Pinus sylvestris	R8 CON	150-175cm	10%	62 No.	Viburnum bantana
14 No.	PRU Ser S2	Prunus serotina	R8 STD	12-14cm	10%	62 No.	Cornus sanguinea
49 No.	SOR MAJ xhs14	Sorbus aria 'Maestica'	R8 STD	14-16cm	10%	62 No.	Rhamnus frangula
Hedges							
QTY	UNIT CODE	PLANT NAME	STOCK	SIZE			
173 m	Fas Hedge	Fagus sylvatica	C 10L	40-60cm	10%	62 No.	Ligustrum vulgare
692 m	Gem his Hedge	Genista hispanica	C 10L	40-60cm	10%	62 No.	Ulex europaeus
268 m	Plants spaced @ 6/m in a Double Staggered Row		C 3L	30-40cm	10%	62 No.	Sambucus nigra
Notes and Abbreviations							
B = Bare root (bagged).							
C = Container (or pot) grown, followed by size of the container (or pot).							
FORM = Shape of tree as supplied by the nursery.							
QTY = Quantity							
RB = Rootballed (balled and wrapped).							
SIZE = Height or Spread of juvenile plant.							
Std = (clear stem) Standard.							
STOCK = Root condition/protection method eg Bare root.							
Trans = Transplant (or undercut seedling).							
#NAME? #NAME? #NAME? #NAME? #NAME?							
Plant Schedule generated by 'Gsaple' software 23/12/2020							
Individual varieties to be planted in groups of approximately 10-15.							
401m2 LOW SUN SHRUB MIX planted @ 3/m2							
20%	240 No.	Chaenomeles japonica	C 3L	40-60cm			
10%	120 No.	Helle 'Marjorie'	C 3L	30-40cm			
10%	120 No.	Hypericum 'Hidcot'	C 3L	30-40cm			
10%	120 No.	Lavandula angustifolia 'Hidcot'	C 3L	20-30cm			
10%	120 No.	Potentilla fruticosa 'Abbotswood'	C 3L	30-40cm			
10%	120 No.	Potentilla fruticosa 'Elizabeth'	C 3L	40-60cm			
20%	240 No.	Sarcococca humilis	C 3L	20-25cm			
5%	60 No.	Saxumia x confusa 'New Green'	C 3L	30-40cm			
Individual varieties to be planted in groups of 3.							
Chaenomeles to be positioned furthest from pathways.							

