

- KEY**
- HARD LANDSCAPE**
- Proposed Vehicular Tarmac**
Proposed black tarmac for roads.
 - Proposed Pedestrian Tarmac**
Proposed black tarmac to pavements
 - Proposed Tarmac Driveways**
Proposed black tarmac to pavements
 - Proposed Flag Paving**
Concrete flag paving to footpaths and patios
 - Proposed Raised Tables**
Tarmac with coloured chip
 - Proposed 1800mm Close Boarded Fence**
To rear gardens and neighbouring property boundaries With matching gates as required
 - Proposed 1000mm Stock Proof Fencing**
To rear garden property boundaries on Plots 93-125
 - Proposed Retaining Structure Locations**
To engineers specification
 - Proposed Self-binding Gravel Path**
With timber edge
 - Natural Play Features Indicative Locations**
Locally sourced logs and boulders (Children and young people provision)

- Proposed Ornamental Hedge to Front Gardens**
To be planted as 80-100cm height
- Proposed Robust Ground Cover Planting**
- Proposed Native Shrub Planting**
2161m²
- Proposed Ornamental Shrub Planting**
Proposed shrubs and flowering herbaceous
- Proposed Grass to Front Gardens**
To be turfed
- Proposed Woodland Planting**
2106m² Cell-grown stock planted at 2m spacing
- Proposed Native marginal mix planting**
908m² Around attenuation pond
- Native Understorey Planting**
1466m²
- Species Rich Grassland Areas**
6988m² To be seeded
- Proposed Mown Grass Pathways**
To POS areas
- Species Rich Flowering Meadow Areas**
8991m² To be seeded


- SOFT LANDSCAPE**
- Ornamental Street / Avenue Trees**
Extra Heavy Standard trees to main street avenues, 14-16cm
Select Standard trees to front gardens, 10-12cm
 - Proposed Native Specimen Trees**
Planted with double timber stakes secured with a rubber tree tie
 - Proposed Fruiting Trees**
Planted with double timber stakes secured with a rubber tree tie



POS TYPOLOGY AREA PROVISIONS

Amenity Green Space:	3,400m ²
Natural & Semi Natural Space:	22,844m ²
Children & Young People:	30m ²
Allotment / Community Growing:	626m ²

Do not scale this drawing (printed or electronic version).
 Contractors must check all dimensions from site.
 This drawing is copyright and is for use on this site only. This drawing should be read in conjunction with all relevant consultants drawings and specialist subcontractors' supply chain drawings and specifications.
 All works to be carried out in accordance with the latest British Standards / Codes of Practice unless specifically directed otherwise in the specification.
 Responsibility for the reproduction of this drawing in paper form, or issued in electronic format, lies with the recipient to check that all information has been reproduced in full and is correct when compared to the original paper or electronic image.
 Graphical representations of equipment on this drawing have been co-ordinated, but are approximations only. Please refer to the specifications and / or details for actual sizes and / or specific contractor construction information.

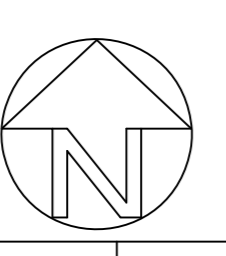

REV.	DATE	DESCRIPTION	DRAWN	CHK'D
P09	06/08/21	LAYOUT UPDATED	AL	SA
P08	03/08/21	LAYOUT UPDATED	AL	SA
P07	02/08/21	LAYOUT UPDATED	AL	SA

Client: The Casey Group Ltd	Project: BROADOAK FARM, LINTWAITE	Drawn: AL	Checked: SA	Approved: ME	Date: 23/12/20
Issue: PLANNING	Title: GENERAL ARRANGEMENT	Dwg No: UG_721_LAN_GA_DRW_01	Scale @ A1: 1:500	Revision: P09	



A: Ground Floor, The Tower,
 Deva City Office Park, Trinity Way,
 Manchester M3 7BF
 T: +44 (0) 161 312 3131
 wearurbangreen.co.uk