



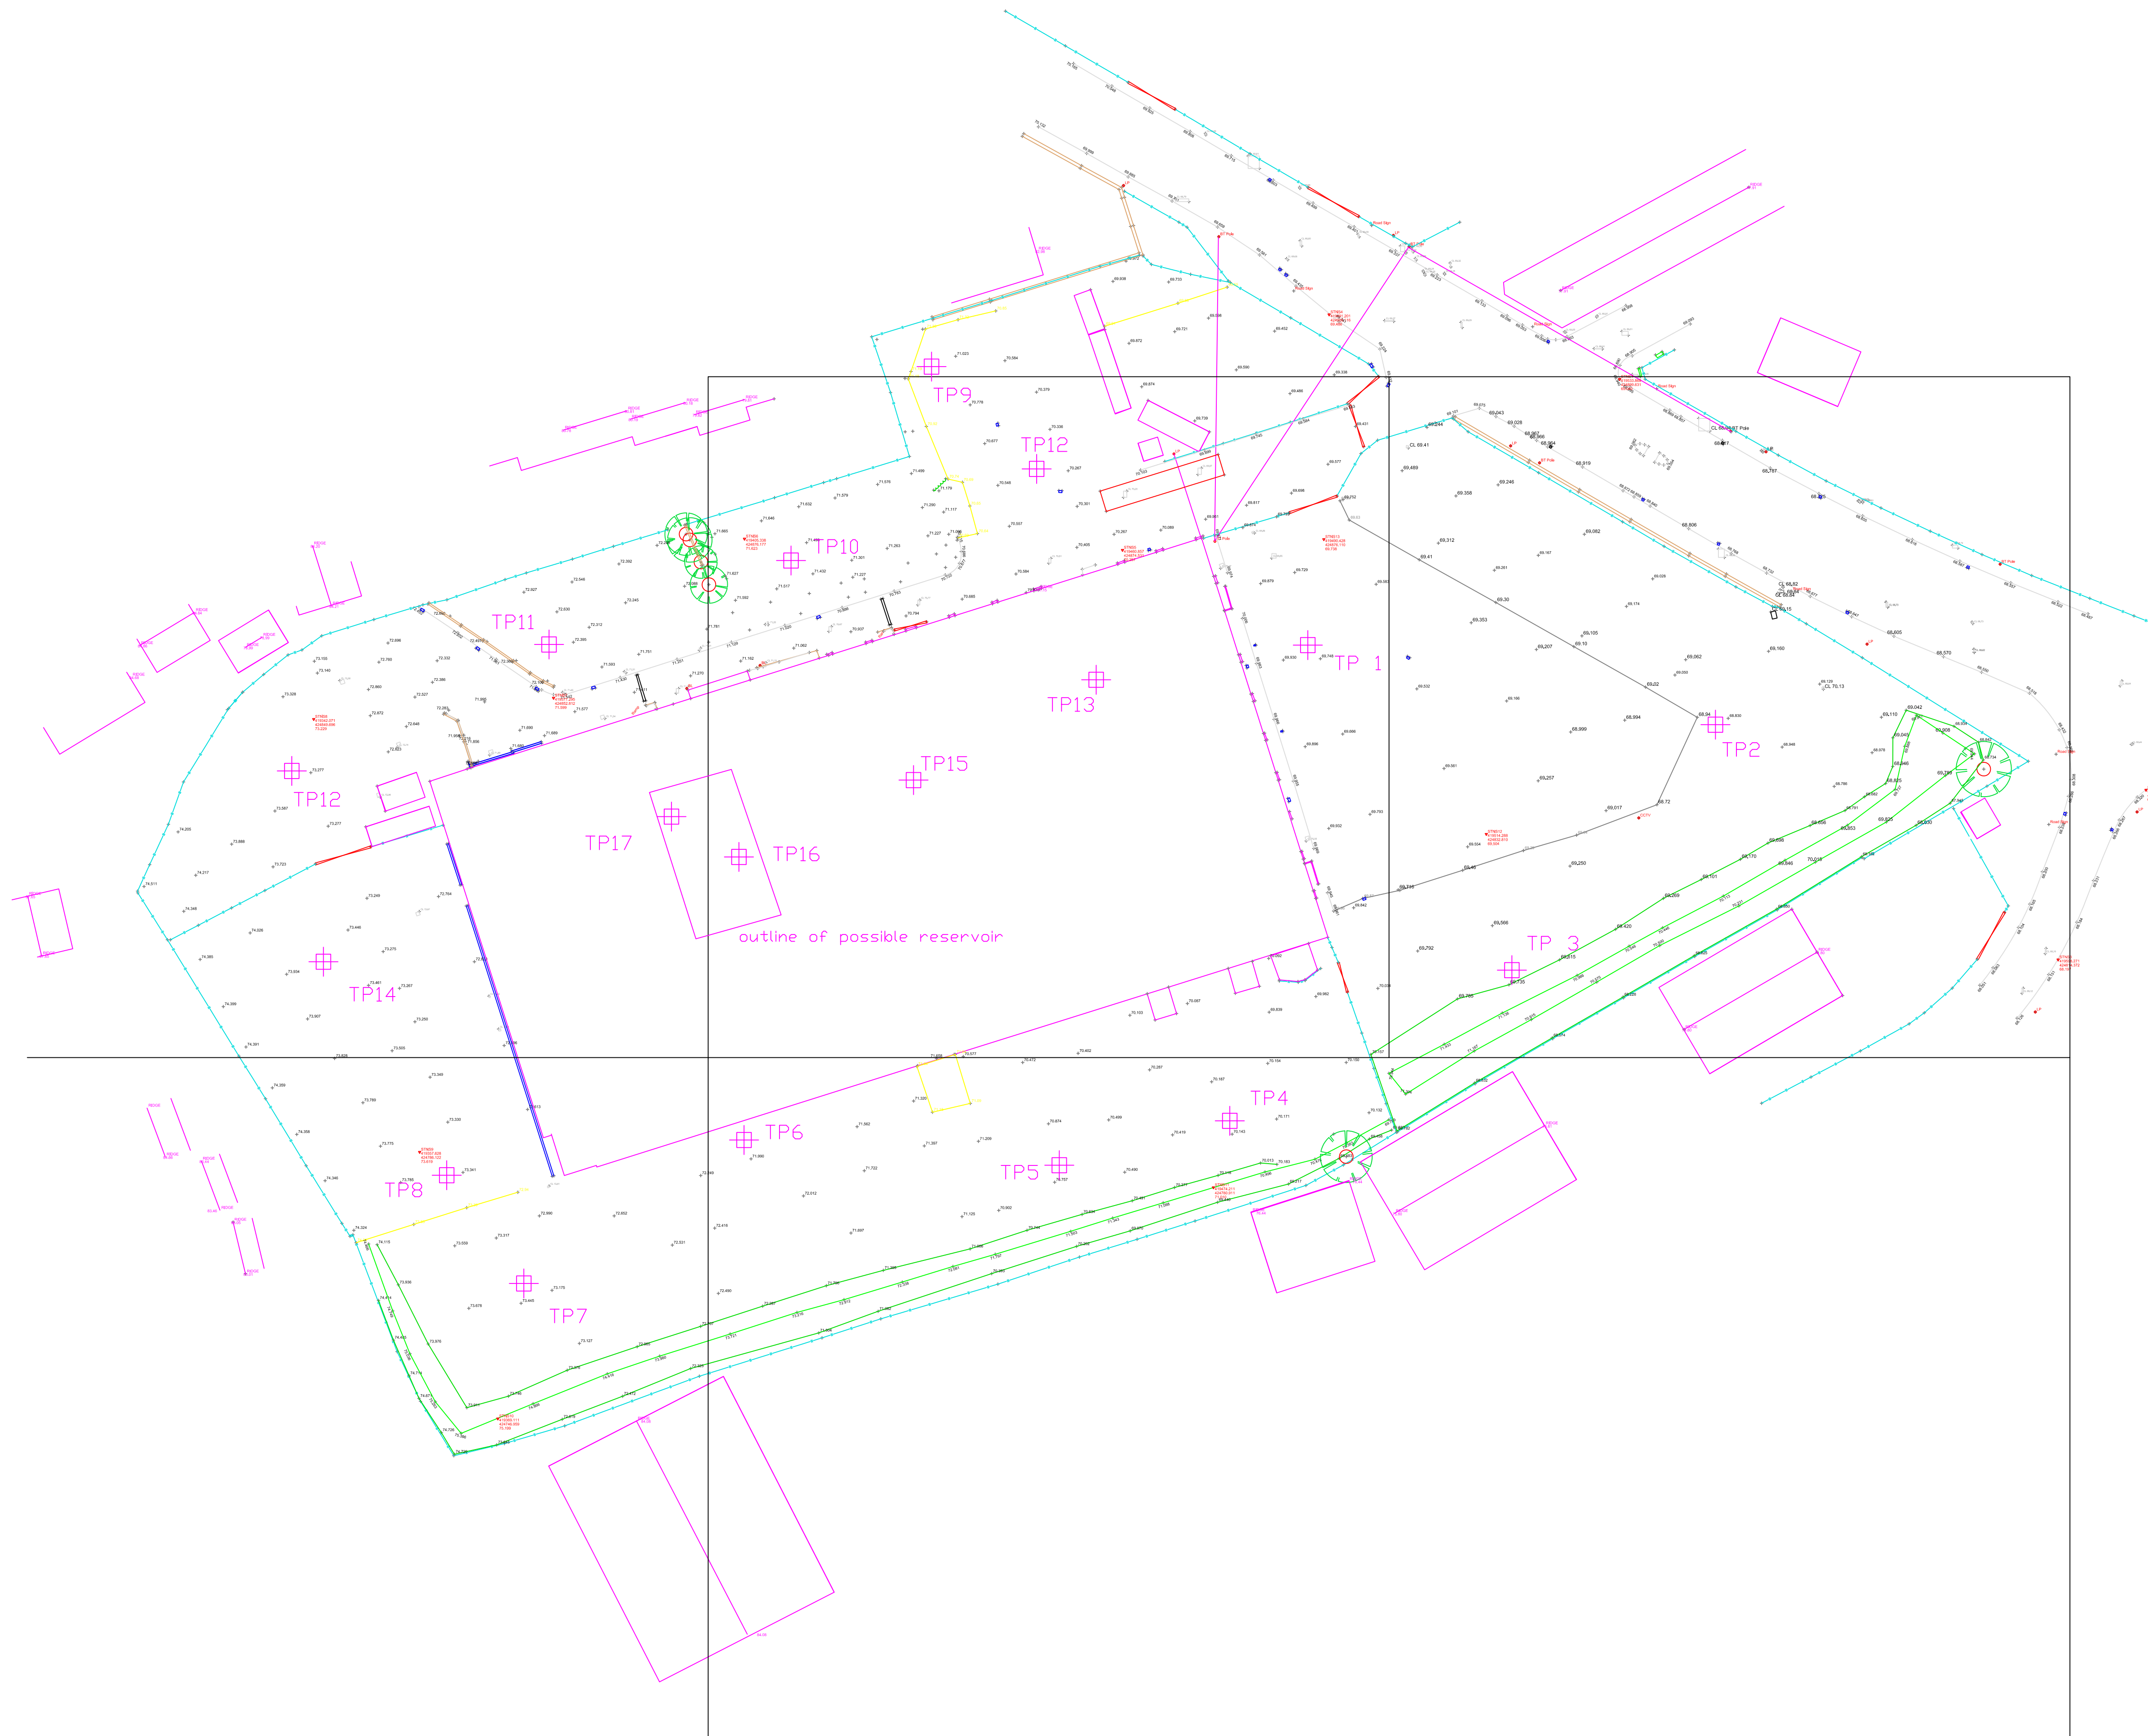

Rev A Trial pits 15-17 added 12/01/2019 TH

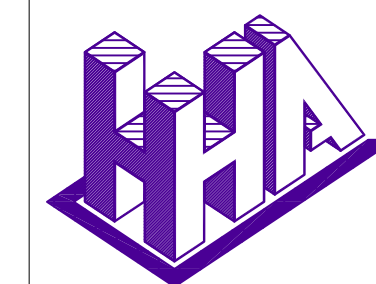

Haigh Huddleston & Associates

Civil Structural Engineering Consultants

Firth Buildings, 99 - 101 Leeds Rd, Dewsbury, WF12 7BU t 01924 464342 f 01924 450662
e trevor.haigh@haighhuddleston.co.uk

Client LAKELAND PROPERTIES

Project HILLS SUPPLIES, DEWSBURY ROAD, CLECKHEATON

Detail SITE INVESTIGATION - TRIAL PIT LOCATION PLAN

Dwn	Chkd	Date	Scale	Dwg No.
LM	TH	AUG '17	1:500	E14/5765/010a @ A1