


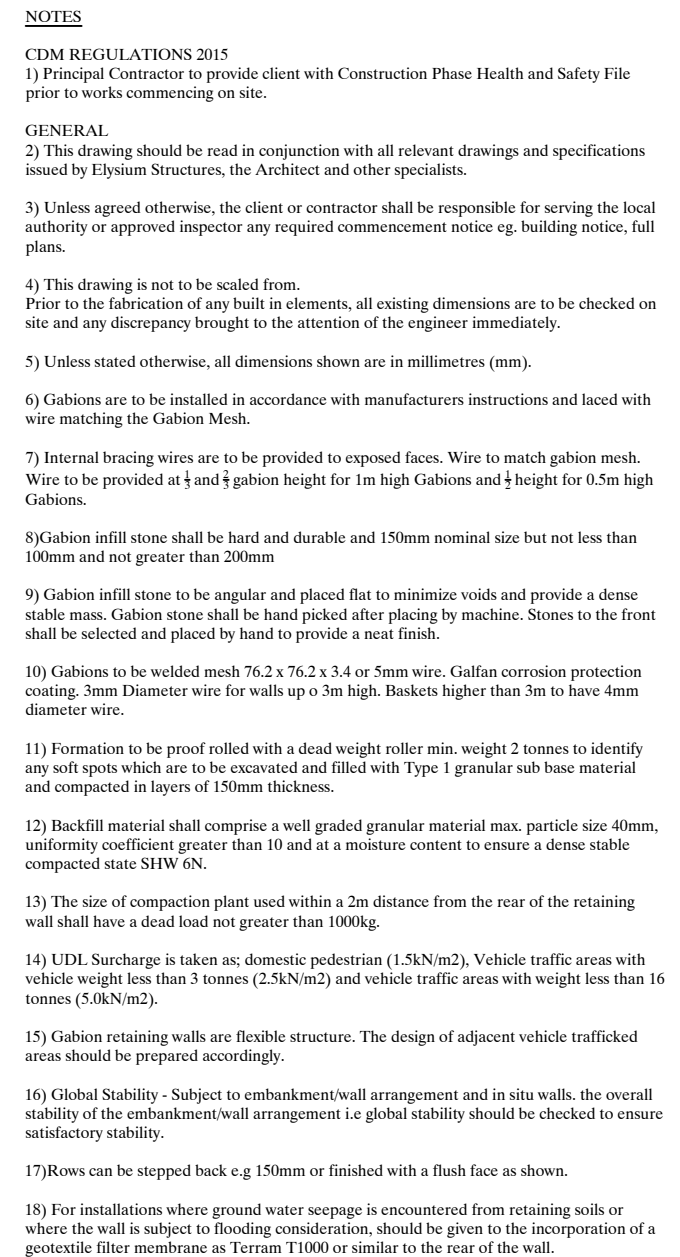

CONTACT ENGINEER IN CASE OF QUERIES

Rev B - 20th Jun 2021 - Top Elevation of Retaining wall to be constructed with Terramesh.



ELYSIUM  
STRUCTURES  
07450482148  
info@elysiumstructures.co.uk

project  
115 Upperbrow Road, Huddersfield

BI

drg title

Gabion Basket Layout

|                         |                       |                             |
|-------------------------|-----------------------|-----------------------------|
| scale<br><b>1:50</b>    | drawn by<br><b>SB</b> | checked by<br><b>SB</b>     |
| date<br><b>Jan 2021</b> | rev<br><b>B</b>       | drg no<br><b>ES453 - 01</b> |

## Structural Layout