


Proposed 6m Rear
Extension with max
eave height of 3m
and max roof height
of 4m

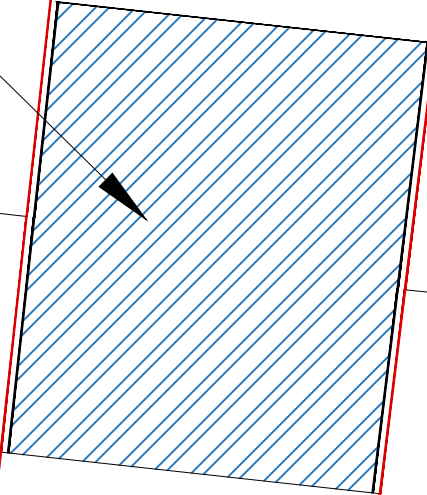

91

PROPOSED SITE PLAN

91

EXISTING SITE PLAN

NOTES

This drawing is subject to a detailed building and site survey, therefore no guarantee of its accuracy can be given.
This drawing has been draughted in accordance with the clients design requirements.
All areas are approximate and are subject to a detailed building and site survey and further design development.
All dimensions should be checked prior to commencement of construction on site. Measurements should not be taken off the drawing.



LOCATION PLAN
SCALE 1:1250

Rev	Revision	Date	
JOB			
PROPOSED SINGLE STOREY REAR EXTENSION			
ADDRESS			
91 PARKER ROAD DEWSBURY WF12 0AP MR ASIF RAZA			
DATE	SCALE	SHEET	
14.04.21	1:1250 / 1:100	1@A3	