


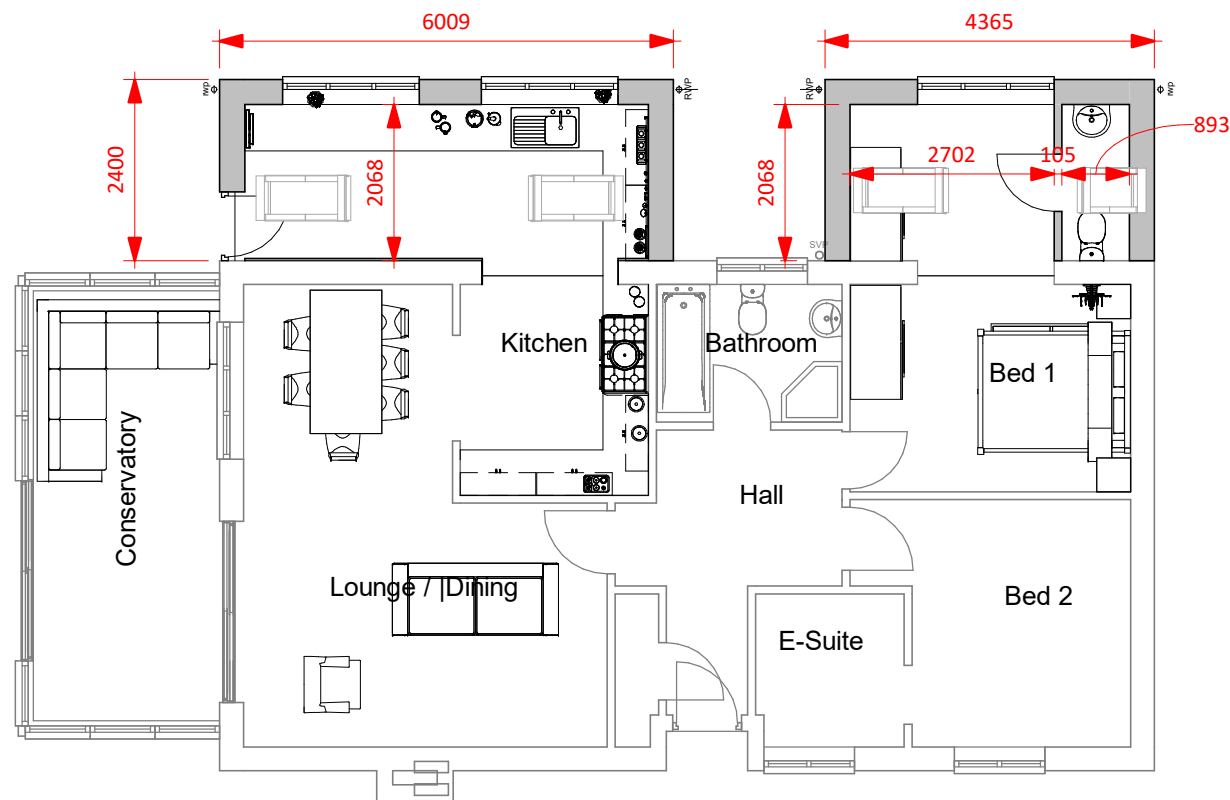

02b GF Proposed
1 : 100



I1 Ground Floor Isometric

NOTES
- Do not scale from this drawing.
- Due to the nature of the project (existing property) dimensions may vary on site to those shown.
- The contractor and any specialist designers are responsible for checking all dimensions, tolerances etc before works commence or any materials are ordered / manufactured
- Any discrepancies to be referred to the designer.
- Refer to structural engineers drawings for all structural elements. Structural elements denoted on this drawing are for information only.
- All dimensions are structural i.e. before plaster or other finishes unless stated otherwise
- This drawing is copyright of Stonehouse Architectural Ltd and must not be reproduced without authorisation.

STONEHOUSE & CO
ARCHITECTURAL DESIGN

T:07745 806369
E:ben@stonehouseandco.co.uk
W:www.stonehouseandco.co.uk

No.	Description	Date
PURPOSE OF ISSUE Planning		
PROJECT 7 Riverside, Clayton West		
SHEET Proposed Sheet 2		
CLIENT Mr & Mrs Green		
Date 13.04.21	Project number J21-026	Scale (@ A3) 1 : 100
Drawn by Author	DRAWING NUMBER P11	REV