


PLANNING
DRAWING

KEY:

1800mm High Close Boarded Timber Fencing	
1800mm High Lockable Timber Gate	
900mm High timber fencing atop 1200mm High Stone Wall	
1100mm High Metal Railings with Metal Gate	
1100mm High Close Boarded Timber Fencing	
900mm / 1100mm High Stone Wall	
Existing stone wall to North West boundary	
Existing stone wall to South West boundary	
Low level shrubbery to informally define boundaries	

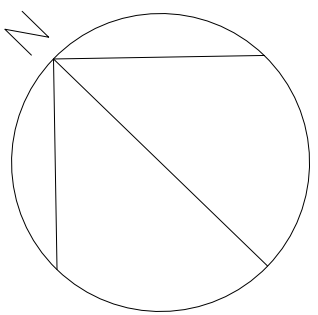

REV: D | DATE: 25/08/21 | DRAWN: AH | CHECKED: MH
ALTERATIONS TO PLOTS 8 & 9 BOUNDARY FENCES TO
SUIT ALTERATIONS TO SITE LAYOUT PLAN. LOW STONE
WALL ADDED TO PLOT 18 DRIVEWAY

REV: C | DATE: 20/06/21 | DRAWN: AH | CHECKED: MH
ALTERATIONS TO PLOT 18 FENCE. 1800MM TIMBER
FENCING ADDED BEHIND PLOTS 1-5

REV: B | DATE: 13/07/21 | DRAWN: AH | CHECKED: MH
ALTERATIONS TO BOUNDARY TREATMENT LOCATIONS TO
SUIT ALTERATIONS TO SITE LAYOUT PLAN. 2100MM WALL /
FENCE ADDED TO SUIT YHA SPECIFICATION

REV: A | DATE: 18/06/21 | DRAWN: AH | CHECKED: MH
ALTERATIONS TO BOUNDARY TREATMENT LOCATIONS TO
SUIT ALTERATIONS TO SITE LAYOUT PLAN. 1100MM HIGH
RAILINGS ADDED TO DESIGN

REVISIONS

This design is copyright ©




PROPOSED RESIDENTIAL
DEVELOPMENT
NEWSOME ROAD, NEWSOME

PROPOSED BOUNDARY
TREATMENTS PLAN

Drawn: AH Scale: 1:200@A1
Date: APR 21 Checked: MH

brewsterbye architects
5 NORTH HILL ROAD
HEADINGLEY
LEEDS
LS6 2EN
Telephone: 0113 2754000
Fax: 0113 284250
E-Mail: info@brewsterbye.co.uk

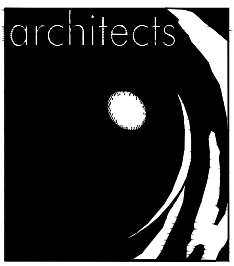

Dwg No: 571/07(02)012 D