
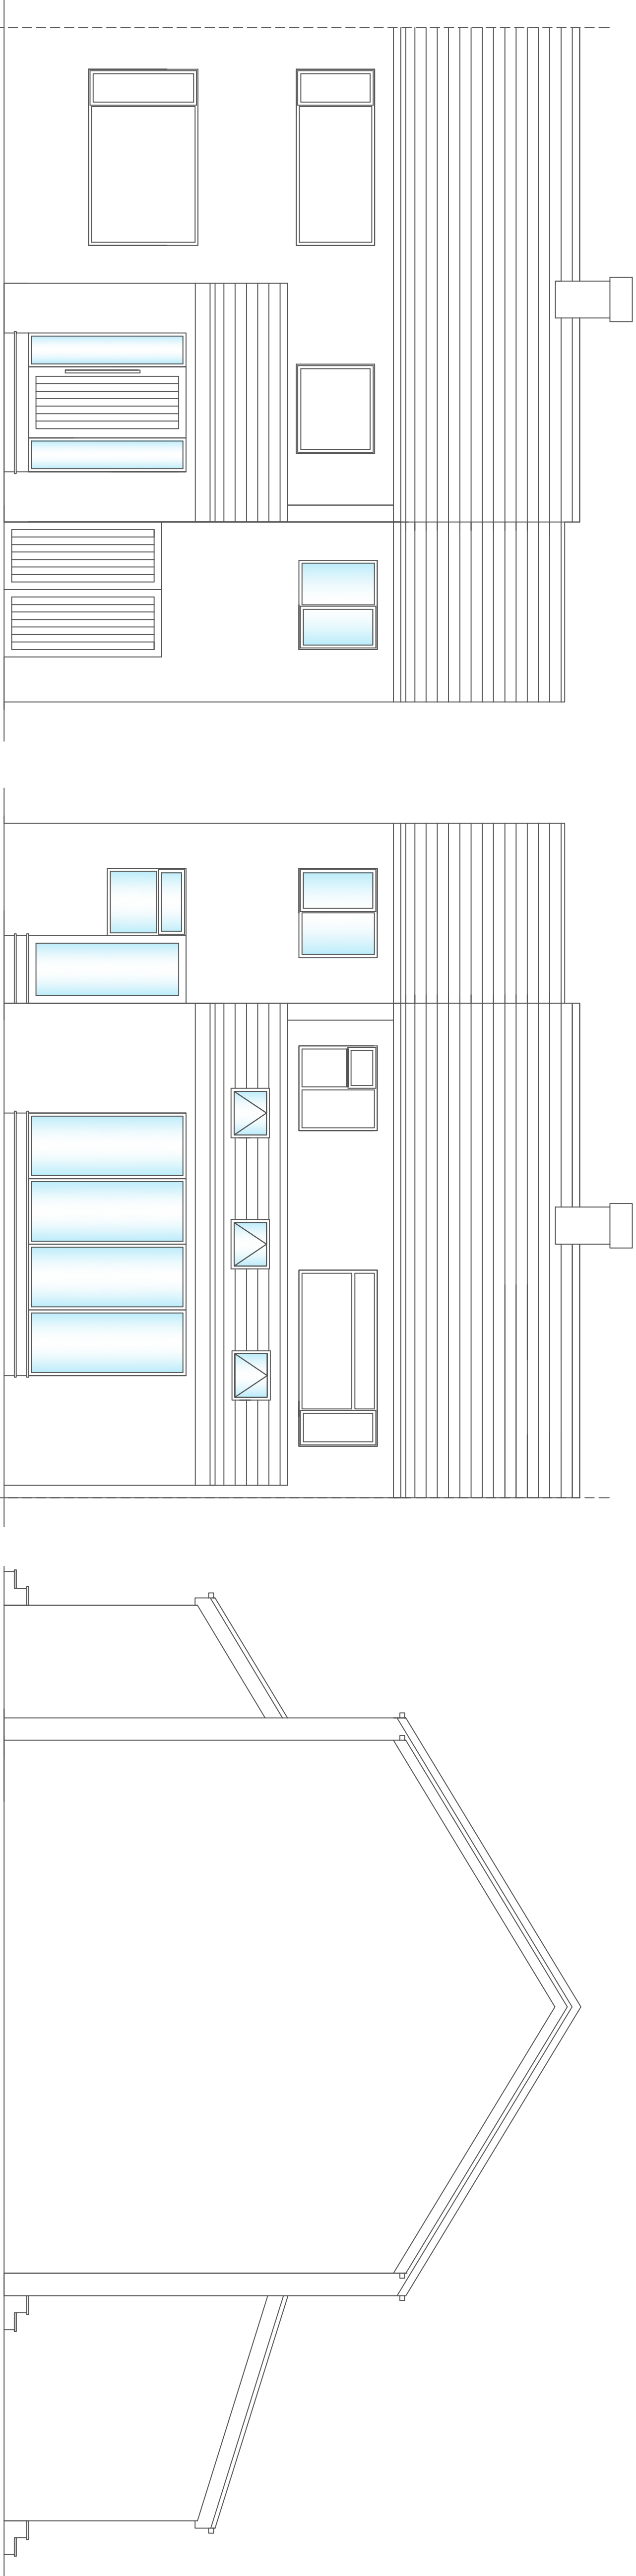


This drawing has been prepared specifically for the purpose of obtaining Planning Permission and/or Building Regulation Approval. Its suitability for other purposes without supplementary details and specification cannot be guaranteed. The Permissions and/or Approvals are beyond the Architects control, and no guarantee that such will be granted is given or to be inferred by reason of the preparation of this drawing. Only figured dimensions are to be used. All dimensions to be checked on site. This drawing together with the design is the property and copyright of the Architect and must not be reproduced without prior written permission.

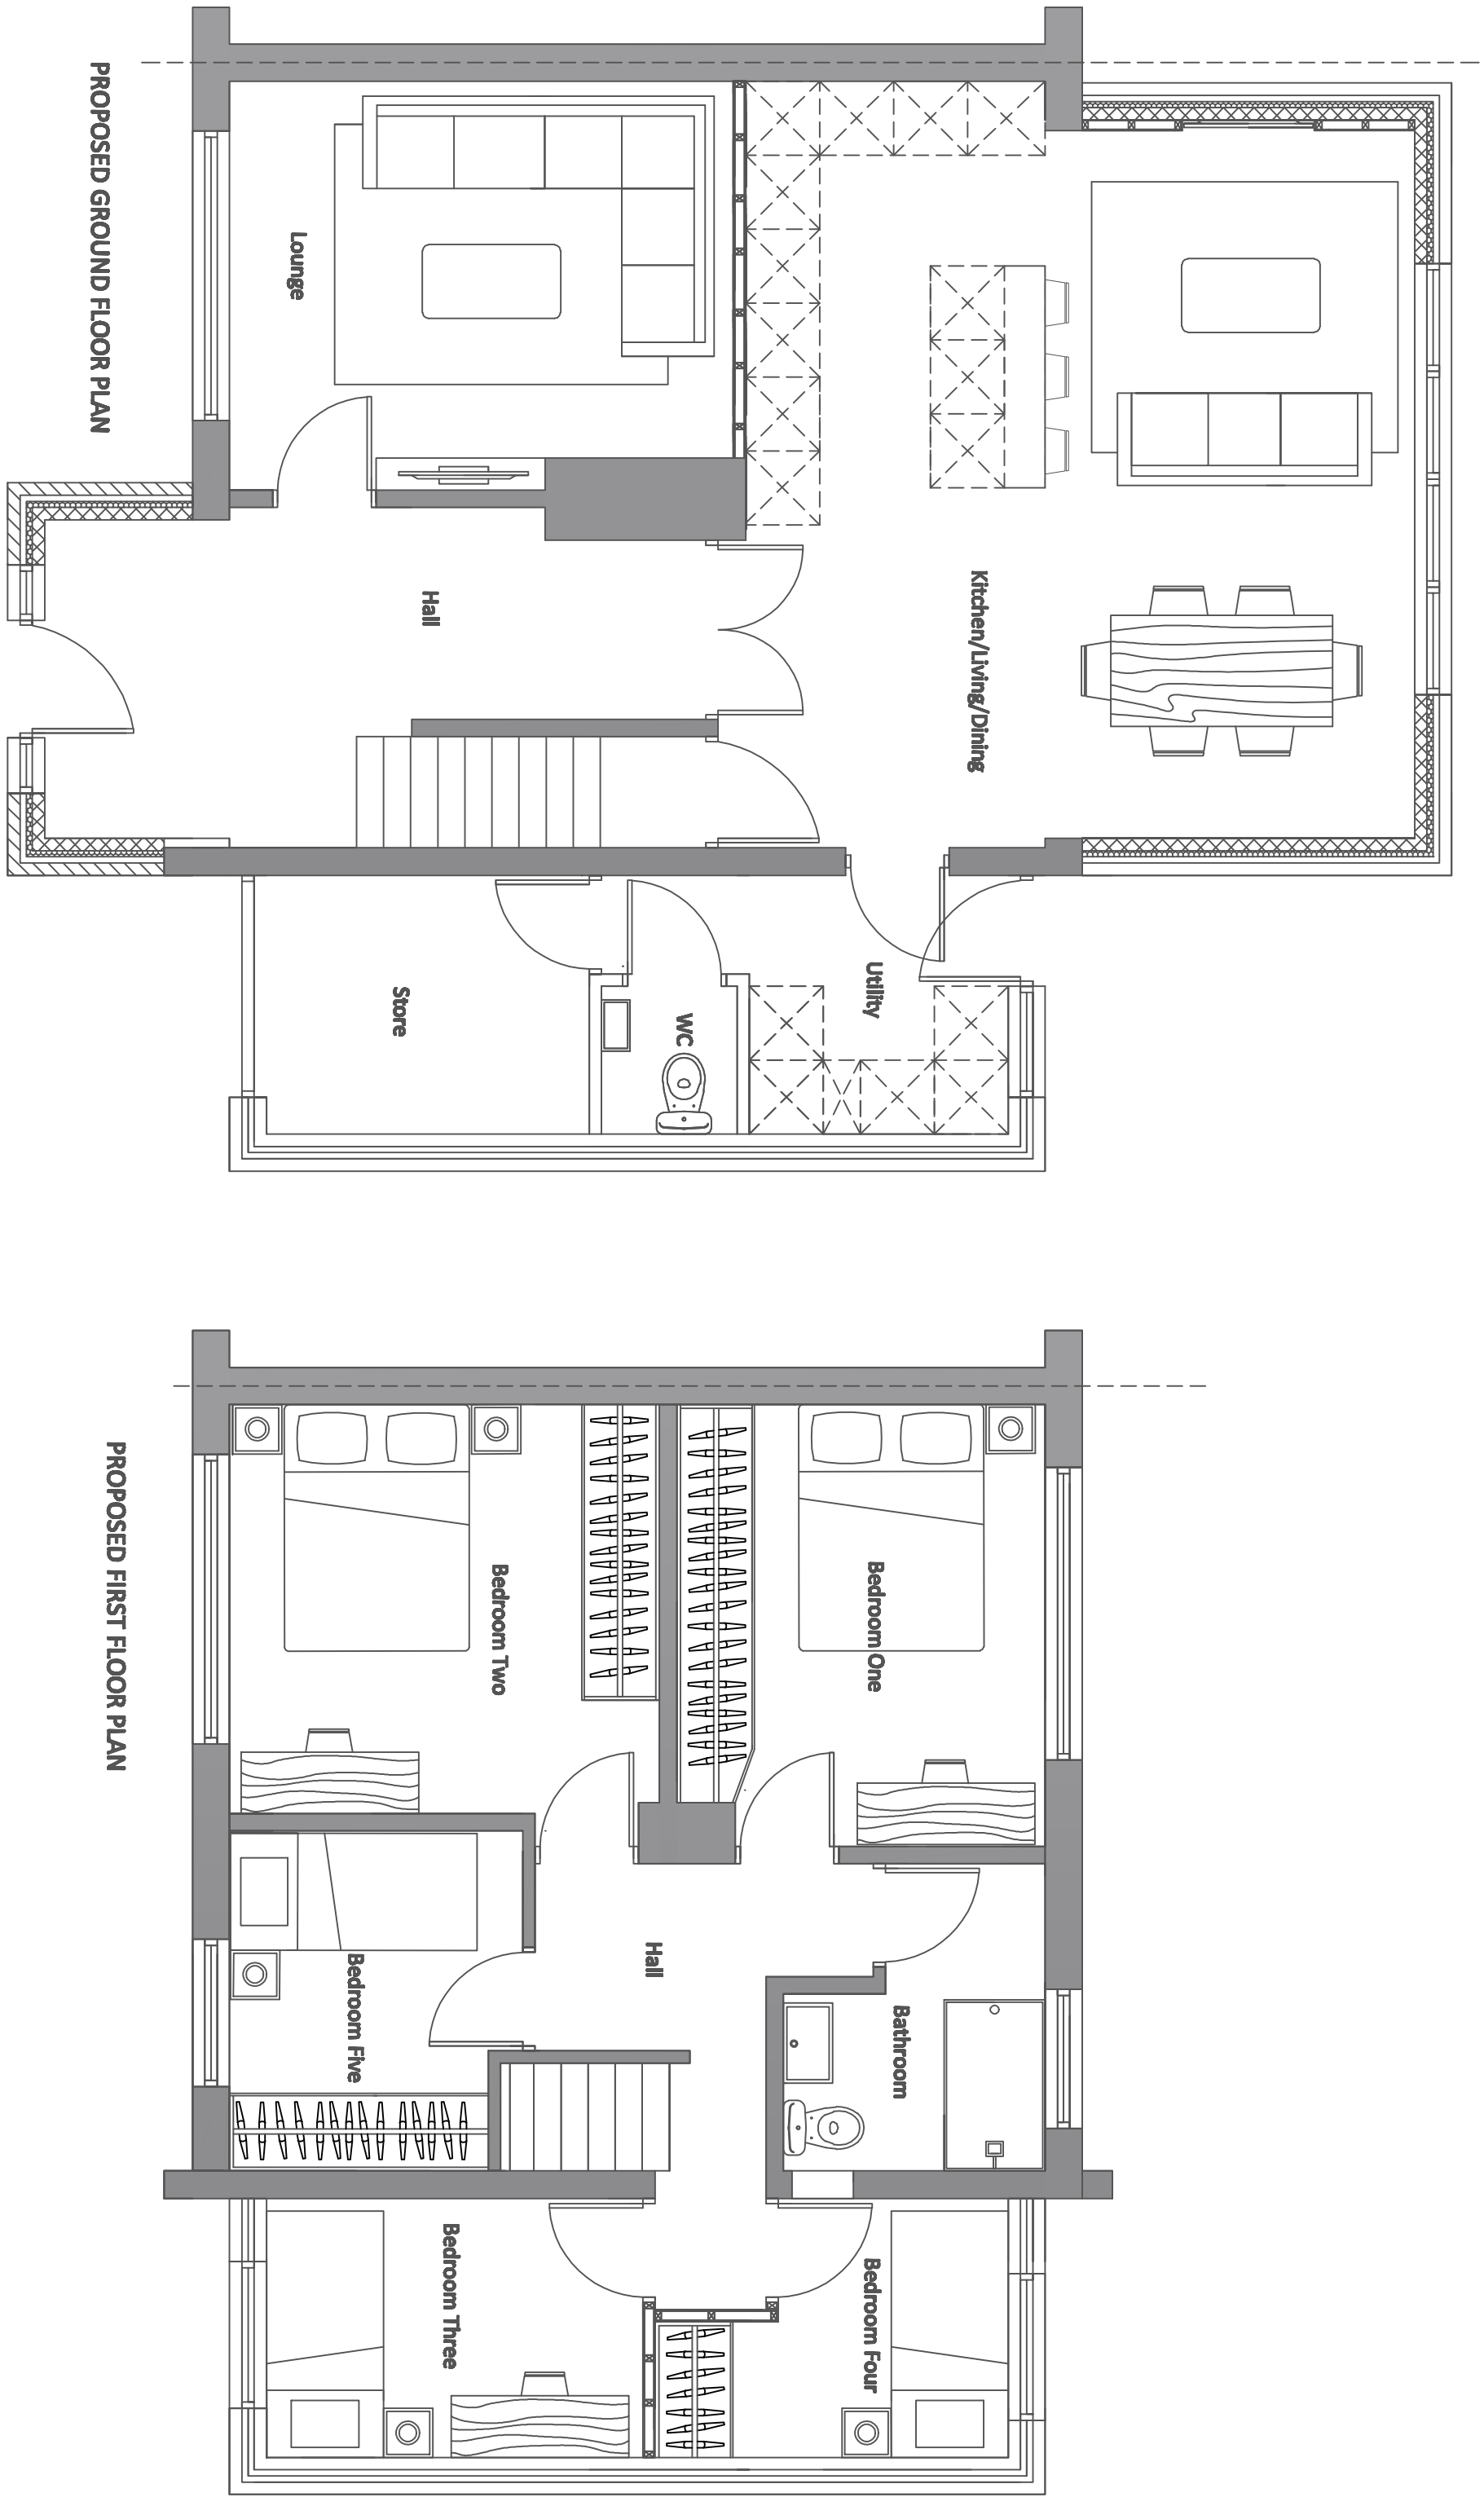

PROPOSED FRONT ELEVATION

PROPOSED REAR ELEVATION

PROPOSED SIDE ELEVATION

Client:-	
Mr & Mrs Williams	
Location:-	
18 Mandale Road, Dewsbury, WF12 7NS	
Drawing Description:-	
Proposed Floor Plans and Elevations	
Scale:-	
1:50	
Scheme:-	
Two storey side extension, single storey rear extension and loft conversion	
Drawg Number:-	
PI-02	
Date:-	
Mar 21	
Author/Name:-	