
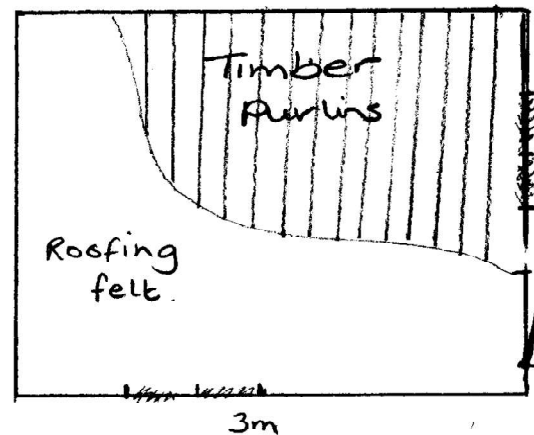
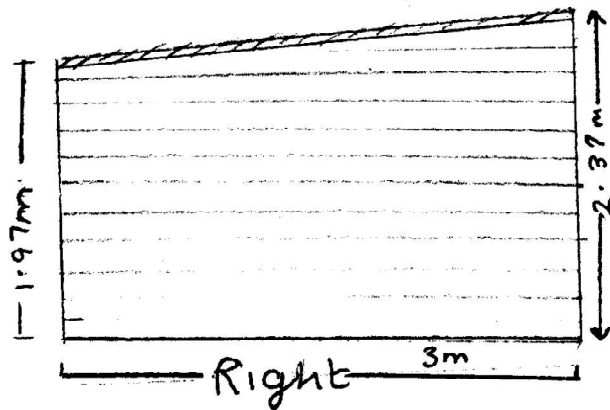
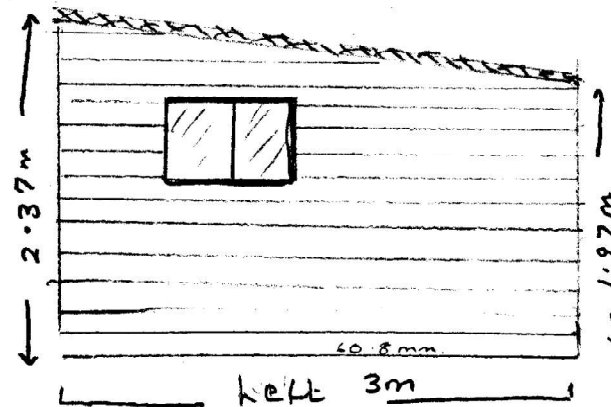
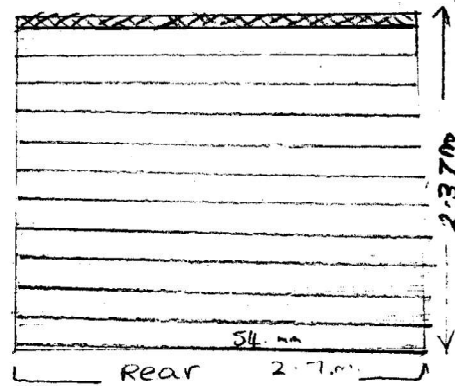


PENT H BEAST SHED

1:50
Scale

50 Wheat house
ROAD,
Birkby
Huddersfield
HX2 2UX

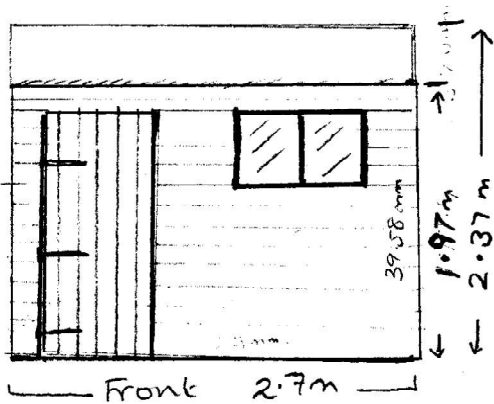

- Pressure treated tanalised redwood timber throughout
- 3" x 2" building grade tanalised framework
- tanalised bearers raised base
- perspex opening window to front and left side
- left hinged door
- felt roofing material