

DO NOT SCALE EXCEPT FOR PLANNING AND BUILDING REGULATION PURPOSES

GENERAL NOTES

LIGHTING :-
ALL LIGHTING TO BE POSITIONED TO AVOID DIRECT GLARE ON THE EYES OF THE USER AND UNWANTED REFLECTIONS FROM THE SCREEN OR OPERATING FEATURES. GLARE FROM LIGHTING TO BE AVOIDED.
SIGNAGE :-
ALL SIGNAGE TO CONFORM TO BS 8300:2001 SECTIONS 9.2.2 LOCATION & DESIGN OF SIGNS & INFORMATION AND 9.2.3 VISUAL SIGNS.
ALL NEW GLAZING CONFORMS TO BS 6206.
ALL ELECTRICAL WORK CONFORMS TO BS 7671.
IT IS ASSUMED THAT ALL PRELIMINARY WORKS CARRIED OUT / CONTRACTED BY THE SITE OWNER (SHOULD THEY BE REQUIRED BY THE PROJECT) ARE COMPLETED IN ACCORDANCE WITH CURRENT BUILDING REGULATIONS 2010 AND AMENDMENTS THEREAFTER

SITE NOTES


FLOOR CONSTRUCTION:
VINYL ON TIMBER / VOID
TTG INSTALL
REMOVE EXISTING GLAZING PANEL
MODIFY SHUTTER - FORM APERTURE CUT THROUGH SHUTTER CURTAIN
INSTALL - NEW SILICONE JOINTED GLAZING PANELS, SECURITY ENCLOSURE, 26MM FLOOR PLATE, ATM, ELECTRICS - NEW DIS. BOARD AND ILLUMINATED SIGNAGE
FLOOR WORKS TBC

NOTE:
- NO ASBESTOS REGISTER ON SITE - A COPY OF THE ASBESTOS REGISTER IS REQUIRED PRIOR TO INVASIVE WORKS COMMENCING


- NON-STANDARD KEY NO. 5 DIMENSION
- PARKING RESTRICTIONS APPLY / BUS STOP TO SHOP FRONT / DOUBLE YELLOW LINES ALL AROUND AREA / PARKING TICKETS LIKELY
- SHOP HAS A BASEMENT / BASEMENT NOT UNDER ATM INSTALL LOCATION
- DESTRUCTIVE FLOOR SURVEY REQUIRED

WORK TO BE CARRIED OUT BY OTHERS



REPAIR ROLLER SHUTTER PRIOR TO ATM INSTALL WORKS TO ALLOW CSS TO FORM APERTURE CUT THROUGH SHUTTER CURTAIN

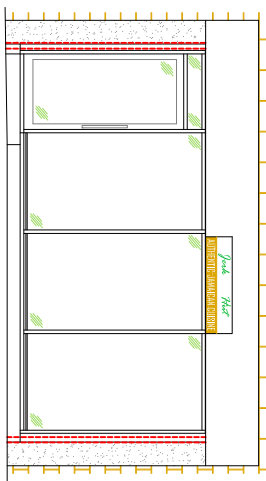


EXISTING ELEVATION

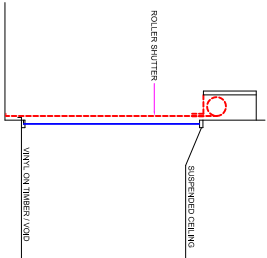


EXISTING SECTION VIEW A-A

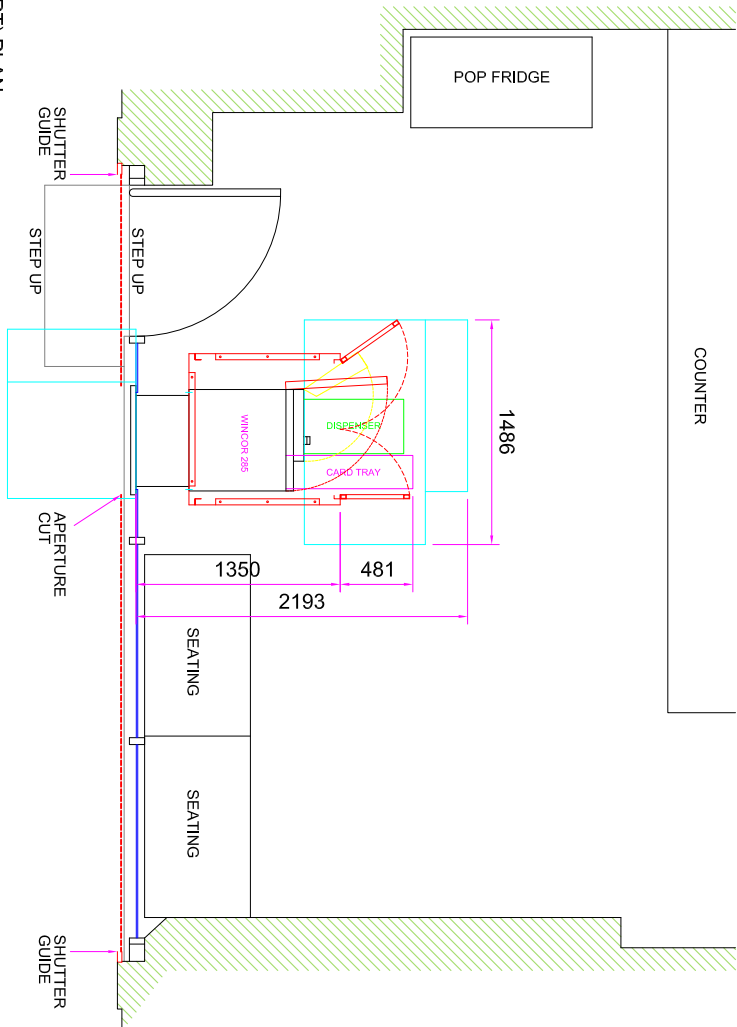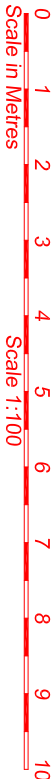

PROPOSED (PART) PLAN

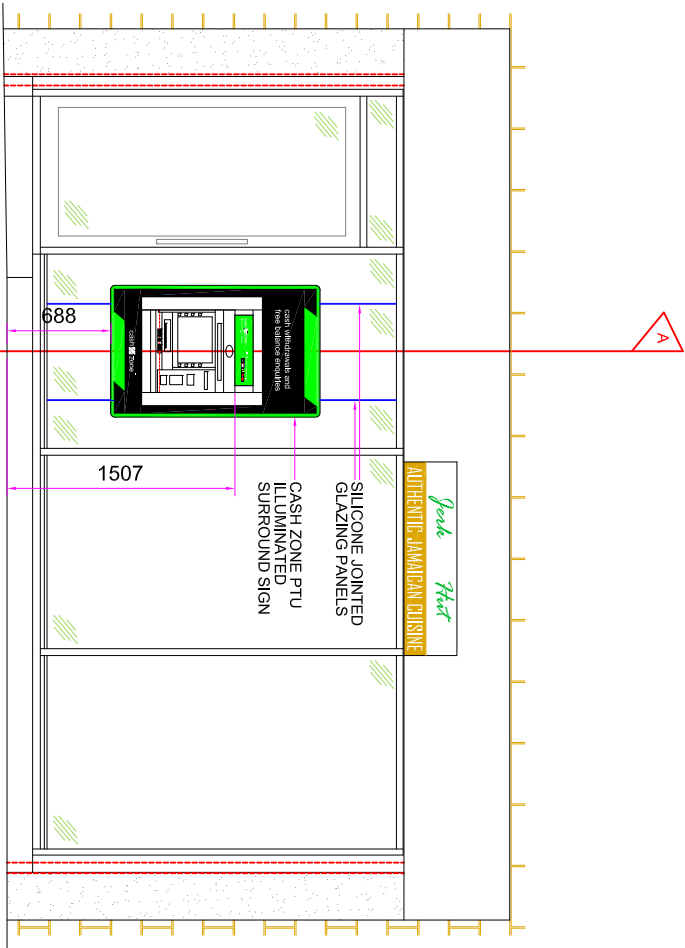

PROPOSED ELEVATION

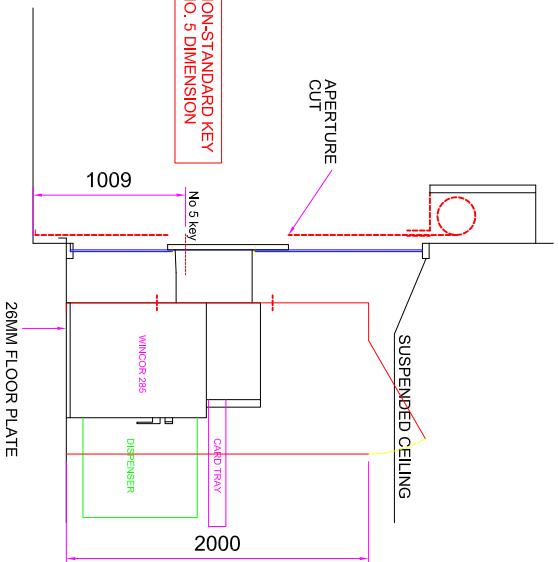

SECTION VIEW A-A

SITE ADDRESS

JERK HOUSE
160 MANCHESTER ROAD,
HUDDERSFIELD,
HD1 3JA

TITLE
PROPOSED AUTOMATED TELLER MACHINE (ATM)
INSTALLATION FOR CASHZONE

DRAWN: MAL
DATE: 02/12/20
SCALE: VARIOUS @A3
SHEET: 01
REVISION: 01

drawing approval

