
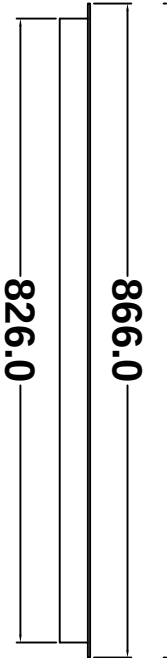
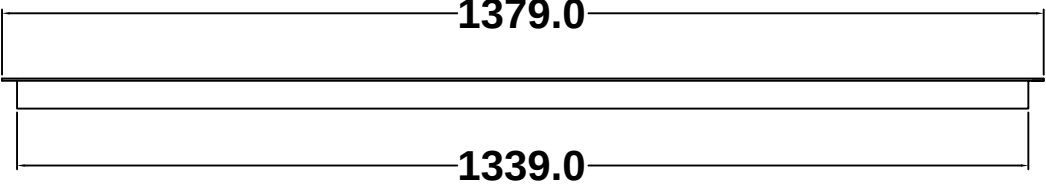


3.0 37.0

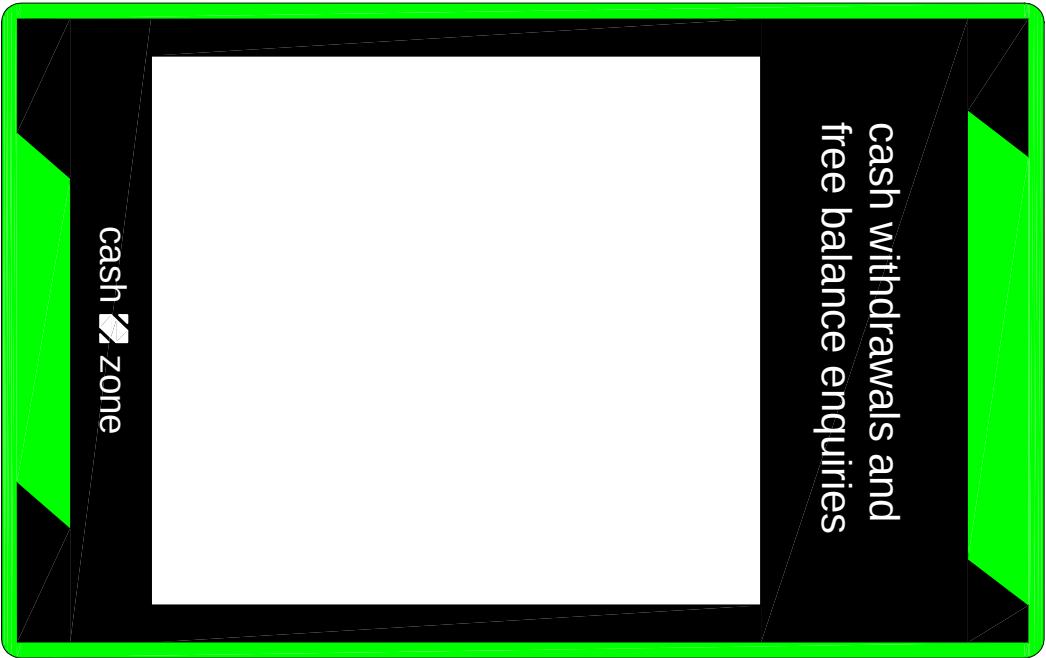

- METHOD OF ILLUMINATION:
- LED - ROWS OF LED LIGHTS BEHIND THE TEXT AND TO THE EDGE OF THE BLACK RAISED AREA
 - WHITE LETTERING IS TRANSLUCENT
 - STATIC ILLUMINATION
 - INTERNAL ILLUMINATION
 - APPROX. >60 lux @ 1.0 METRE AND WITH AMBIENT LIGHTING >80 lux

NEW WAVE DRAWING										TITLE							
WINCOR 285 'PTU' ILLUMINATED SURROUND SIGN O/S SHT 2										03						drawing approval	
										02							
										01							
DRAWN		DATE		SCALE								NAME:-					
KG		01/12/15		1:10 @ A3								POSITION:-		APPROVED:-			
REF: RING No.		SHEET		REVISION													
NWC0302		2										BY DATE:-		SIGNED:-			