


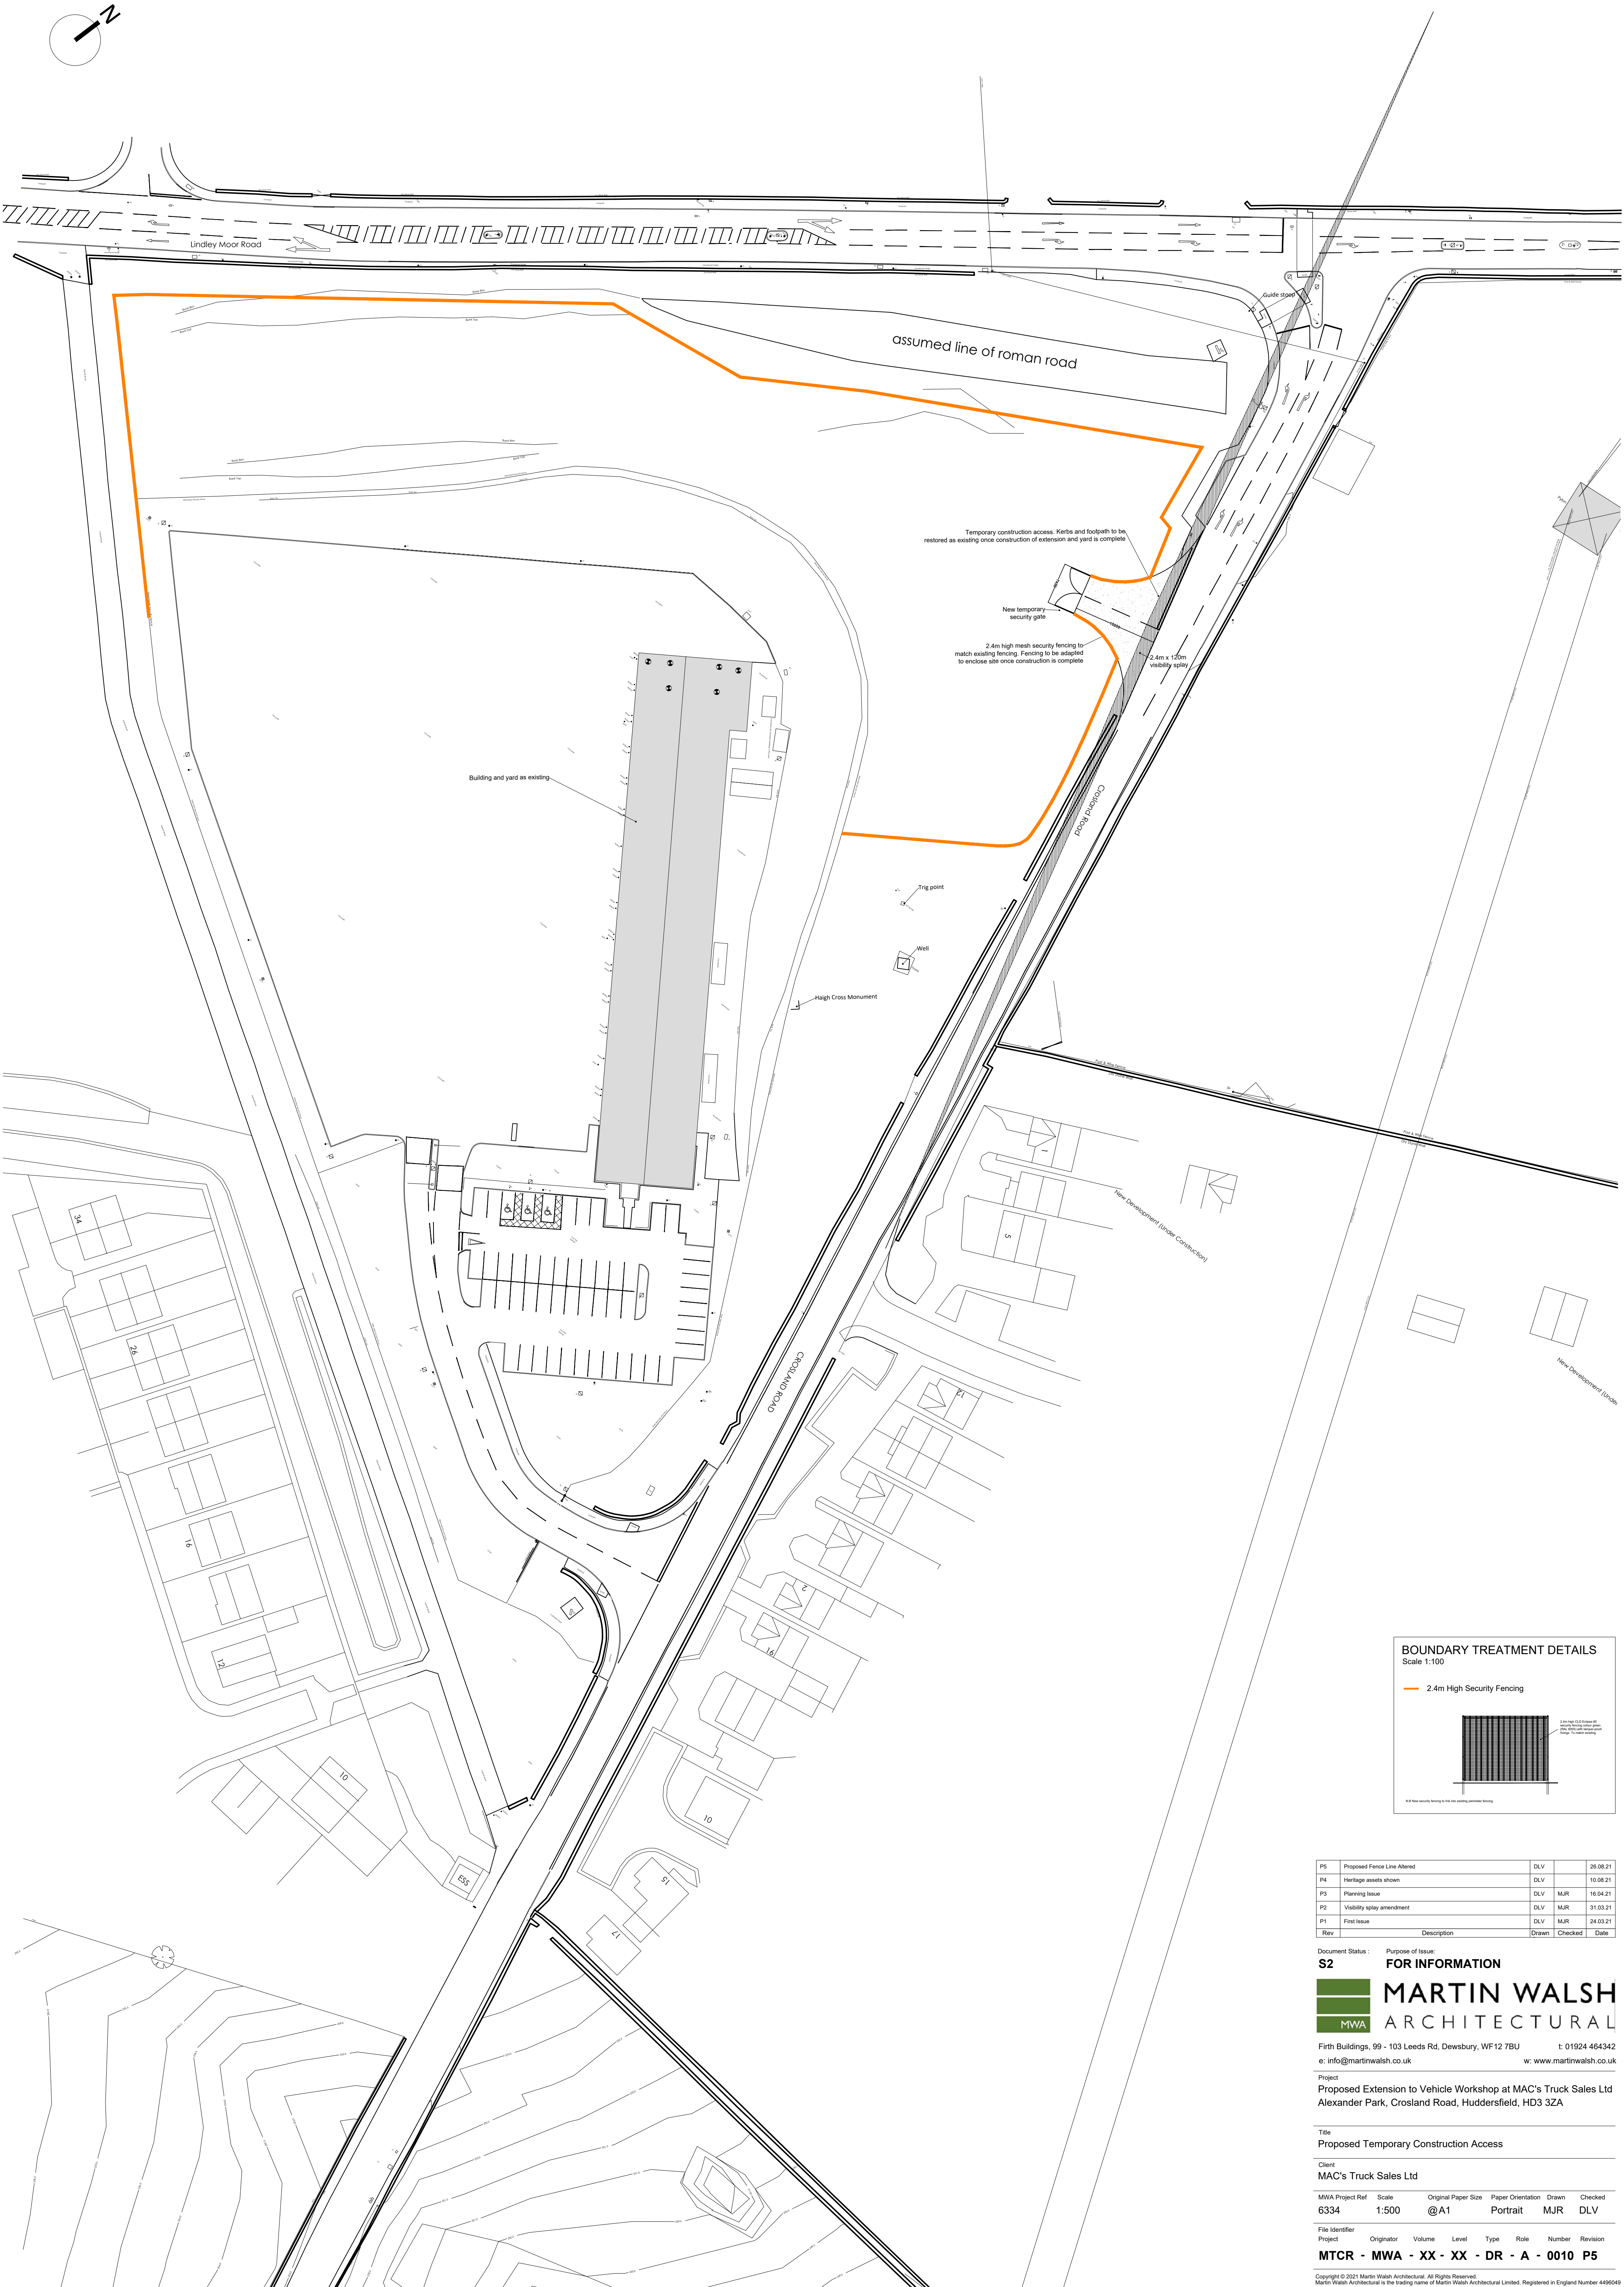

BOUNDARY TREATMENT DETAILS
Scale 1:100

— 2.4m High Security Fencing

2.4m High Security Fencing to 120m wide visibility splay

P5	Proposed Fence Line Altered	DLV		26.08.21
P4	Heritage assets shown	DLV		10.08.21
P3	Planning Issue	DLV	MJR	16.04.21
P2	Visibility splay amendment	DLV	MJR	31.03.21
P1	First Issue	DLV	MJR	24.03.21
Rev	Description	Drawn	Checked	Date

Document Status: **S2** Purpose of Issue: **FOR INFORMATION**

MARTIN WALSH ARCHITECTURAL

Firth Buildings, 99 - 103 Leeds Rd, Dewsbury, WF12 7BU t: 01924 464342
e: info@martinwalsh.co.uk w: www.martinwalsh.co.uk

Project: **Proposed Extension to Vehicle Workshop at MAC's Truck Sales Ltd Alexander Park, Crosland Road, Huddersfield, HD3 3ZA**

Title: **Proposed Temporary Construction Access**

Client: **MAC's Truck Sales Ltd**

MWA Project Ref	Scale	Original Paper Size	Paper Orientation	Drawn	Checked
6334	1:500	@A1	Portrait	MJR	DLV

File Identifier	Originator	Volume	Level	Type	Role	Number	Revision
MTCR - MWA - XX - XX - DR - A - 0010						P5	