


DO NOT SCALE

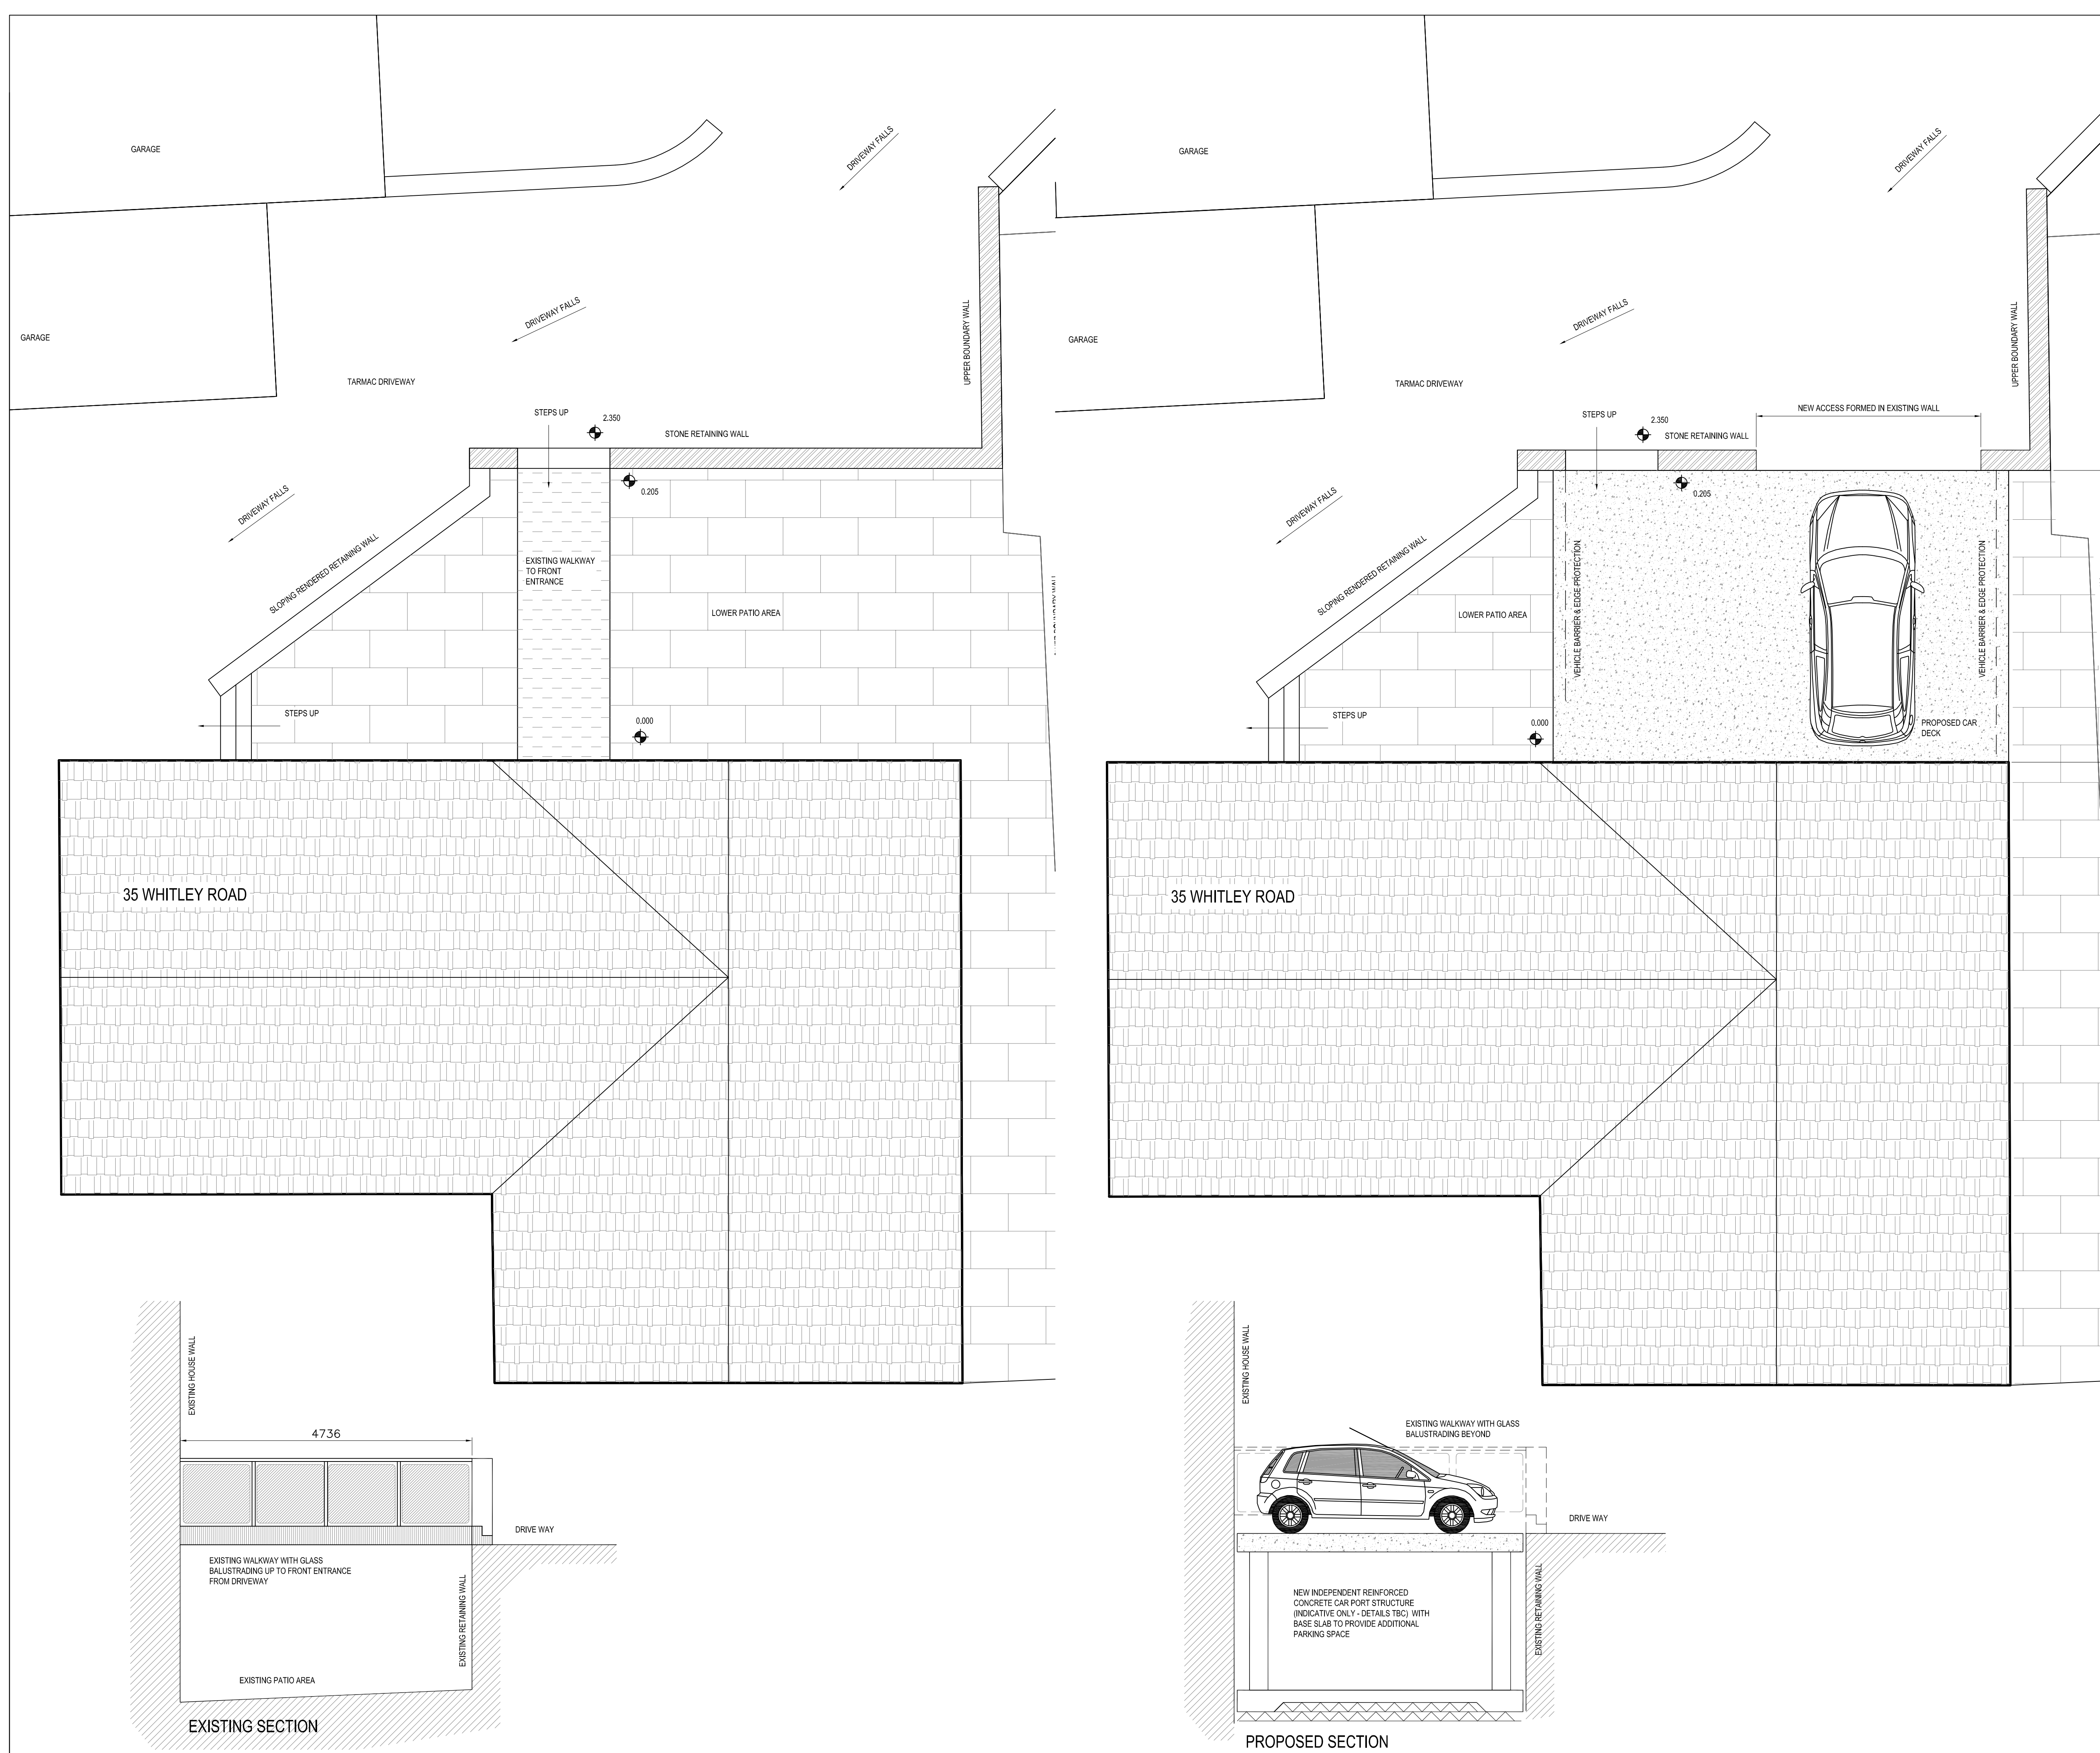

Phil Wardle Consulting
pw@pwcworld.com
07960 643034

CLIENT:
MR & MRS GAUGHAN

PROJECT:
35 WHITLEY ROAD, THORNHILL,
DEWSBURY

TITLE:
PROPOSED CAR PORT
EXISTING & PROPOSED PLANS

DRAWING STATUS:
PLANNING APPROVAL

DRAWN:	PJW	DATE:	PJW
CHECKED:		DATE:	
SCALE & SIZE:	1:50 @ A1		

DRAWING No:	210302 - 001	REV:	-
-------------	--------------	------	---