


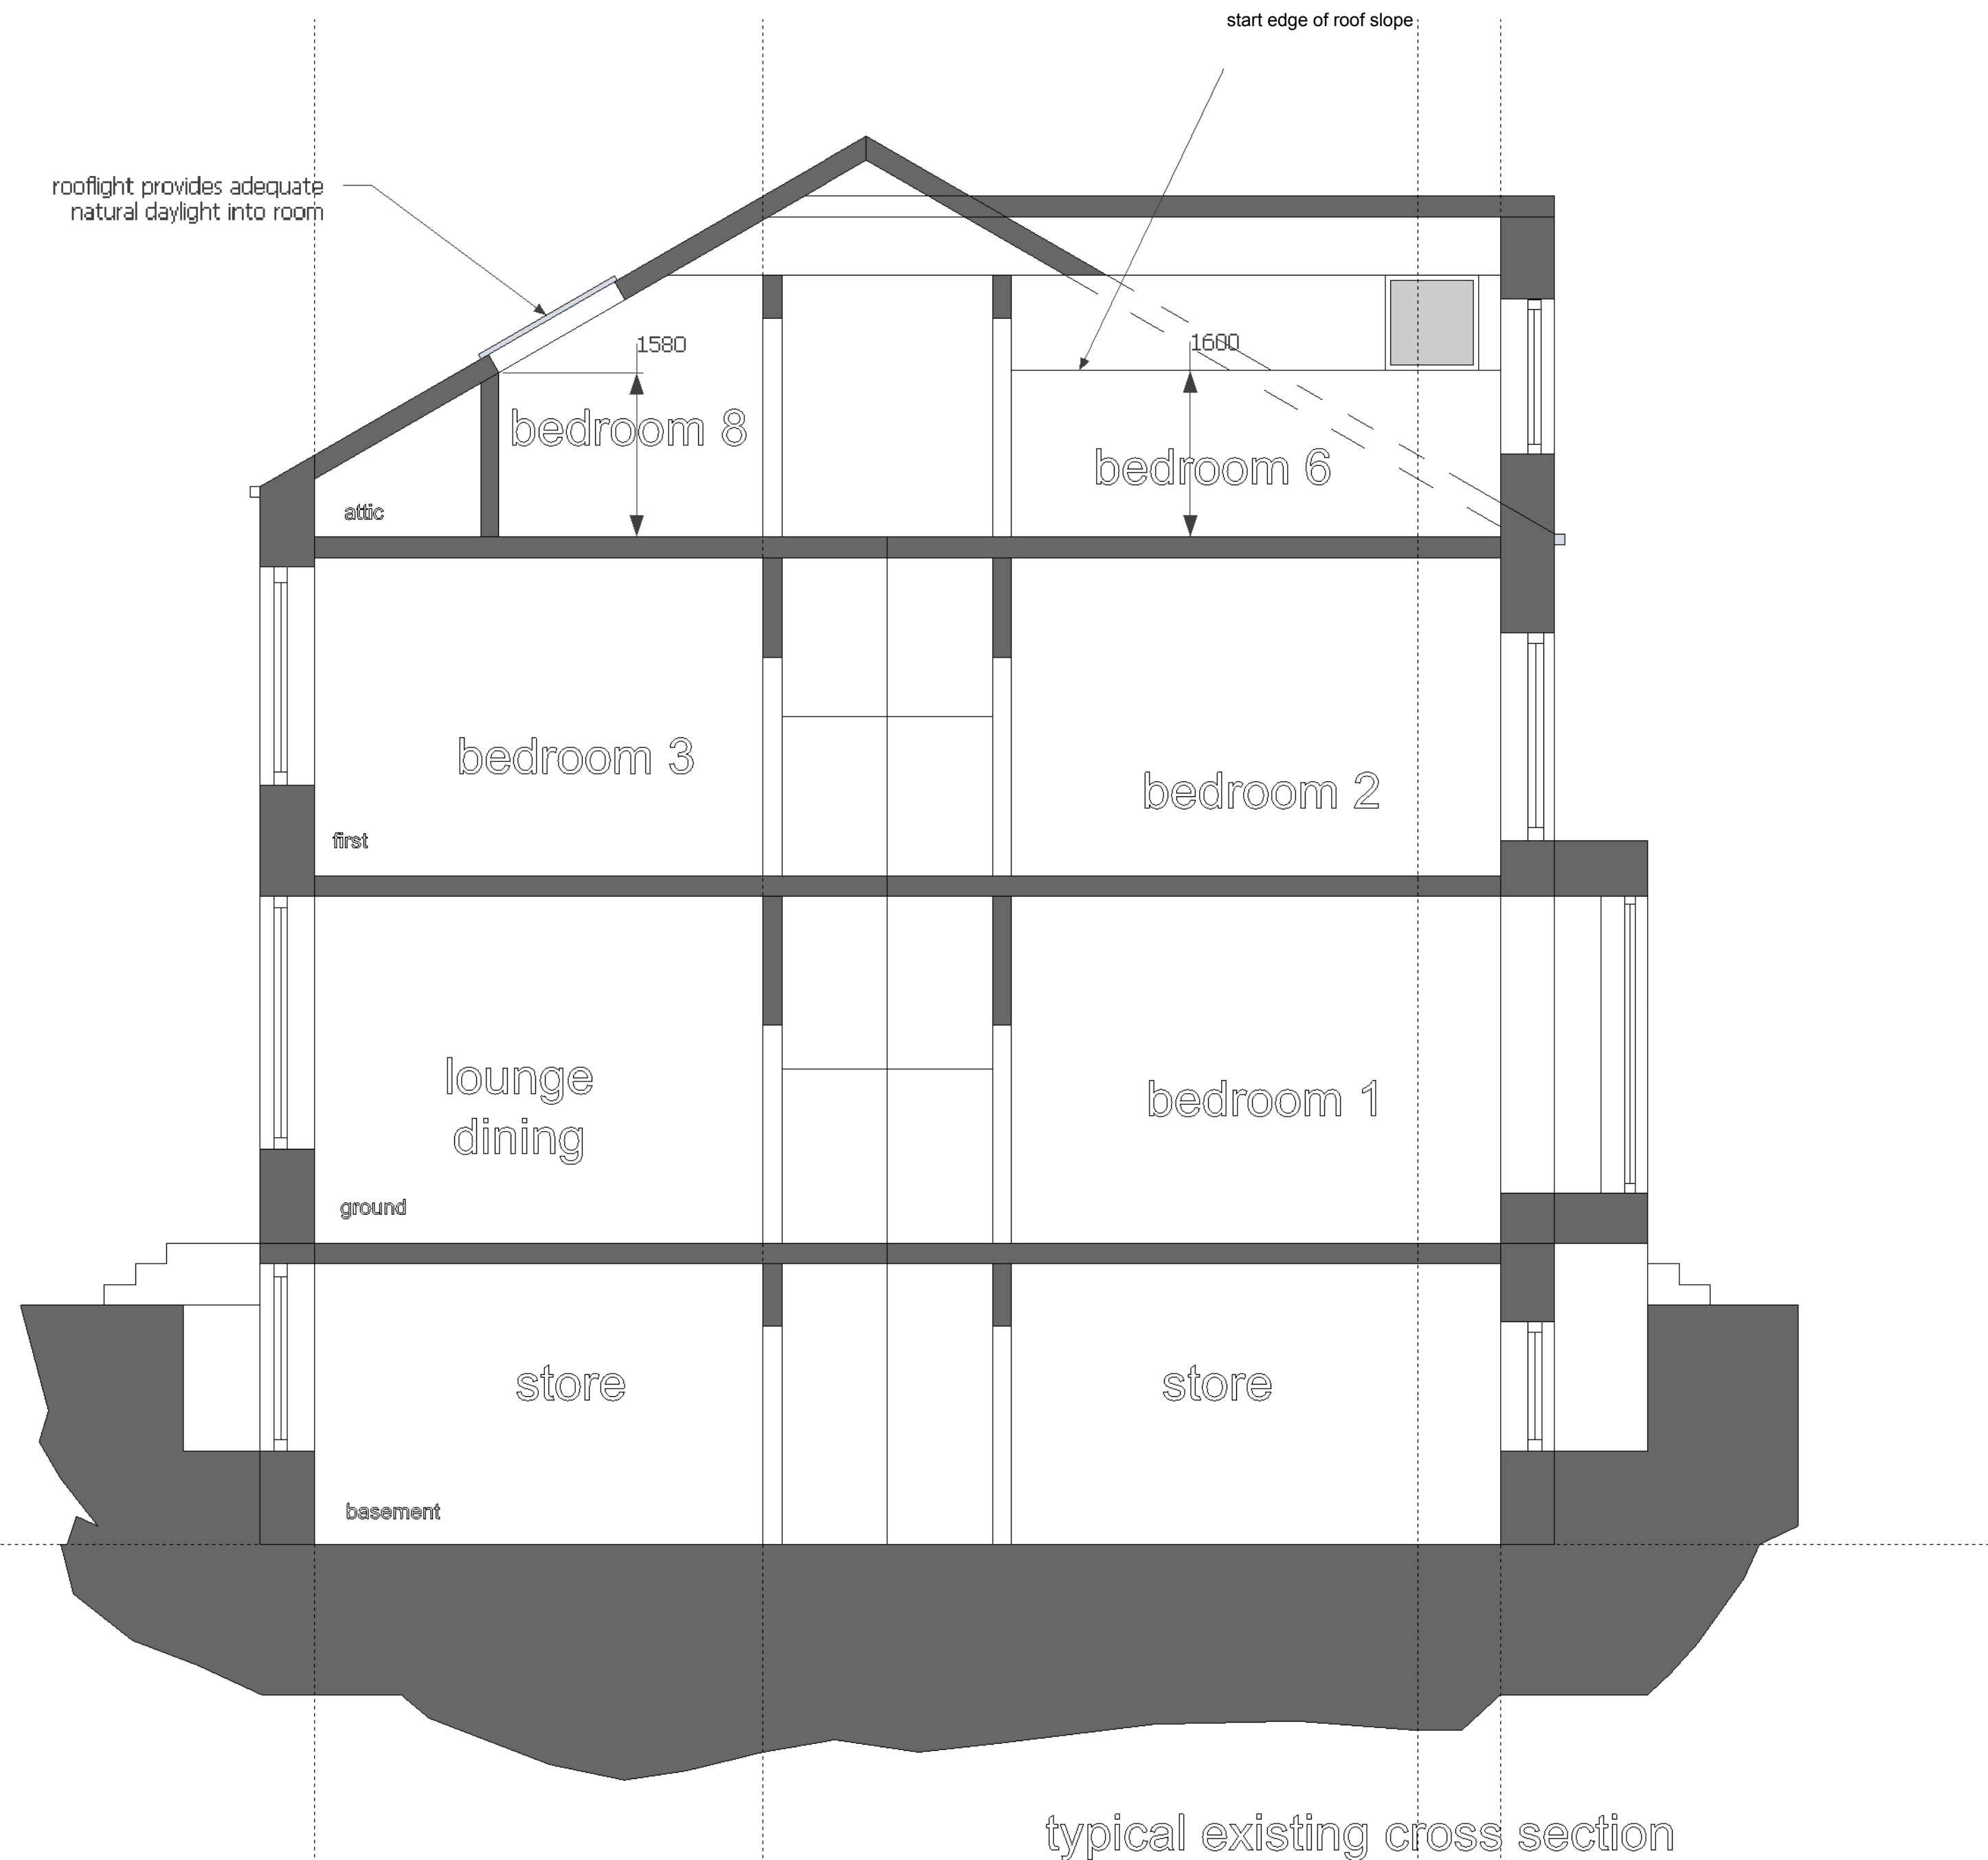

Revisions
26-6-2021
paper size scaled at A2



Jade3 Architecture Ltd

Jade3 Architecture Ltd, Studio 12, Silver Street,
Wakefield, WF1 1UY
Cellphone . 07535 740097
www.jade3architecture.co.uk

16 Gledholt Road
Huddersfield

Project No. 2021
Enquiry 30

Project Title
proposed typical existing cross section

Drawn By	Reviewed By	Scale	Date
MC		1:50@A2size	23/04/2021

Drawn No.	Reviewed Title	Revision
105		

Important Notice
Do not scale off this drawing. Critical dimensions should be checked on site prior to works commencing. Dimensional conflicts should be brought to the company's attention as soon as they become apparent. Failure to do so could render the contractor liable for subsequent losses. Copyright in this drawing and any work executed from this drawing remains the property of Jade3 Architecture Ltd.