



IF IN ANY DOUBT PLEASE ASK THE ARCHITECT FOR CLARIFICATION.
 DO NOT SCALE FROM DRAWING. ALL DIMENSIONS TO BE CHECKED ON SITE.
 THE COPYRIGHT FOR THESE DRAWINGS REMAINS THE PROPERTY OF THE ARCHITECT.
 THEY MUST NOT BE REPRODUCED IN ANY WAY WITHOUT THE ARCHITECT'S PRIOR
 WRITTEN CONSENT.

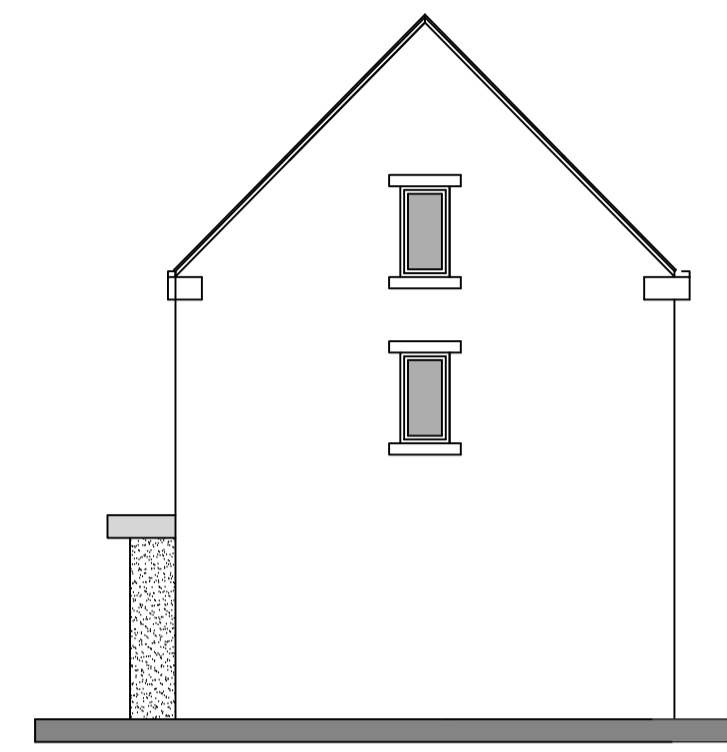


SE ELEVATION




NE ELEVATION

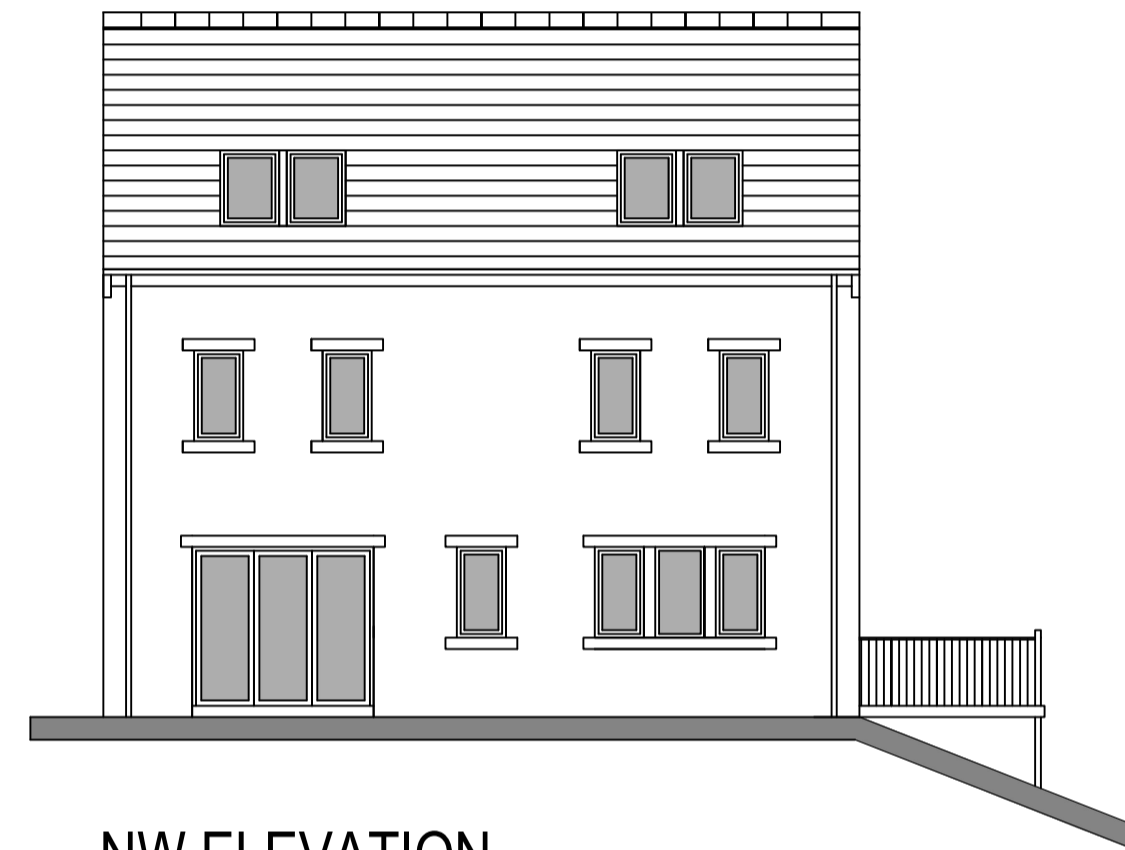

NW ELEVATION

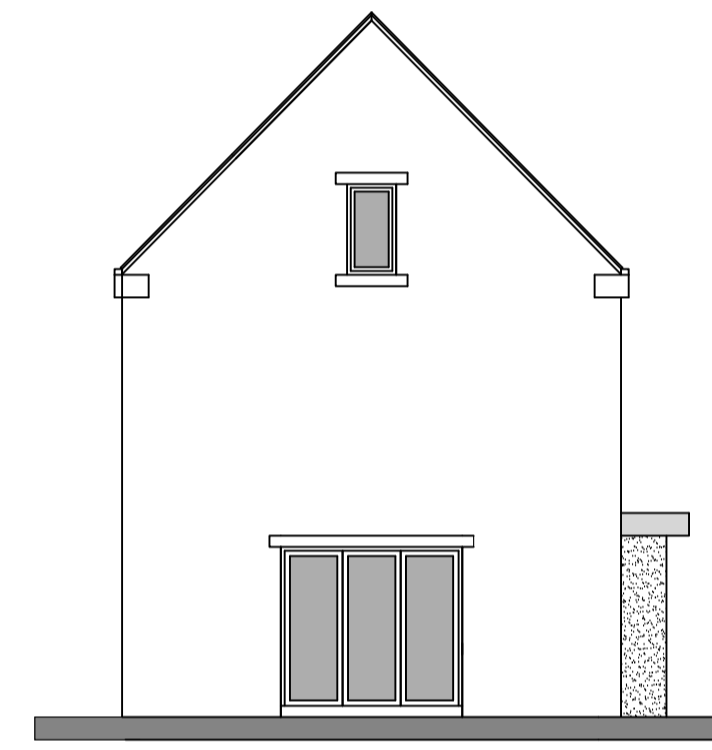


SW ELEVATION

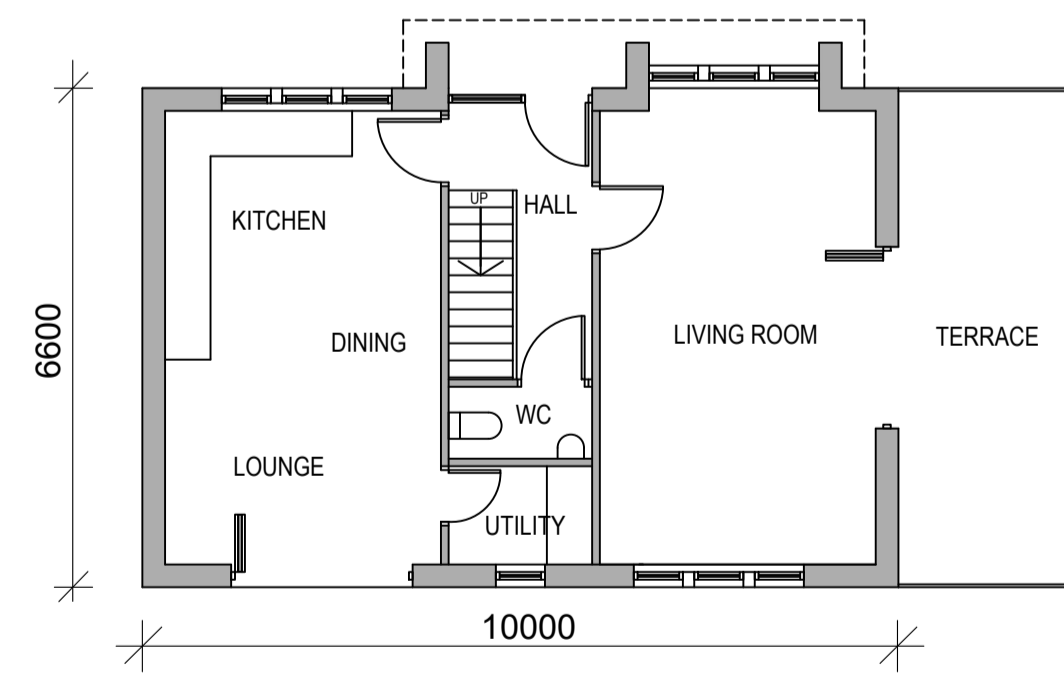


GROUND


PLOT FIVE

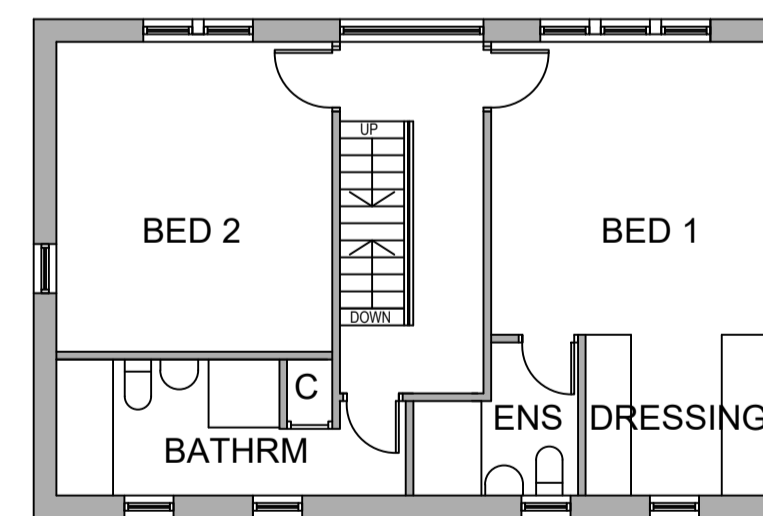

FIRST

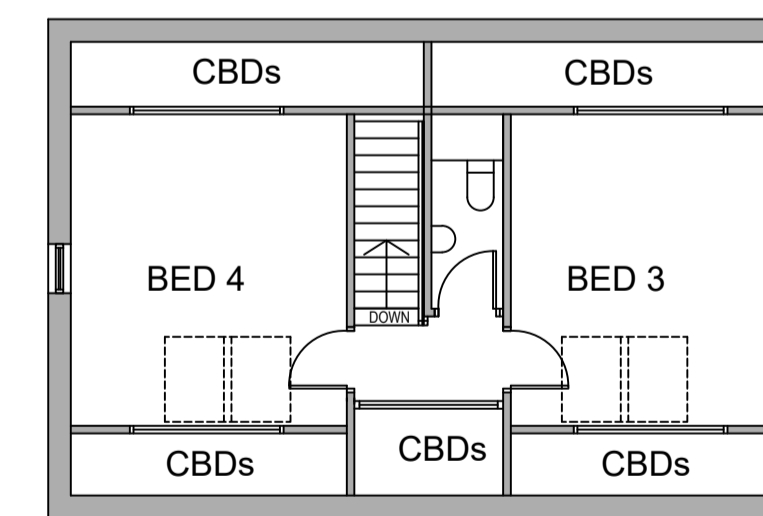

ATTIC



**NORTHERN
 DESIGN
 PARTNERSHIP**
 Chartered Architects

THE CHAPEL
 MILLMOOR ROAD
 MELTHAM
 HUDDERSFIELD HD9 5JU
 TELEPHONE (01484) 854868
 FAX (01484) 854969

CLIENT			
CREATIVE DEVELOPMENTS			
PROJECT			
RESIDENTIAL DEVELOPMENT UPPER BROW ROAD PADDOCK HUDDERSFIELD HD1 4UP			
DRAWING TITLE			
PLOTS 4 AND 6 PROPOSED PLANS AND ELEVATIONS			
Rev.	Notes	Date	Drawn
SCALE	1:100 @ A1	10.20	PB
PROJECT No.	DRAWING No.	Rev.	
1976	05	-	