

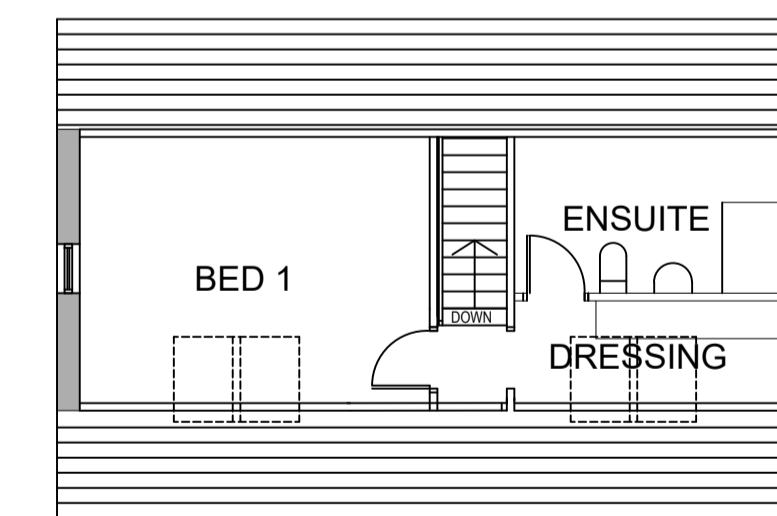
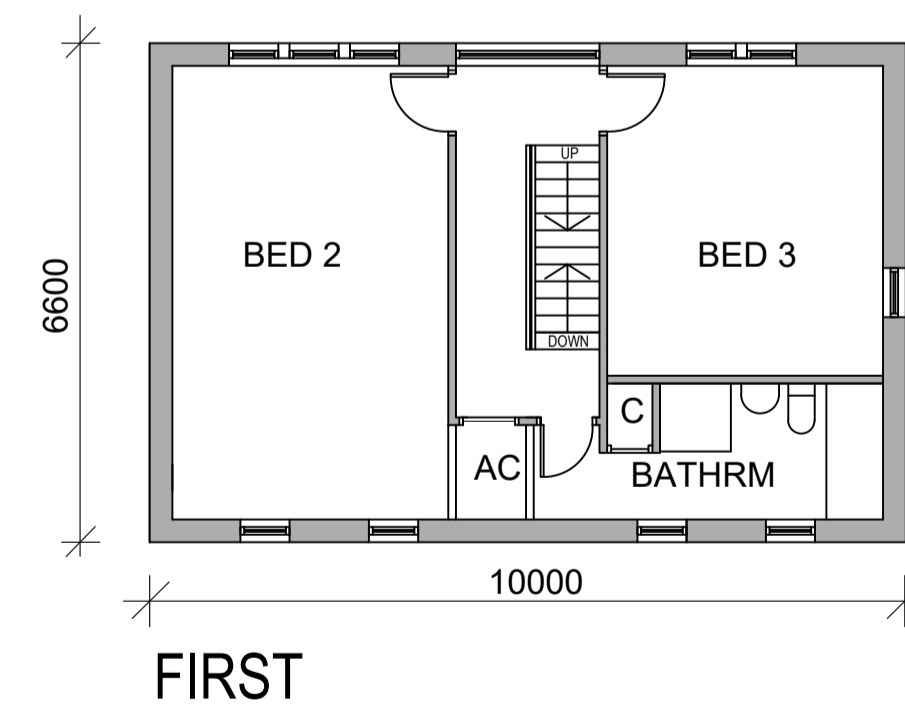
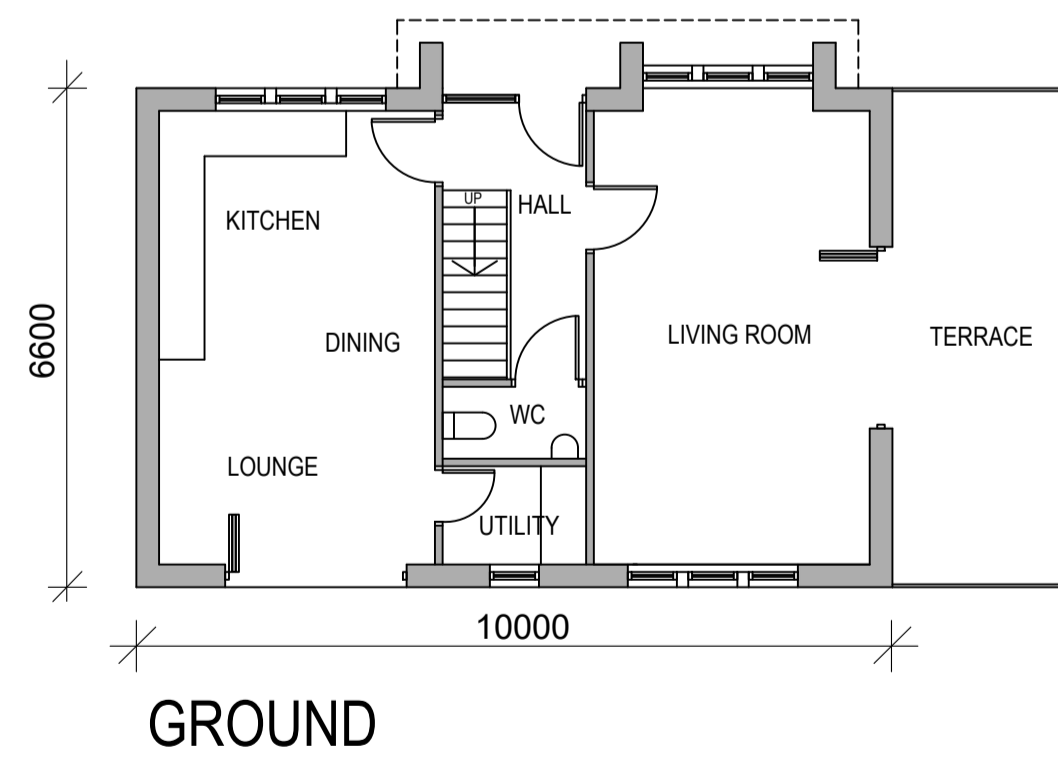
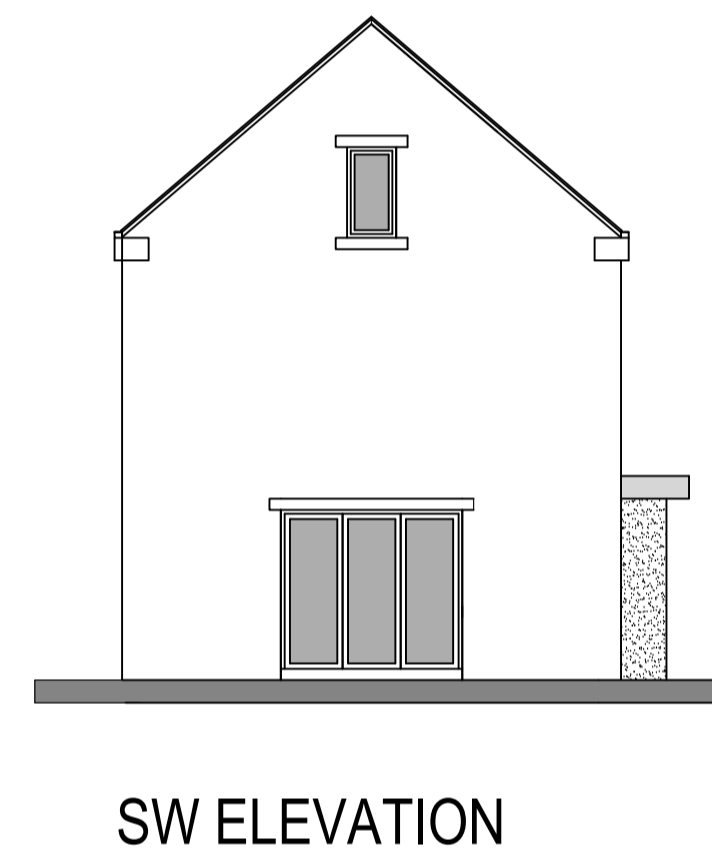
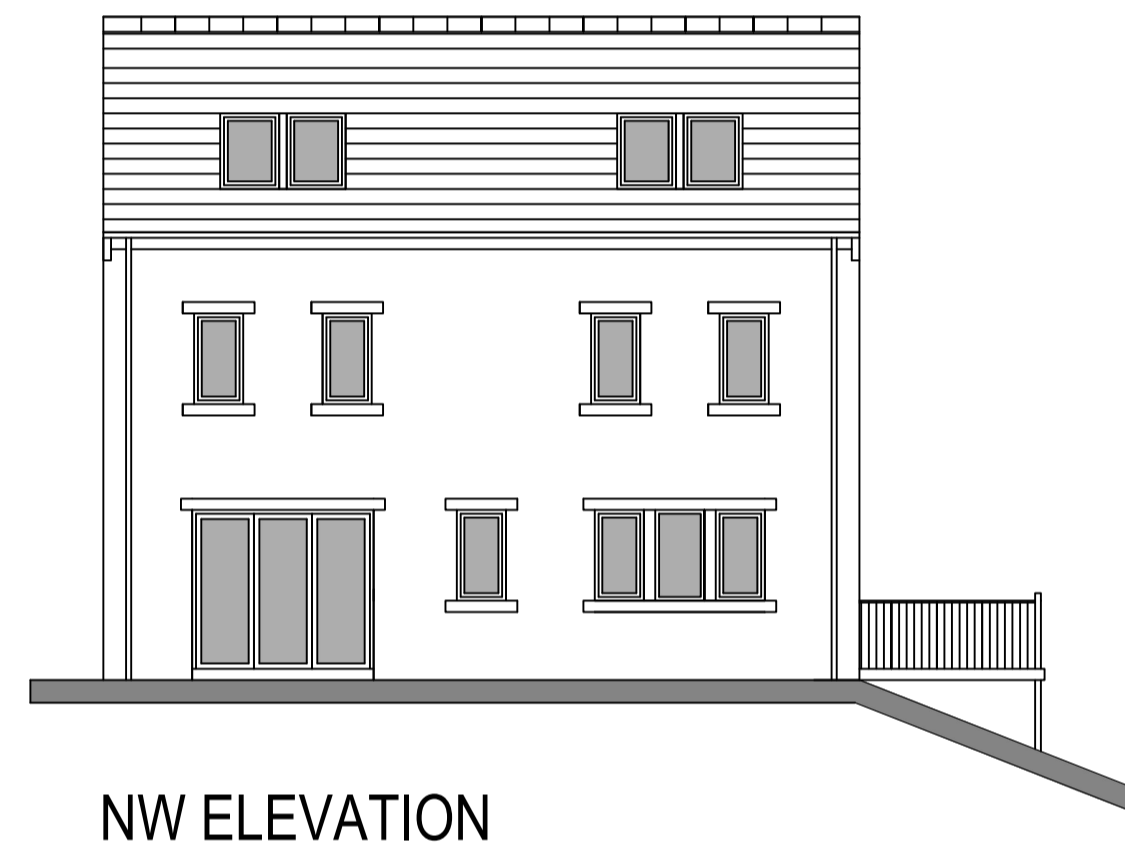



IF IN ANY DOUBT PLEASE ASK THE ARCHITECT FOR CLARIFICATION.
 DO NOT SCALE FROM DRAWING. ALL DIMENSIONS TO BE CHECKED ON SITE.
 THE COPYRIGHT FOR THESE DRAWINGS REMAINS THE PROPERTY OF THE ARCHITECT.
 THEY MUST NOT BE REPRODUCED IN ANY WAY WITHOUT THE ARCHITECT'S PRIOR
 WRITTEN CONSENT.

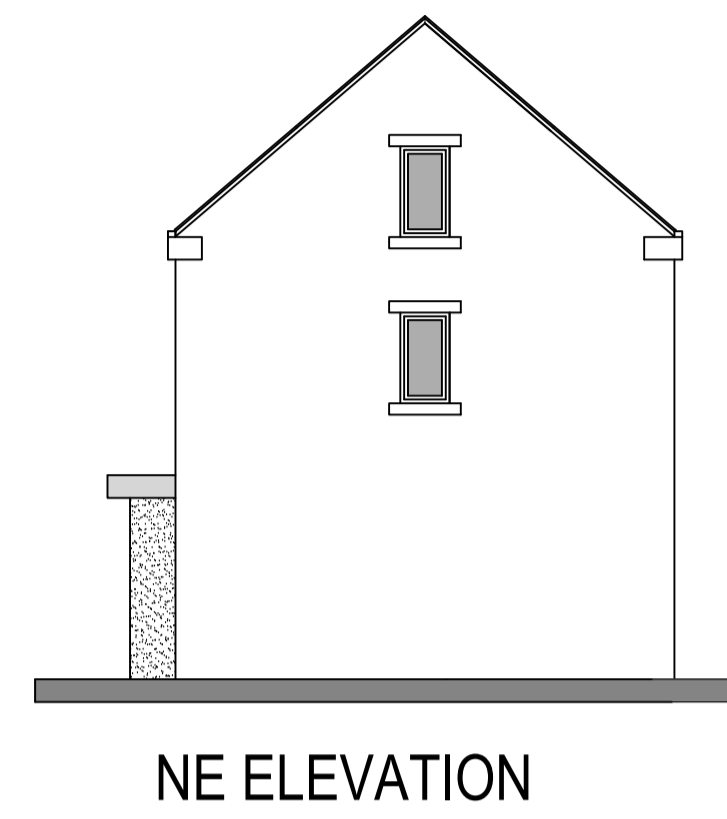

PLOT FIVE

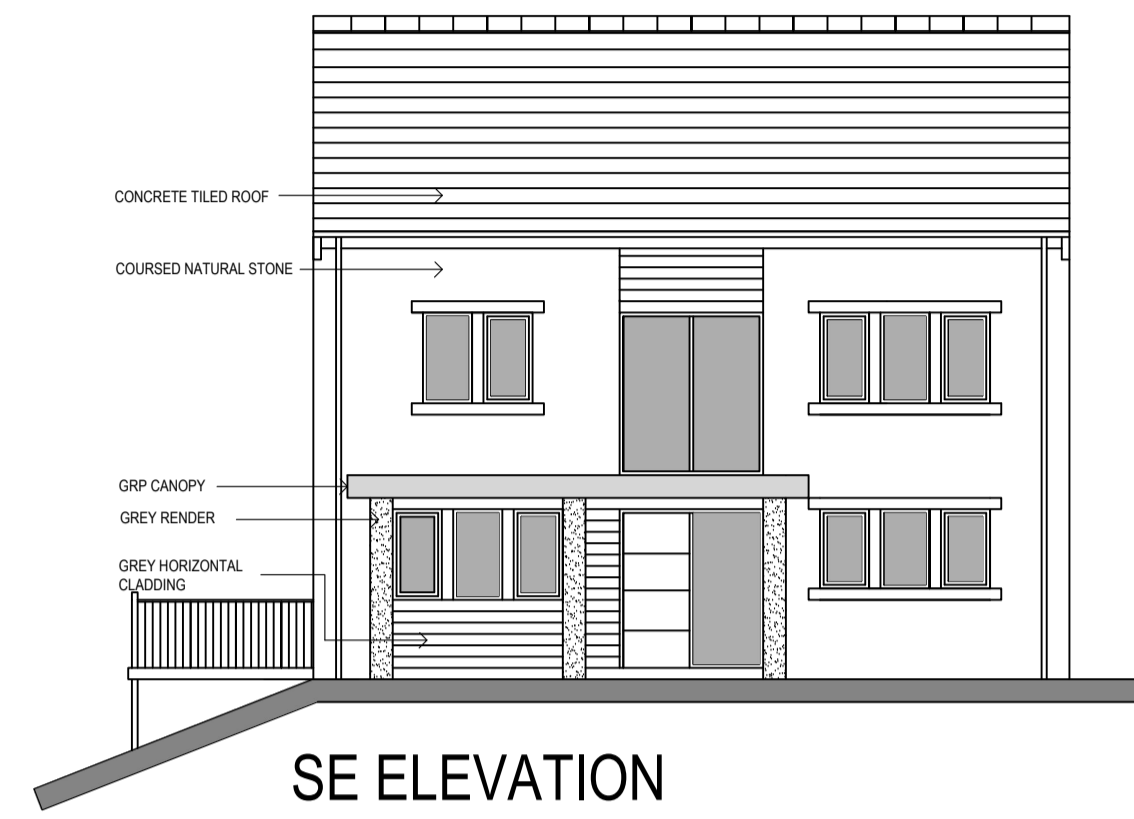

**NORTHERN
DESIGN
PARTNERSHIP**
Chartered Architects

THE CHAPEL
MILLMOOR ROAD
MELTHAM
HUDDERSFIELD HD9 5JU
TELEPHONE (01484) 854868
FAX (01484) 854969

CLIENT			
CREATIVE DEVELOPMENTS			
PROJECT			
RESIDENTIAL DEVELOPMENT UPPER BROW ROAD PADDOCK HUDDERSFIELD HD1 4UP			
DRAWING TITLE			
PLOT 5 PROPOSED PLANS AND ELEVATIONS			
Rev.	Notes	Date	Drawn
A	ROOF PITCH LOWERED AND INTERNAL LAYOUTS REVISED	10.21	PB
B	FRONT ELEVATION WINDOWS	11.21	PB
SCALE			
1:100 @ A1		10.20	PB
PROJECT No.	DRAWING No.	Rev.	
1976	05	B	