



Sketch - Picture 1




Sketch - Picture 2


General Notes

THIS DRAWING HAS BEEN PREPARED FROM INFORMATION PROVIDED BY OTHERS AND IS FOR INFORMATION PURPOSES ONLY. DO NOT SCALE FROM DRAWING, USE FIGURED DIMENSIONS ONLY.

ALL DIMENSIONS MUST BE CHECKED AND VERIFIED ON SITE PRIOR TO COMMENCEMENT OF WORK AND DESIGNER TO BE NOTIFIED OF ANY DISCREPANCIES.

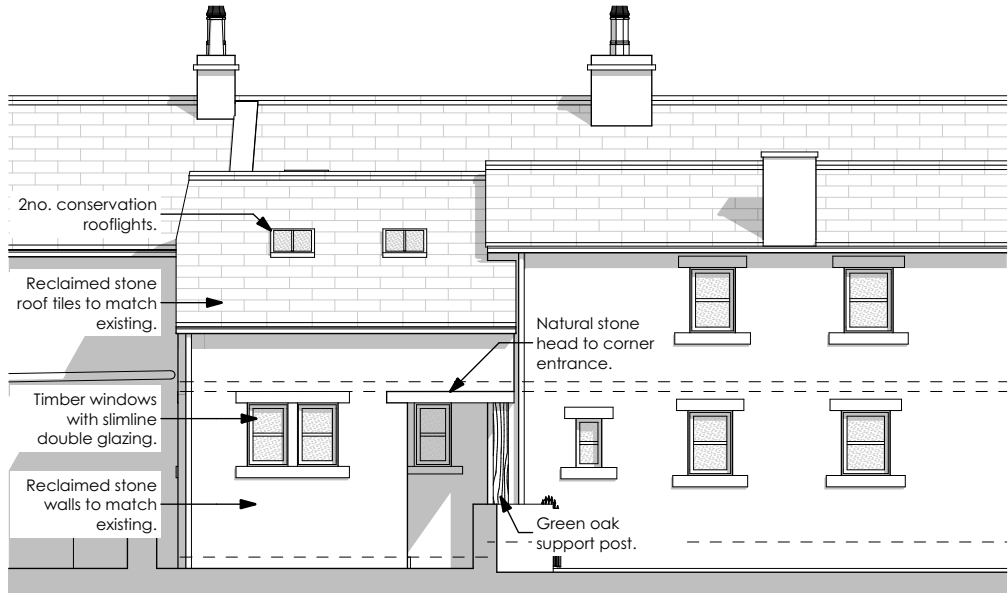


Rear Elevation
1:100

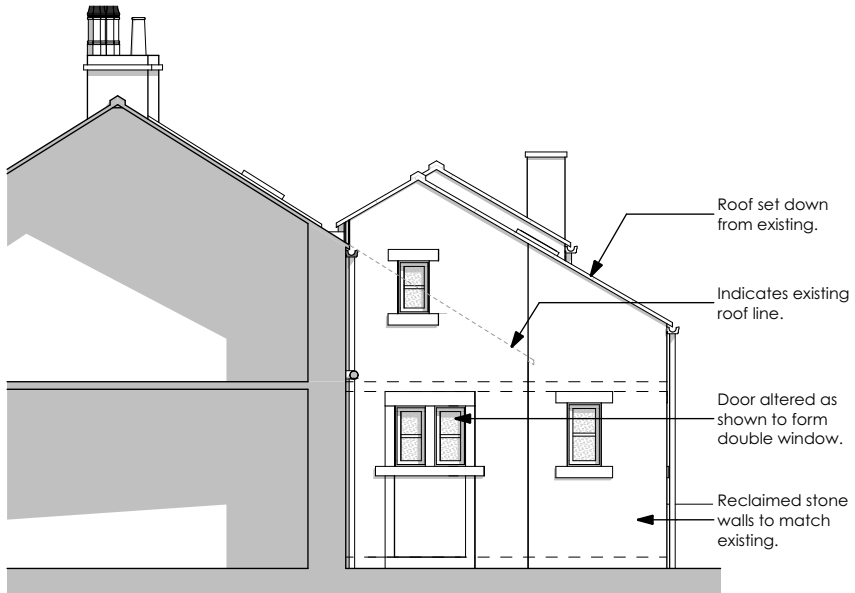


Side 1 Elevation
1:100




Building Section
1:100

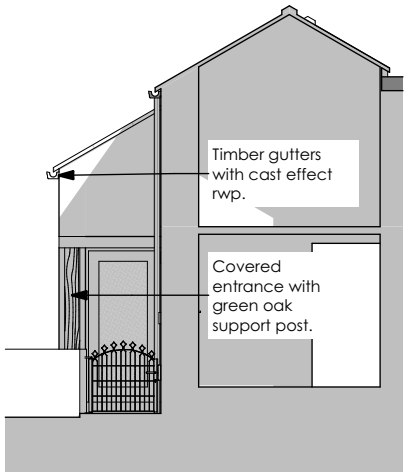

Side 2 Elevation
1:100

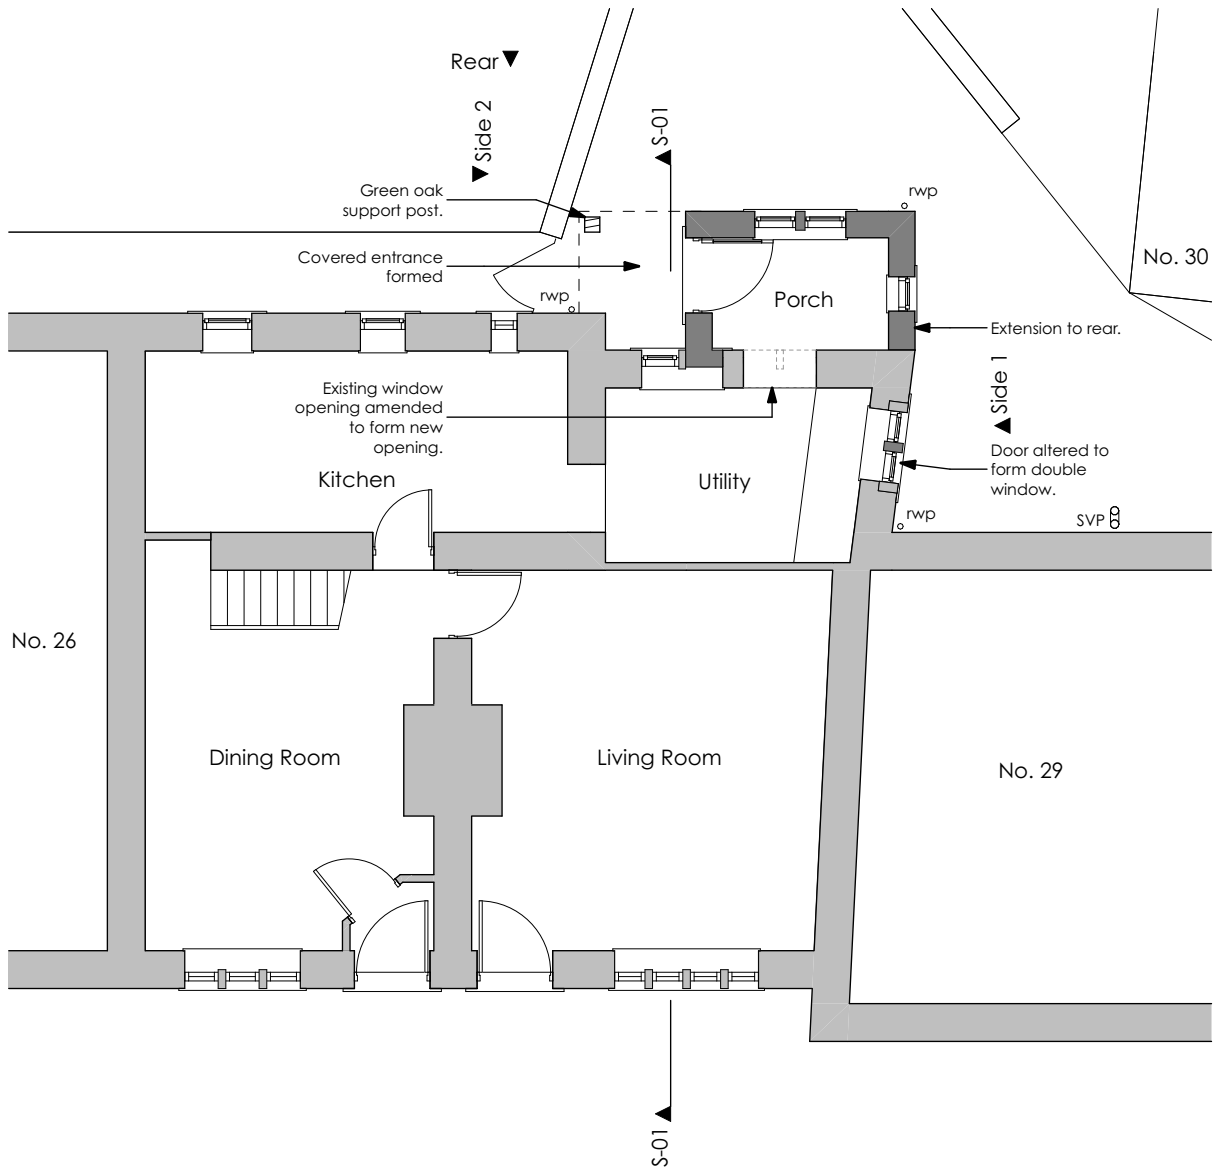

Ground Floor
1:100

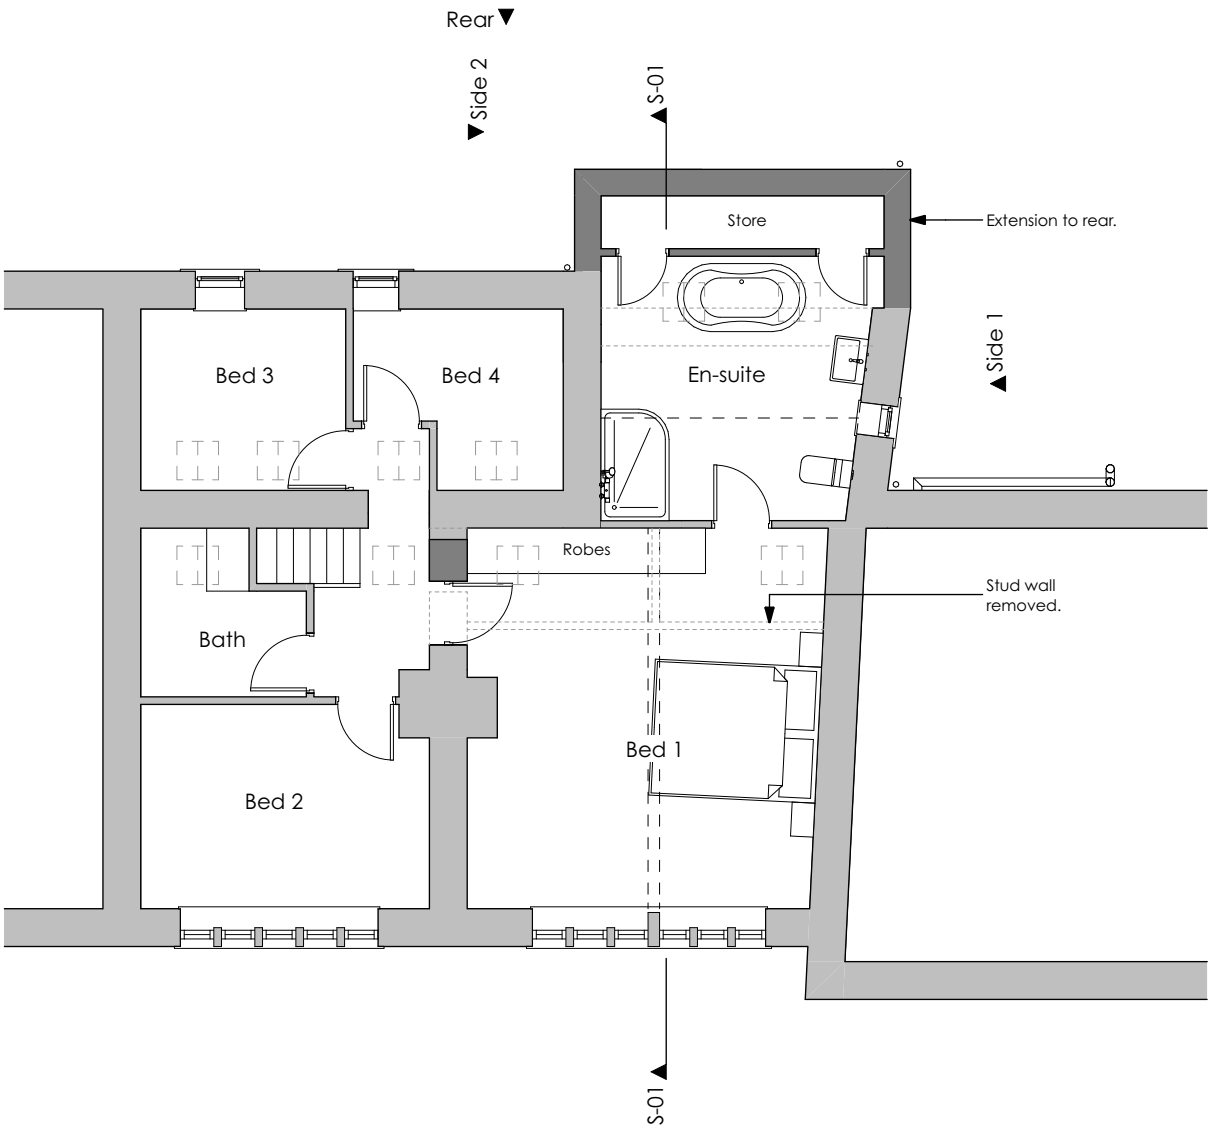

First Floor
1:100

Revision	Description	Issued	Checked	Date
Client: Mr & Mrs Pollard				
Project: 27/28, Upper Holme, Slaithwaite				
Drawing: As Proposed				

Drawing Status:

PLANNING

Date:	Scale @ A2:	Drawn by:
APR 21	1:100	AB
Project No:	Drawing No:	Revision:
170	(0-) 03	