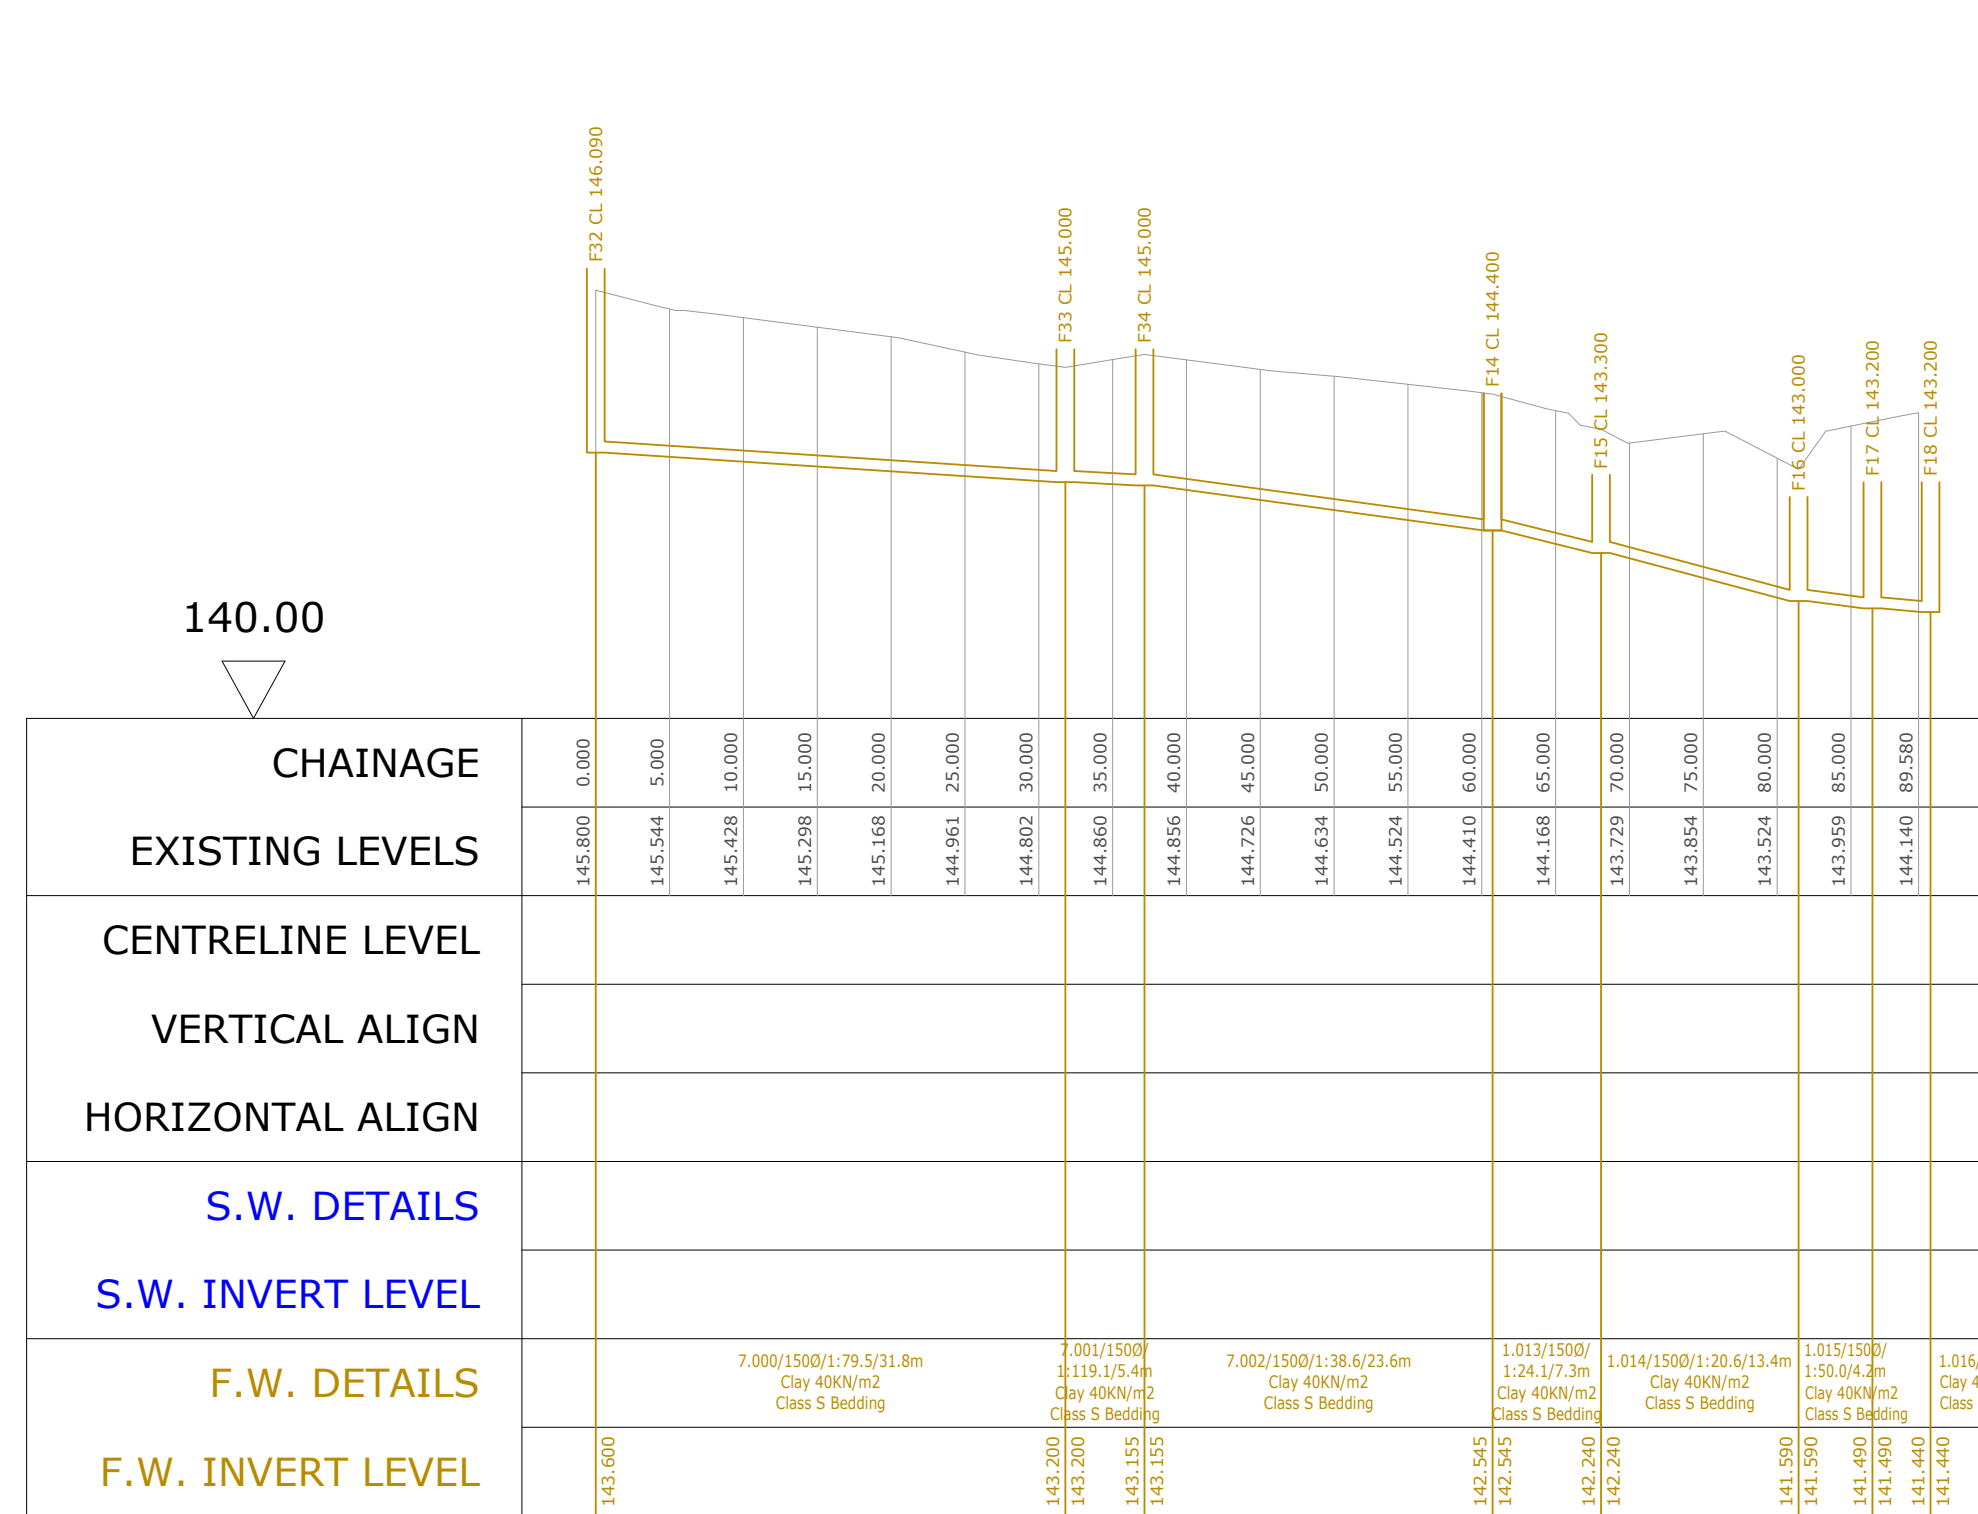
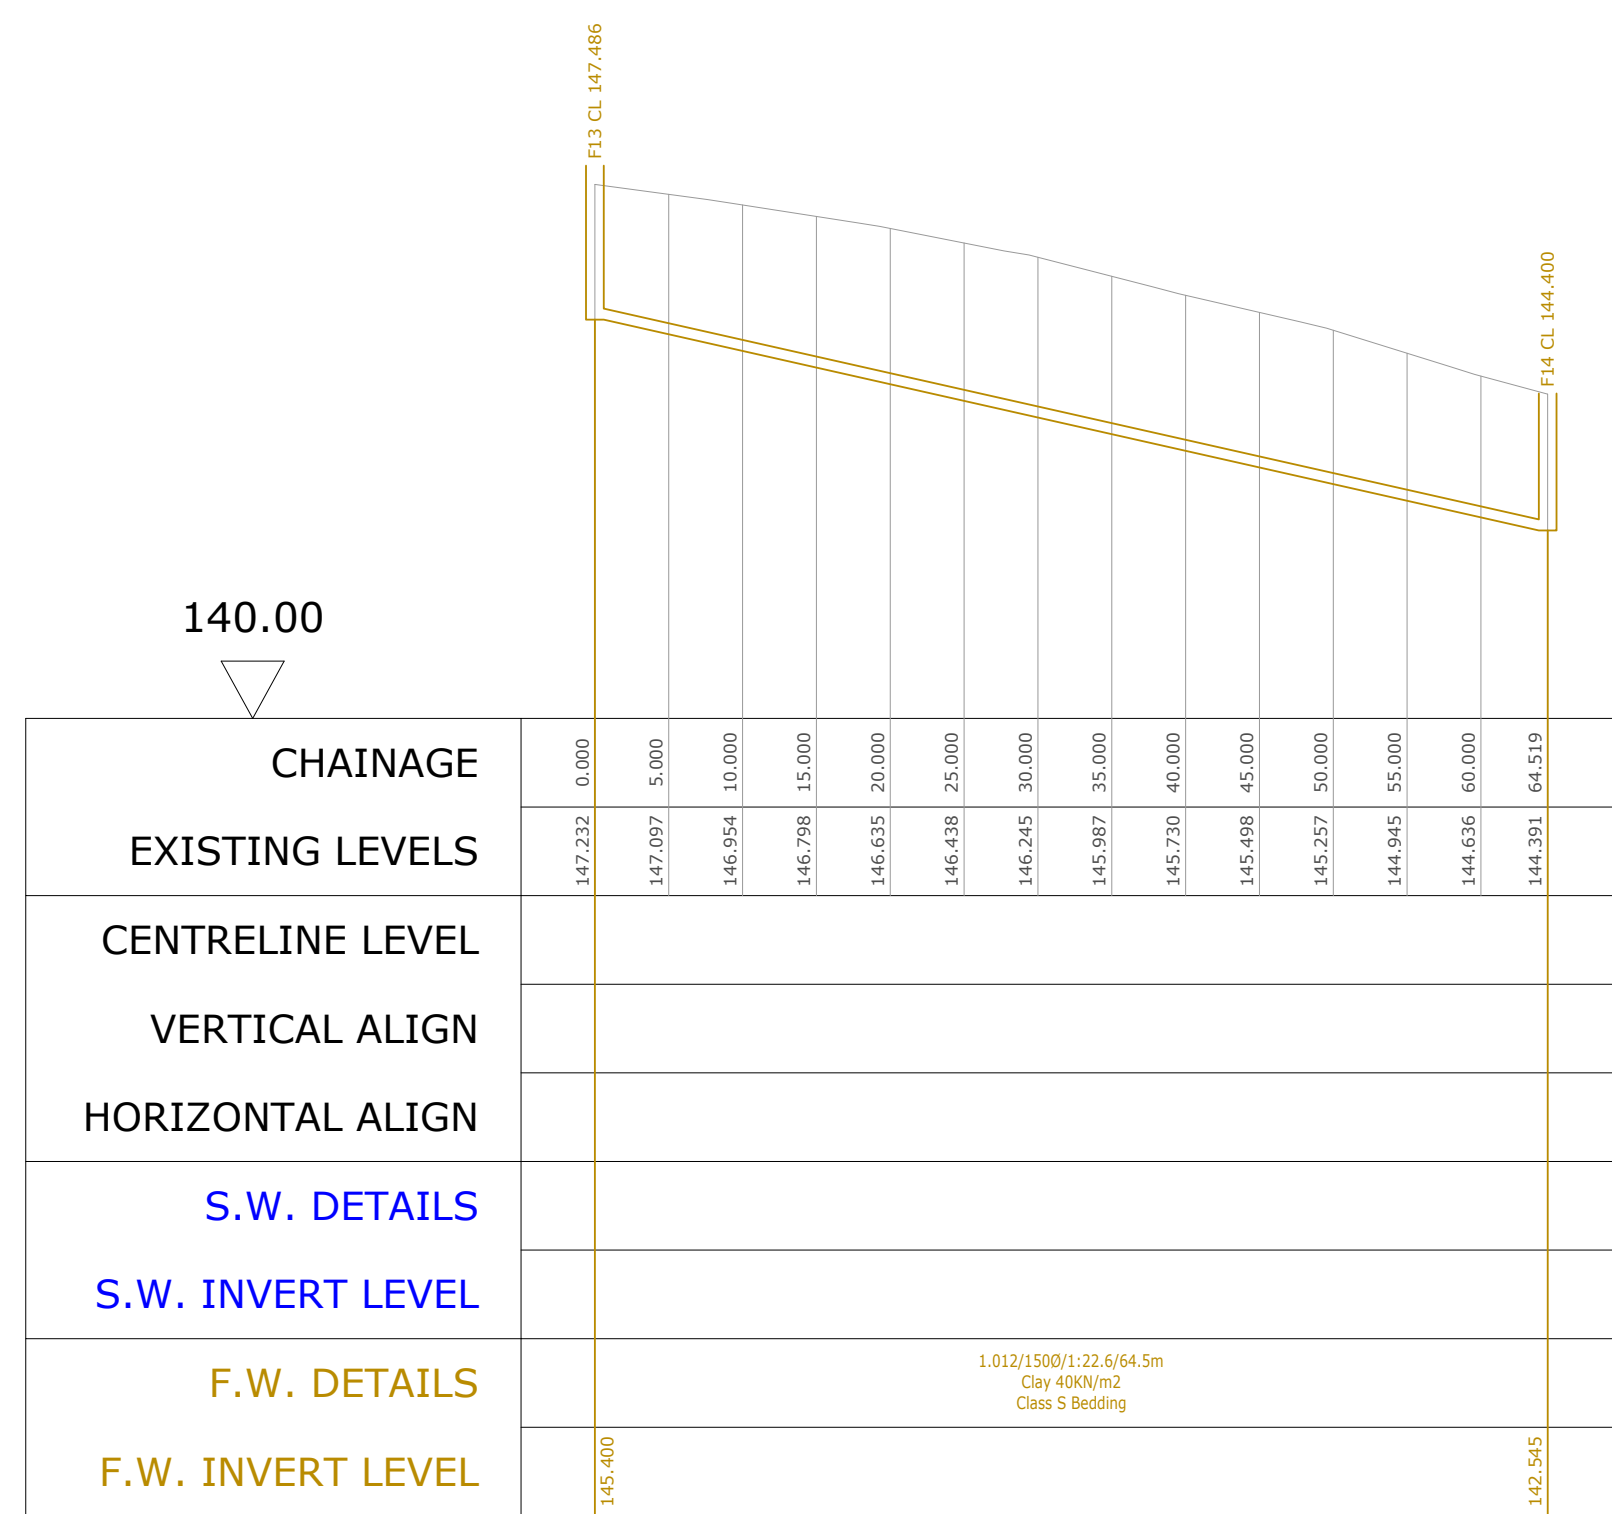


F32-F18
Horiz. 1:500 Vert. 1:100F13-F14
Horiz. 1:500 Vert. 1:100