




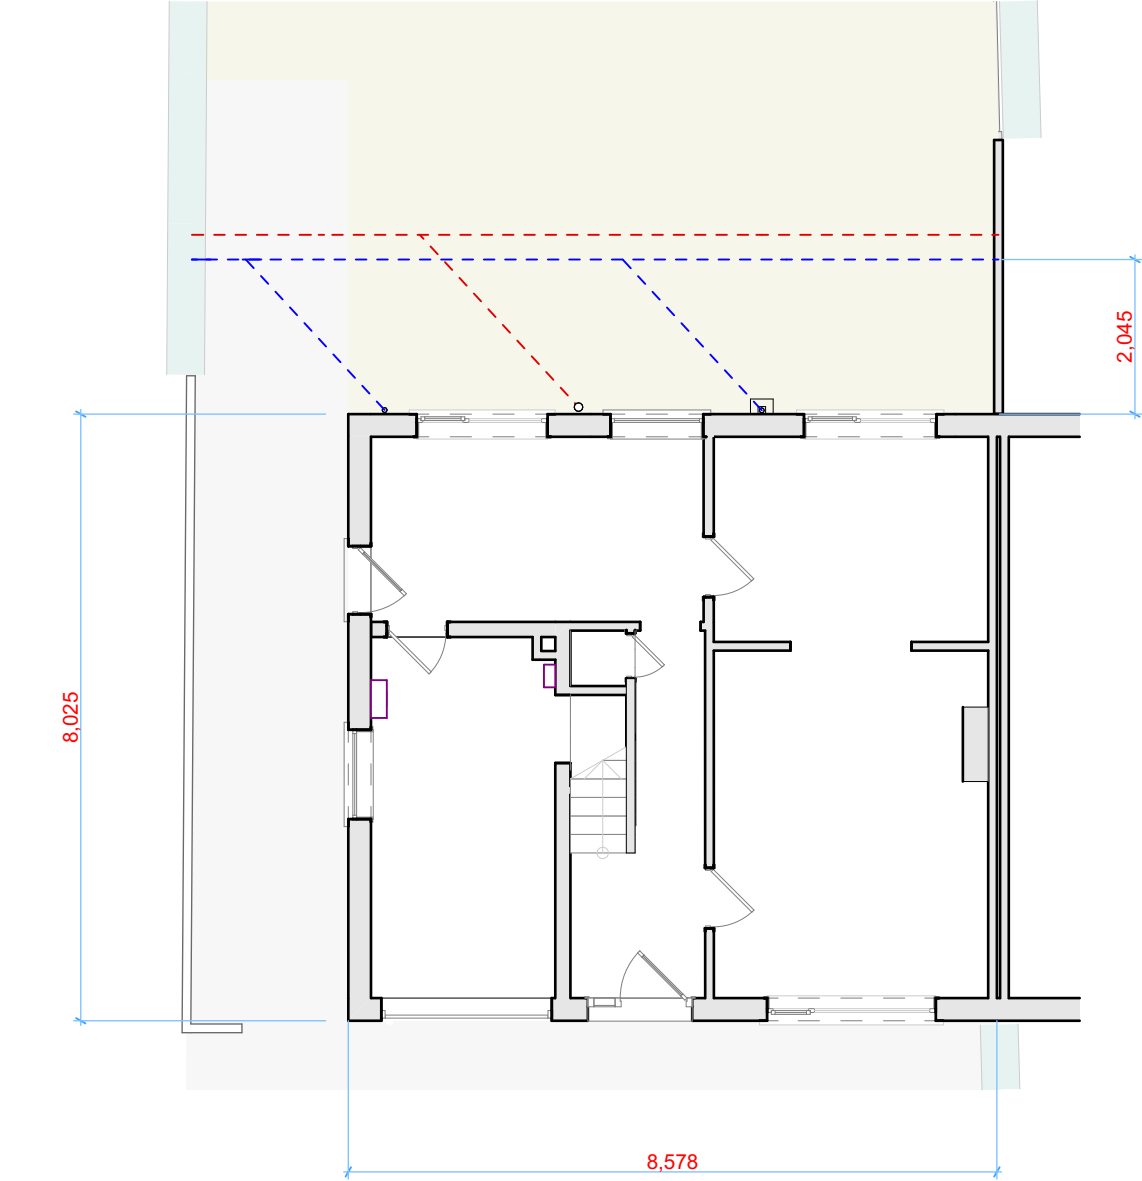


2 1_1250 Location Map 109 Slaithwaite Road 1:1

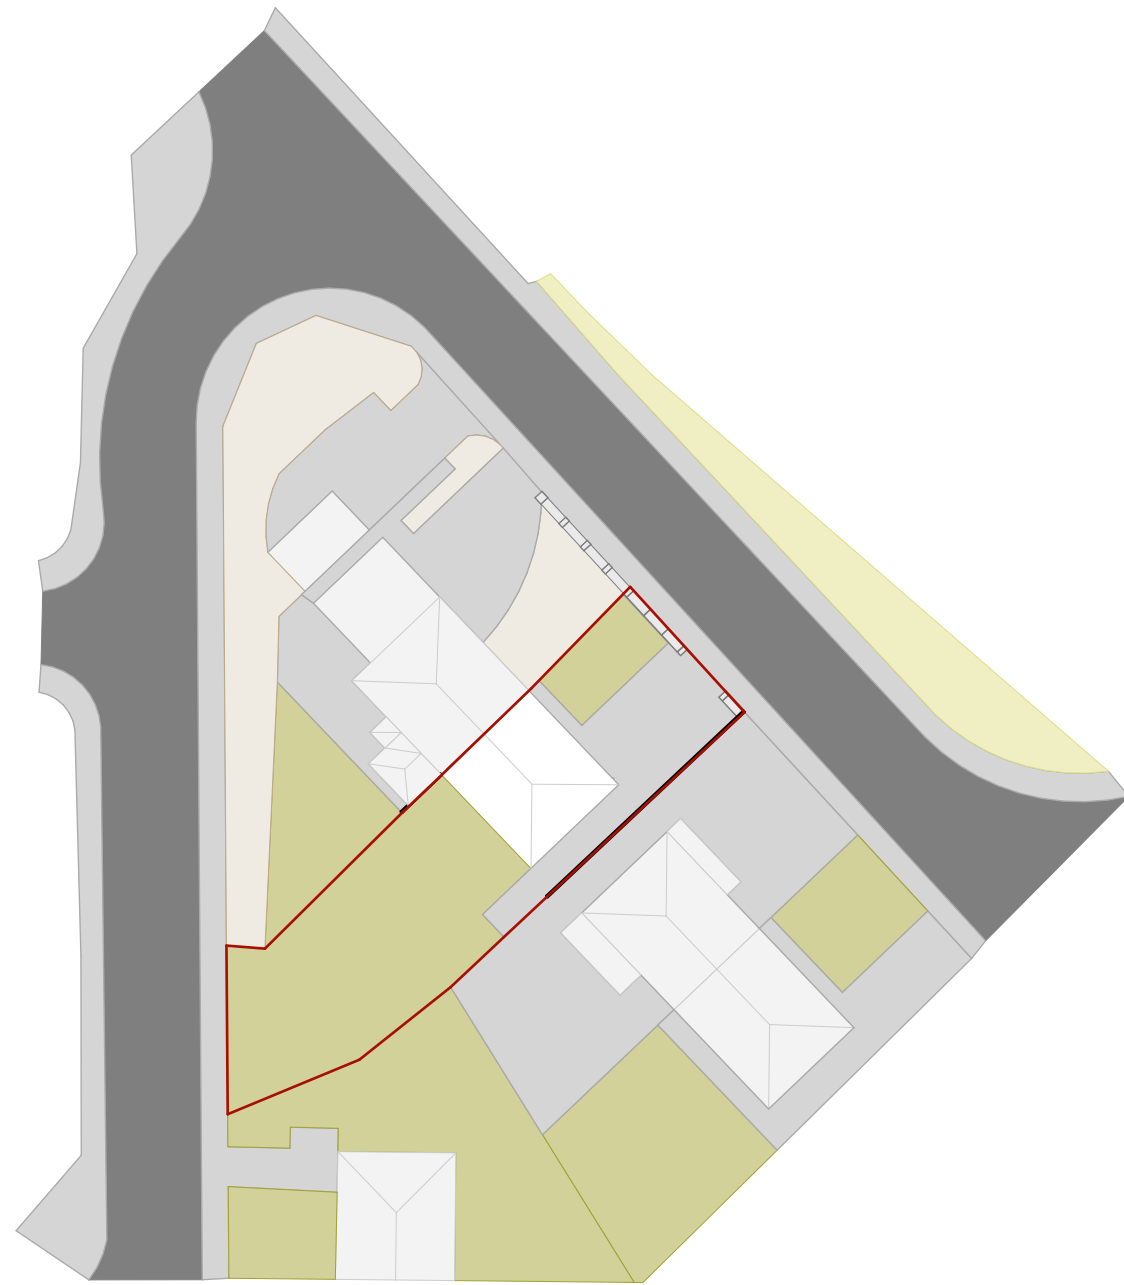


3 Existing Ground Floor 1:100

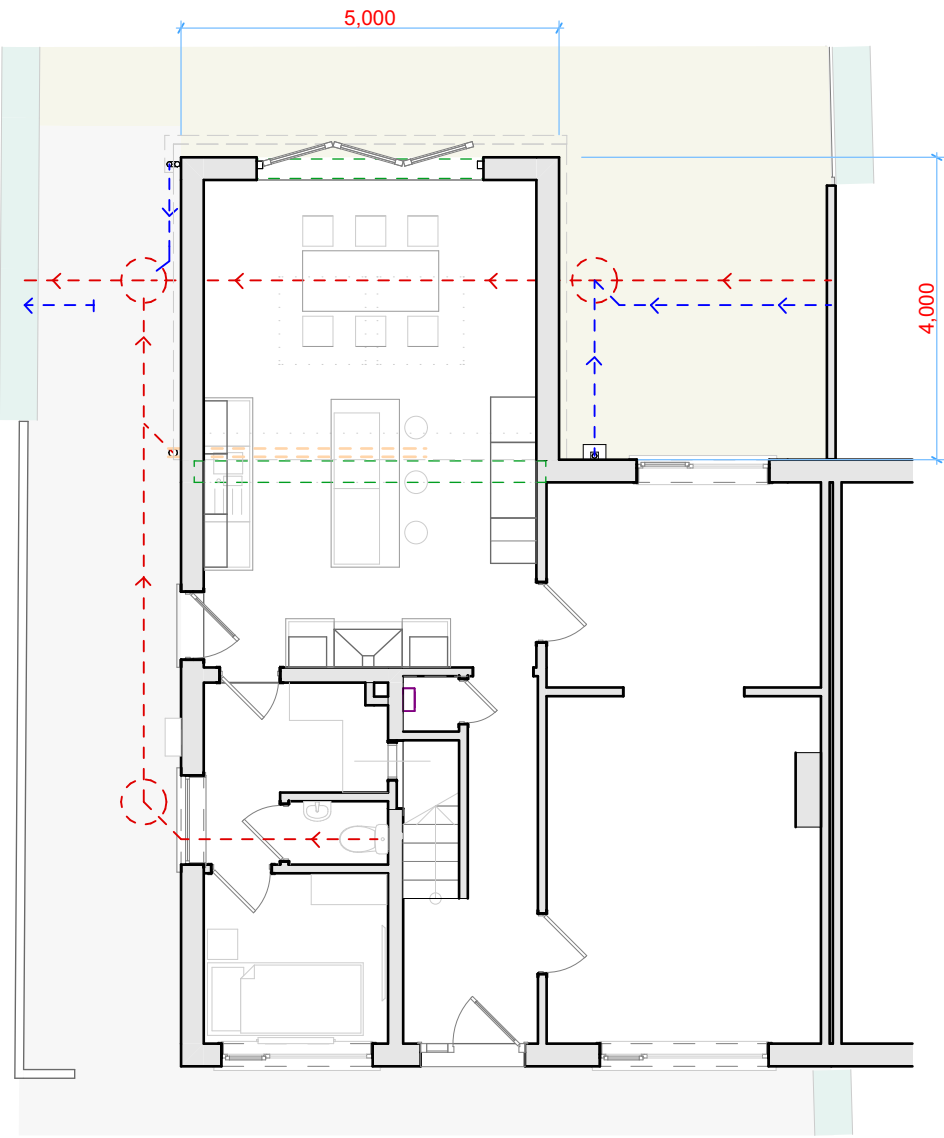

5 Proposed Ground Floor 1:100

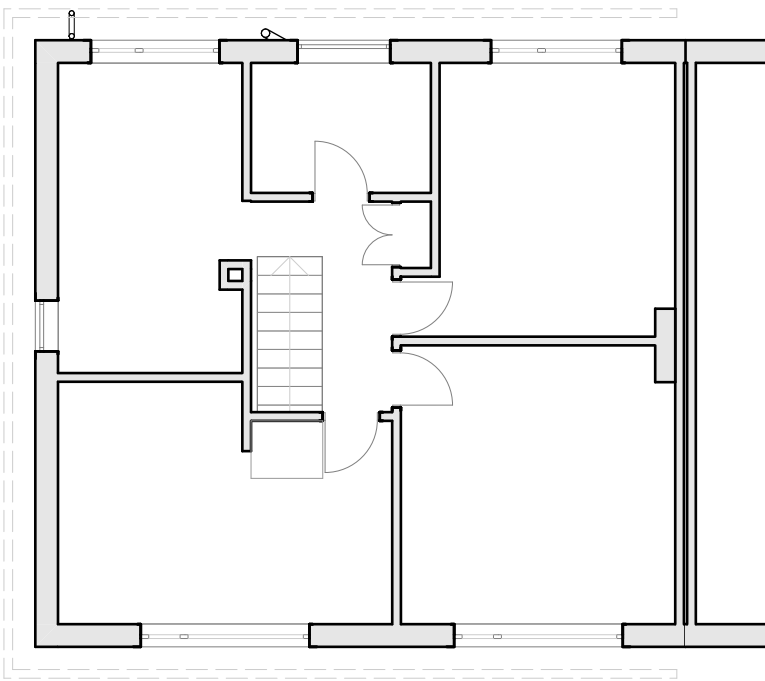

4 Existing First Floor 1:100

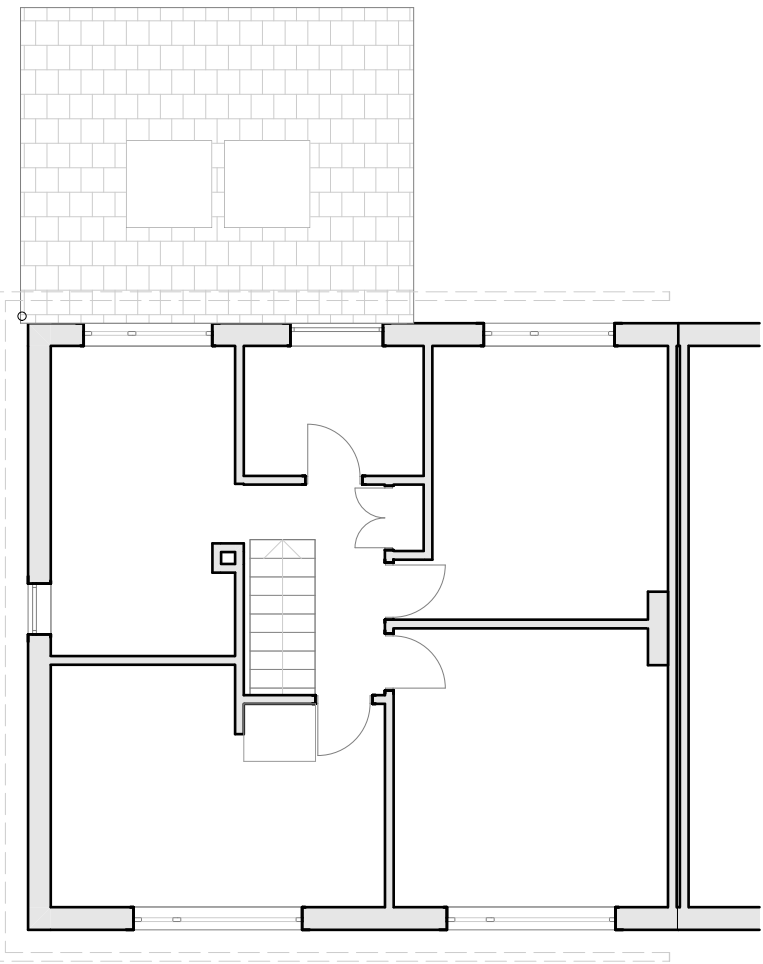

6 Proposed First Floor 1:100

Project / Client R & L Siswick 109 Slaithwaite Road Meltham Huddersfield West Yorkshire HD9 5PW England	Layout Name Location; Plan Views: Existing & Proposed	Drawing Status Planning	Scales @ A2 1:500, 1:1, 1:100	Drawn By JP	Date 13/04/2021	Revision 01 - WIP
--	---	-----------------------------------	---	-----------------------	---------------------------	-----------------------------