

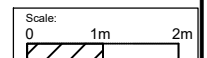
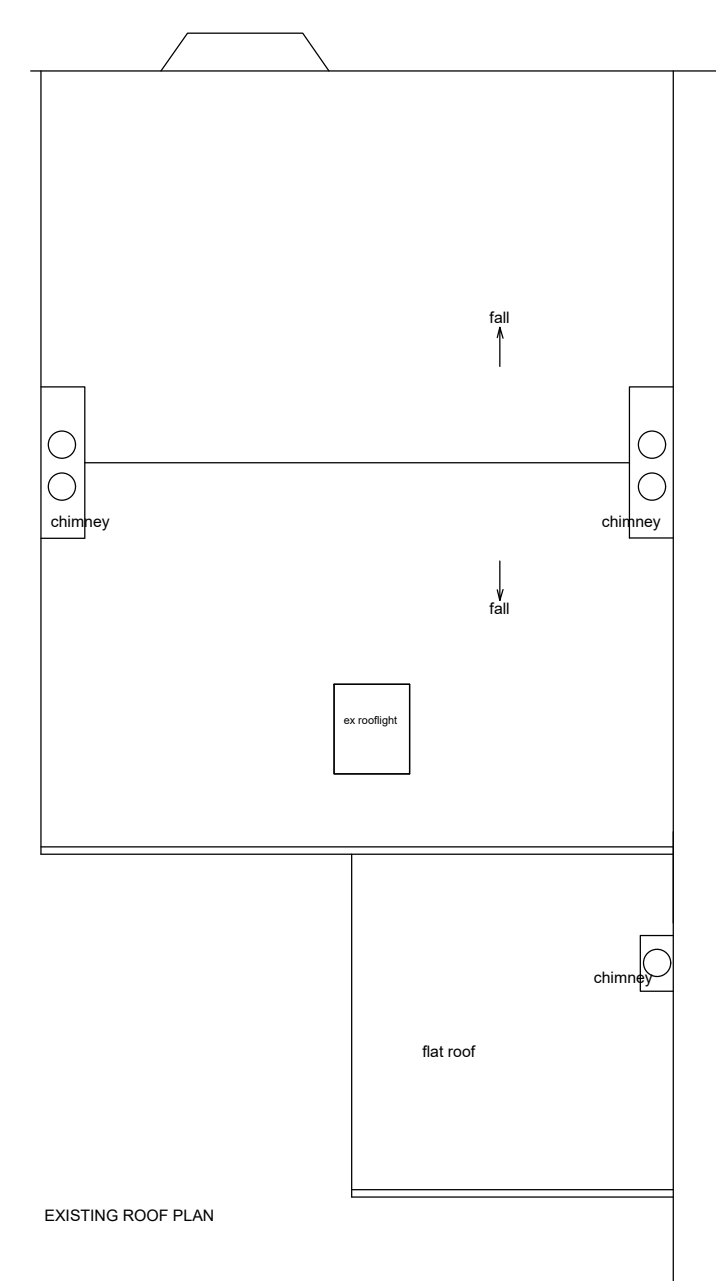


- △ single socket
- △ twin socket
- TV
- Ⓢ shaver socket
- Ⓢ shower switch
- Ⓢ cooker outlet
- Ⓢ consumer unit
- Ⓢ light switch
- △ RJ45 data outlet
- Ⓢ Downlight luminaire
- Ⓢ Wall mounted luminaire
- Ⓢ LED downlight
- Ⓢ LED spotlight
- Ⓢ Automatic
- Ⓢ Smoke detector
- ES Electric shower
- TR Towel rail
- WT Above worktop level
- HL High level
- LL Low level
- EH Electric storage heater
- Ⓢ Radiator
- Ⓢ EHB Electric heater blower
- Ⓢ boiler
- Ⓢ water waste

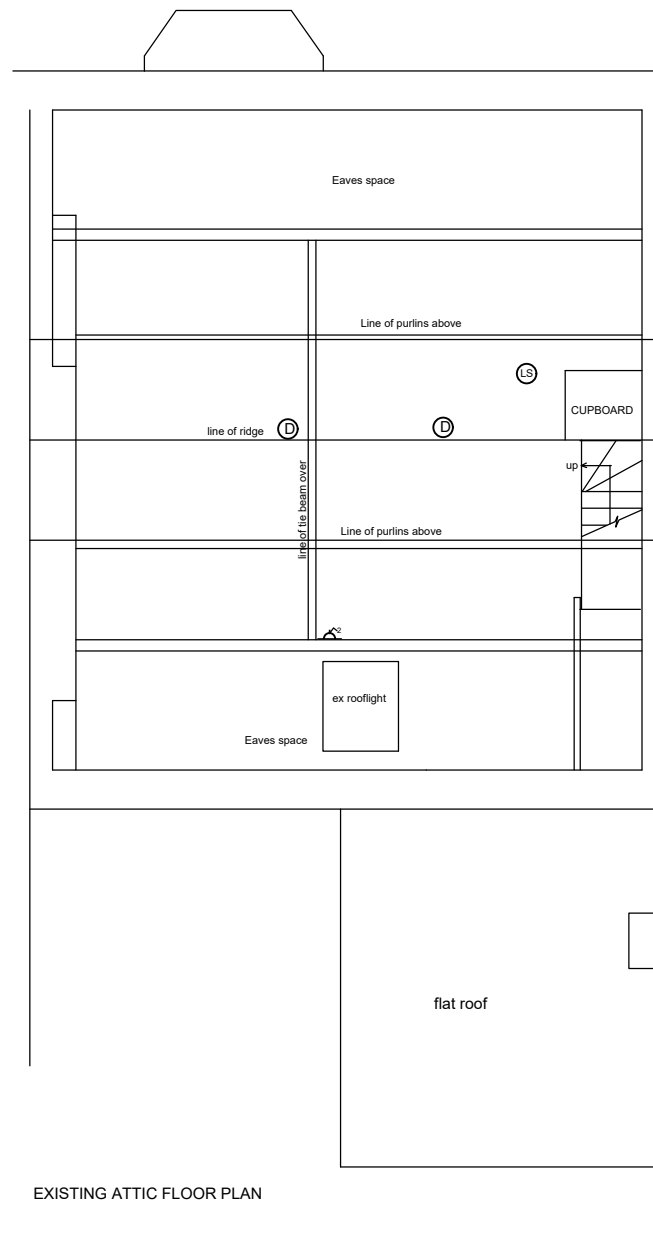

Rev.	Description	Date	By
Project	161 TRINITY STREET HUDDERSFIELD HD1 4DZ		
Drawing	EXISTING FIRST, ATTIC & ROOF PLANS		
Last Update		Last Plotted	
<small>copyright Ascough & Associates</small>			
CAD File 20 College Rd Wakefield.dwg			
Drawn	JAM	Traced	AUTOCAD
Scale	1:100@A3		Date 4.7.21

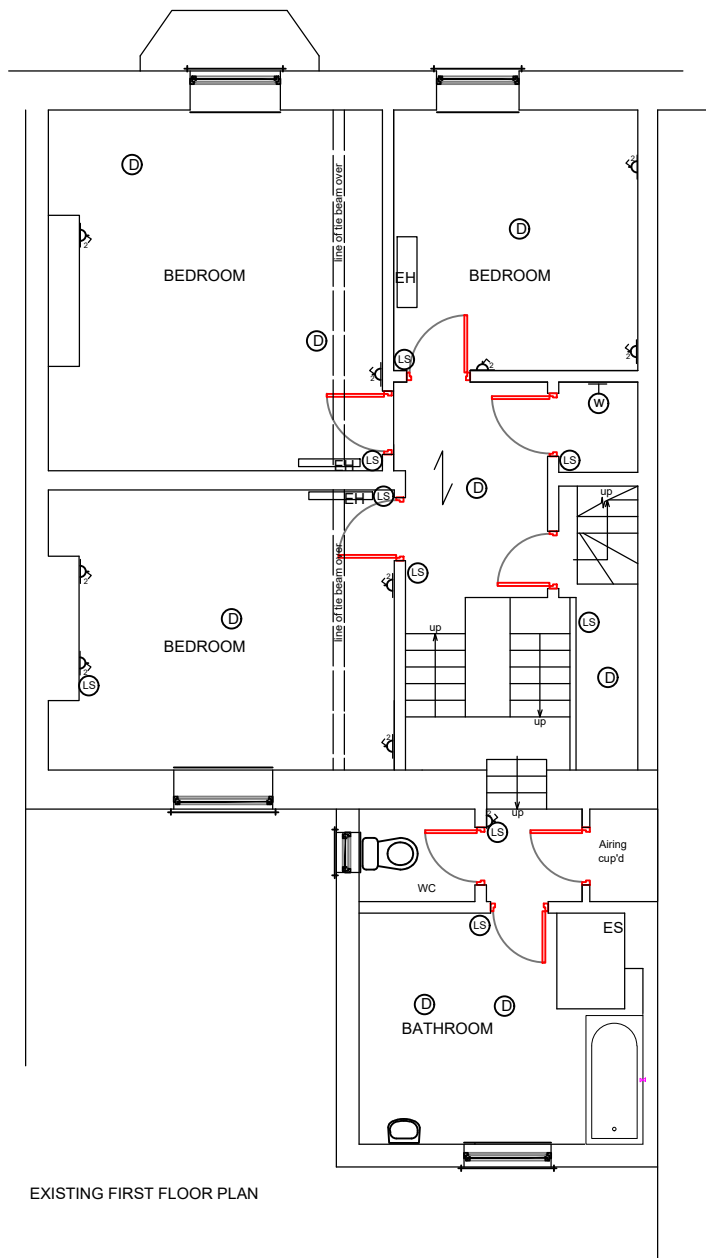