


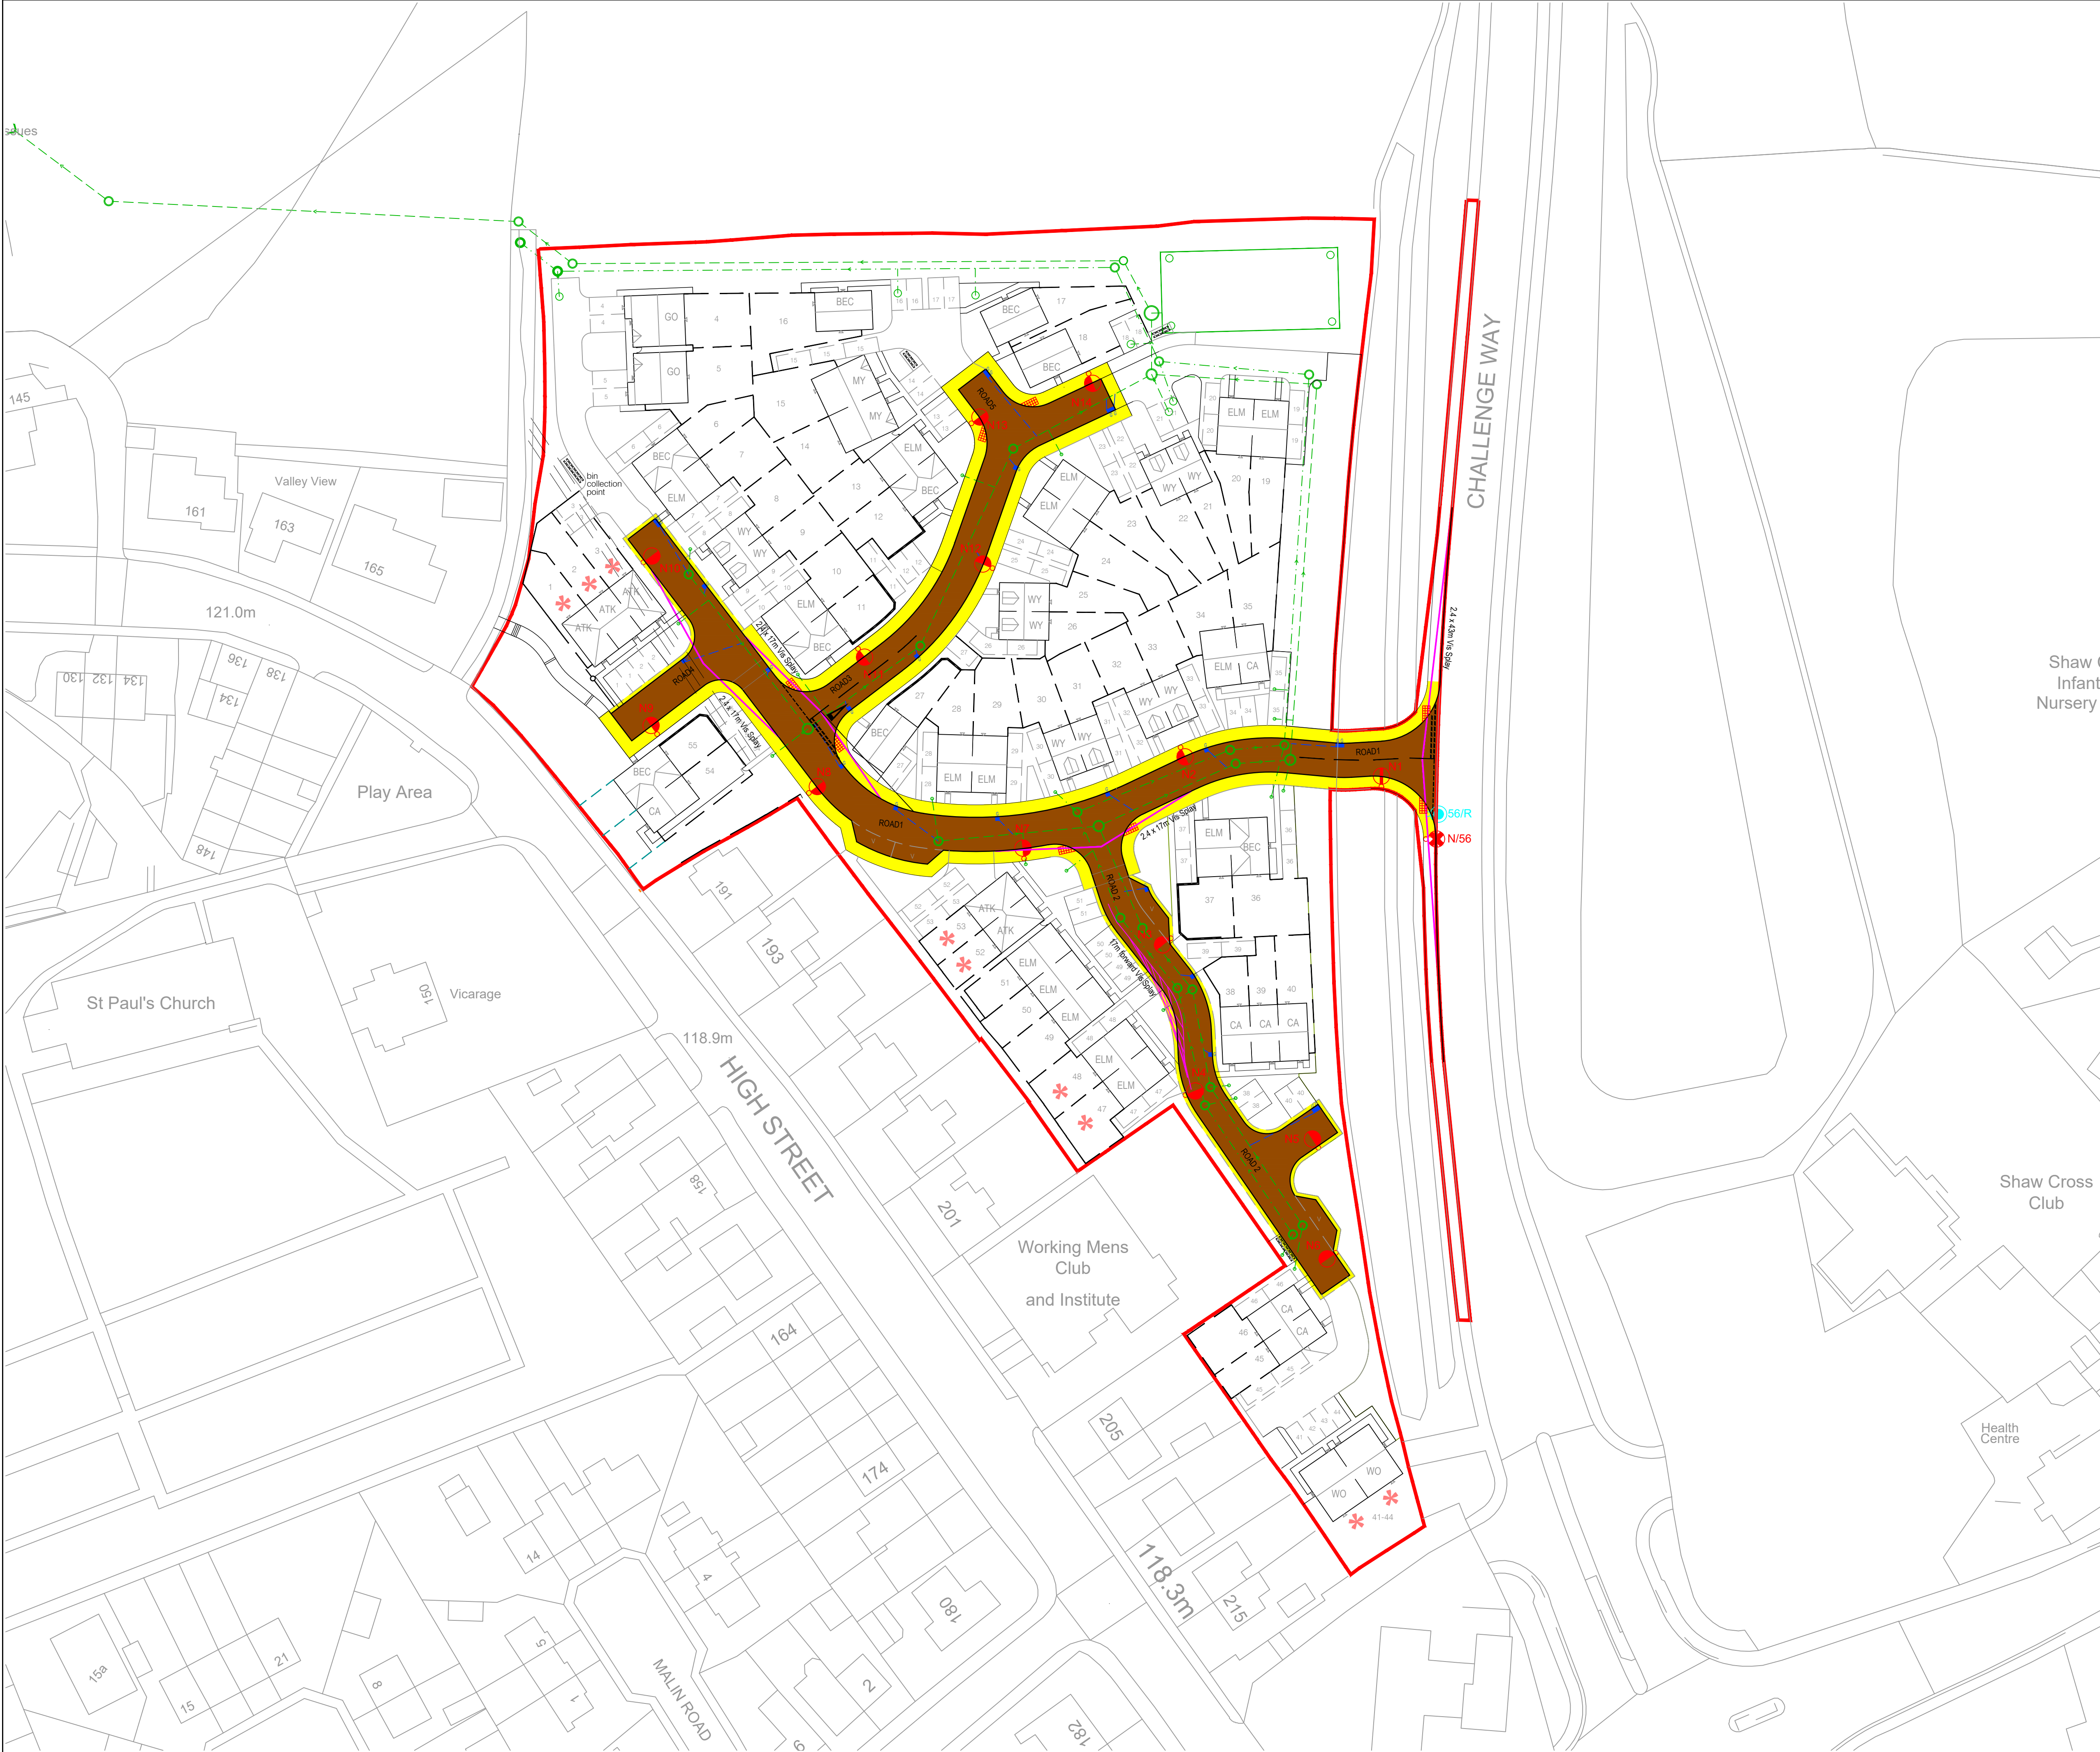

INFORMATION WITHIN THIS DRAWING IS NOT NECESSARILY PRODUCED TO SCALE.
ALWAYS USE FIGURED DIMENSIONS AND CO-ORDINATES - IF IN DOUBT, ASK.

NOTES

KEY

Proposed Adoptable Carriageway

Proposed Adoptable Footway

S104 Surface Water Sewer

S104 Foul Sewer

S38 Gully and Connection

S104 SW Lateral Sewer

S104 Foul Lateral Sewer

S38 Highway Drain

Site Boundary

S38 Boundary

Visplay

KEY:

Proposed 6m steel lighting column c/w
IGNIS Mini LED6 luminaire.

Proposed 6m steel lighting column c/w
IGNIS Mini LED7 luminaire. Set at 5
degrees.

Existing steel column to remove.
Transfer lantern to new column N/56.

Proposed 10m steel column with lantern
from removed column 56/R.

NOTE

Lighting column erections should only be called off once the adoptable
back edge (pin kerb) has been installed on site and there are levels to
work to.

The footway wearing course should not be laid until the lighting columns
have been erected and serviced.

D	Updated to suit latest site layout. Give way markings added and forward vis plays	CH	PR	08.09.21
C	Drainage within roads 2 and 3 updated. Revision added to suit.	BJM	CH	02.09.21
B	Forward visibility splay added outside plot 27.	BJM	PR	25.08.21
A	First Issue.			
REV	DESCRIPTION	SIG	CHK	DATE

VISTRY PARTNERSHIPS YORKSHIRE

HANGING HEATON

SECTION 38 LAYOUT

Eastwood & Partners
CONSULTING ENGINEERS

St. Andrew's House
23 Kingfield Road
Sheffield
S11 9AS
Tel 0114 255 4554
Fax 0114 255 4330

mail@eastwoodandpartners.com
www.eastwoodandpartners.com

SCALE WHEN PLOTTED AT A1 1:500		DRAWING STATUS PRELIMINARY		
DRAWN RH	CHECKED CH	DATE 06.08.21	DRAWING NUMBER 45467 / 010	REV D