



$+$ 

First Floor Plan

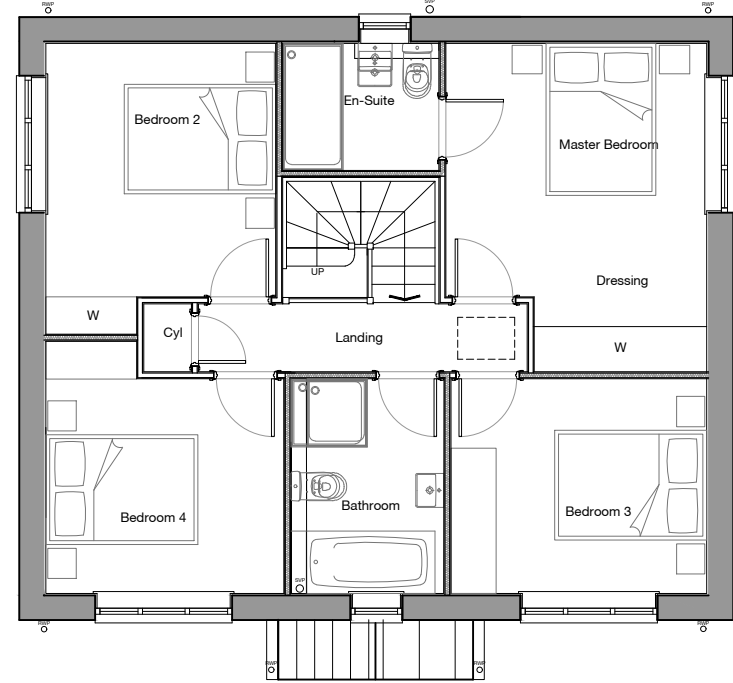

Front Elevation

R.H.S. Elevation

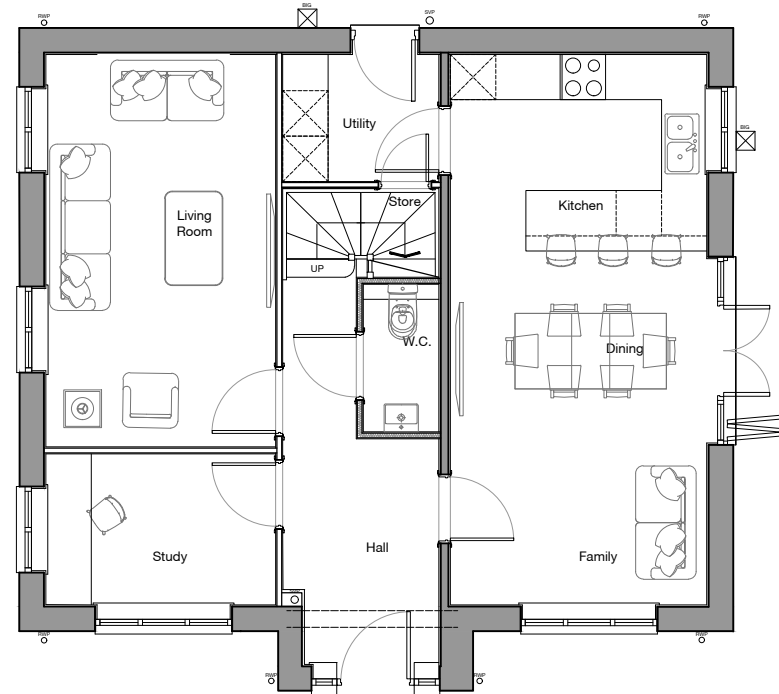

Ground Floor Plan



Rear Elevation

L.H.S. Elevation

Rev	Date	Description	Drawn	Checked
Project		Northorpe Lane, Mirfield		
Drawing		House Type - Willow Elevation Style - Stone Newett Homes		
Client				
BIM Suitability Description			SUITABLE FOR INFORMATION	BIM Suitability Code S2
Status	Planning			
Date	17.03.21			
Drawn	CR			
Checked	GE			
Scale (A2)	1:100			
		2 Riverside Way Wharfedale Waterfront LEEDS  LS1 4EH t 0113 819 8041 w edwardarchitecture.co.uk e info@edwardarchitecture.co.uk 320 City Road Angel LONDON  EC1Y 3NZ t 0203 883 8602		
Project 0899 - EA - A		Discipline A - A	Drawing No P028 -	Rev
				

edward
architecture

 $+$ $+$