



$+$ 

First Floor Plan

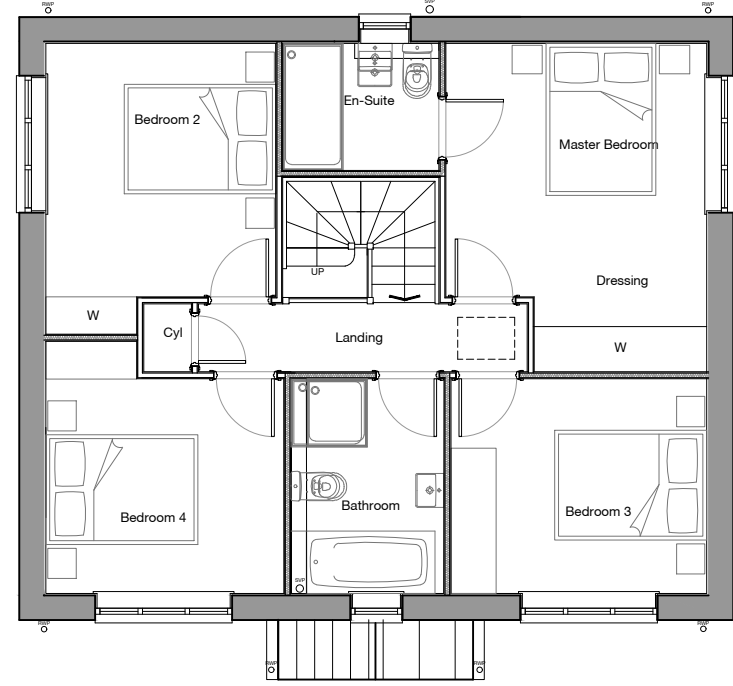

Front Elevation

R.H.S. Elevation

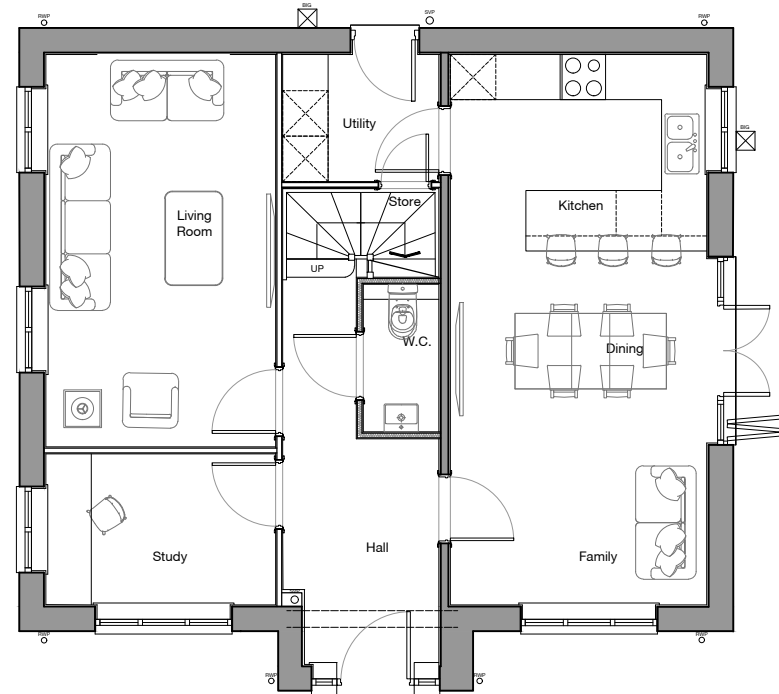

Ground Floor Plan



Rear Elevation

L.H.S. Elevation

Rev	Date	Description	Drawn	Checked
Project	Northorpe Lane, Mirfield			
Drawing	House Type - Willow Elevation Style - Stone			
Client	Newett Homes			
BIM Suitability Description	SUITABLE FOR INFORMATION			BIM Suitability Code S2
Status	Planning	2 Riverside Way Wetherill Waterfront	320 City Road Angel	
Date	17.03.21	LEEDS	LONDON	☐
Drawn	CR	LS1 4EH t 0113 819 8041	EC1V 2NZ t 0203 283 8602	
Checked	GE	w edwardsarchitecture.co.uk		
Scale (A2)	1:100	e info@edwardsarchitecture.co.uk		
Project	Originator	Discipline	Drawing No	Rev
0899	EA	A02A	P028	-

edward
architecture

 $+$ $+$