


HOUSE TYPE SYCAMORE ALT
3 Bed Semi Detached
93.0 sq.m / 1000 sq.ft

0 5 10cm

Notes | Sketch schemes may be based on plan information of unknown origin and is subject to verification and survey. Contractors must verify all dimensions on site before commencing any work or shop drawings. This drawing is not to be scaled. Use figured dimensions only. Ensure digital versions are plotted at 'Actual Size'. Building areas are liable to adjustment over the course of the design process due to ongoing construction detailing developments. Subject to statutory approvals and survey. The bar above is to check that the drawing has been printed to scale.

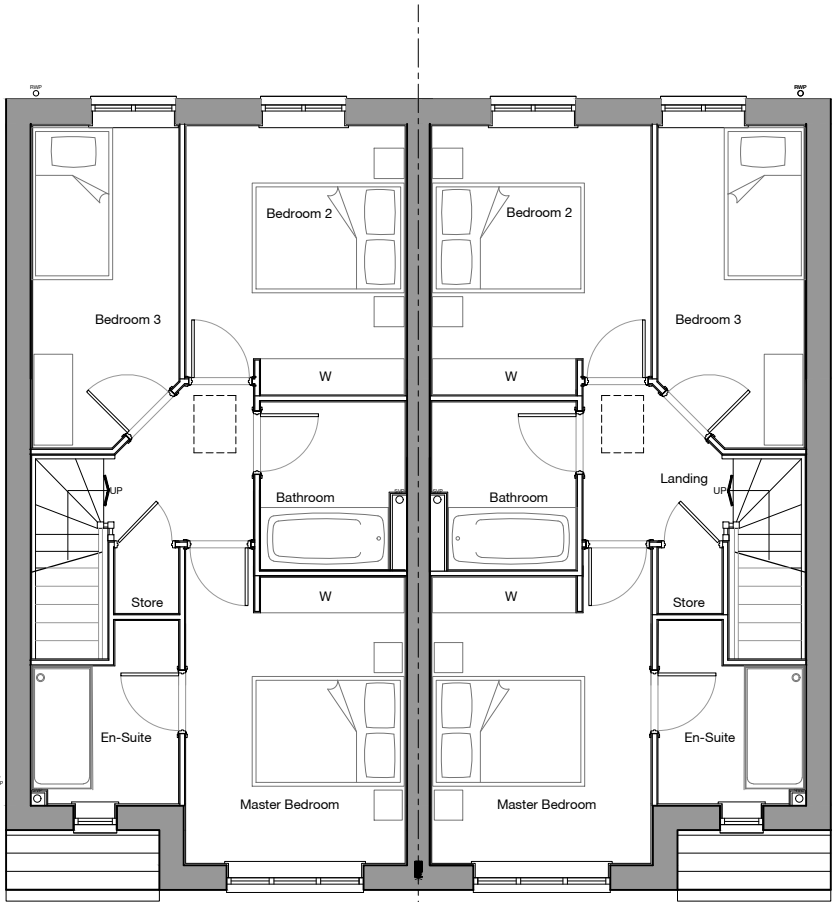


First Floor Plan



Front Elevation

R.H.S. Elevation

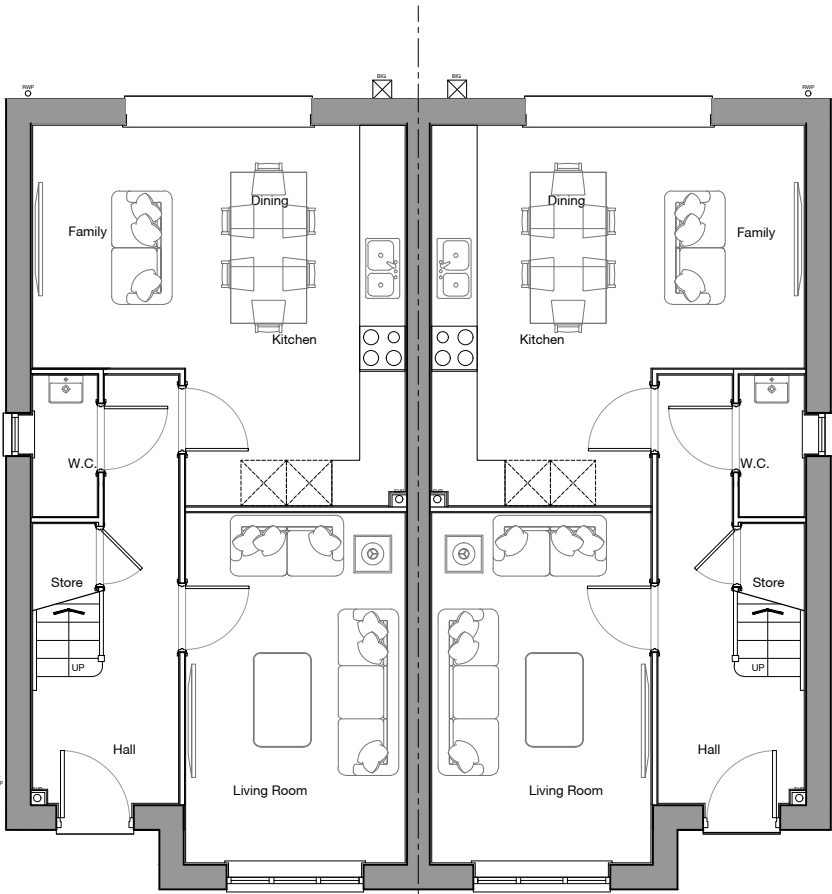

Ground Floor Plan



Rear Elevation

L.H.S. Elevation

Rev	Date	Description	Drawn	Checked
Project Northorpe Lane, Mirfield				
Drawing House Type - Sycamore Alt				
Client Newett Homes				
BIM Suitability Description			BIM Suitability Code	
SUITABLE FOR INFORMATION			S2	
Status	Planning	2 Riverside Way Whitehall Waterfront LEEDS	320 City Road Angel LONDON	
Date	17.03.21	LS1 4EH	EC1V 2NZ	
Drawn	CR	1 01113 819 8041	1 0203 883 8602	
Checked	GE	w.edwardarchitecture.co.uk	e.info@edwardarchitecture.co.uk	
Scale (A2)	1:100			
Originator	Designer	Project	Drawing No	Rev
0899	- EA - A -	P022	-	

edward
architecture