



HOUSE TYPE ASPEN
3 Bed Semi Detached 2.5 Storey
94.1 sq.m / 1012 sq.ft

0 5 10cm


Notes | Sketch schemes may be based on plan information of unknown origin and is subject to verification and survey. Contractors must verify all dimensions on site before commencing any work or shop drawings. This drawing is not to be scaled. Use figured dimensions only. Ensure digital versions are plotted at 'Actual Size'. Building areas are liable to adjustment over the course of the design process due to ongoing construction detailing developments. Subject to statutory approvals and survey. The bar above is to check that the drawing has been printed to scale.

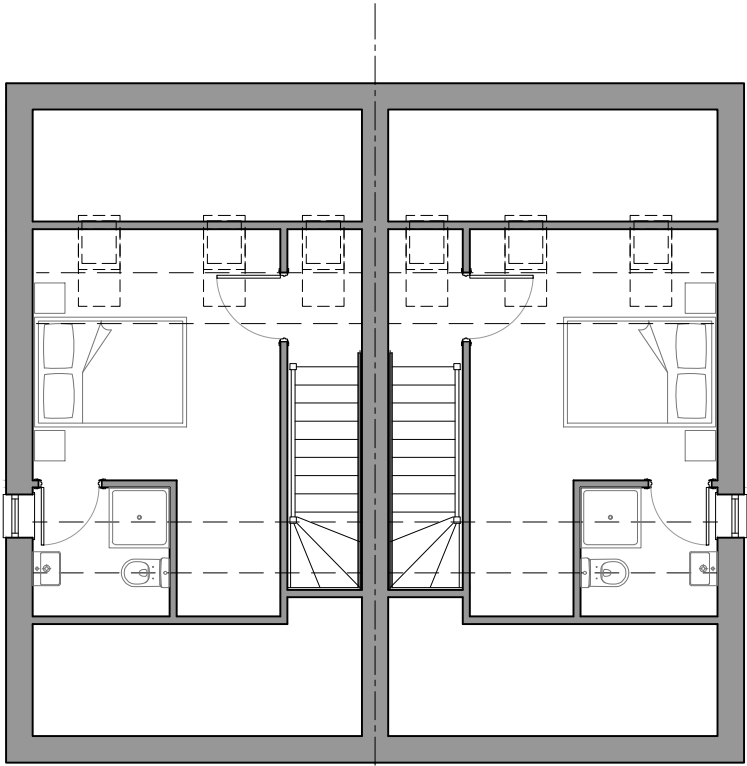

Second Floor Plan

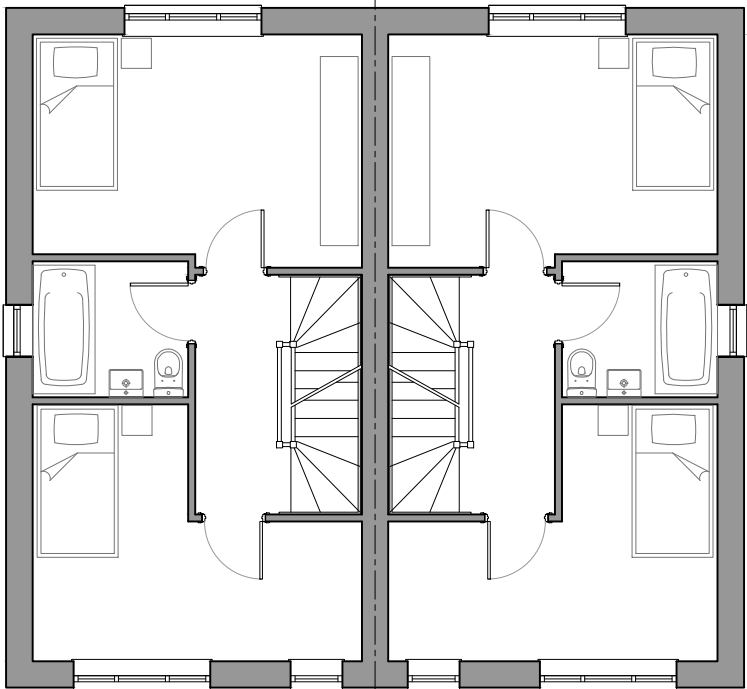


First Floor Plan

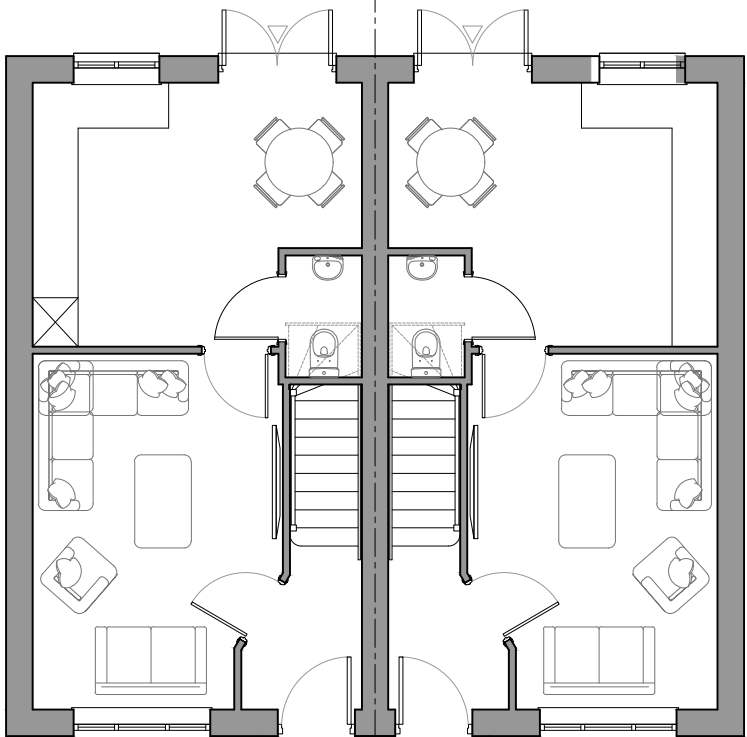


Ground Floor Plan




Front Elevation

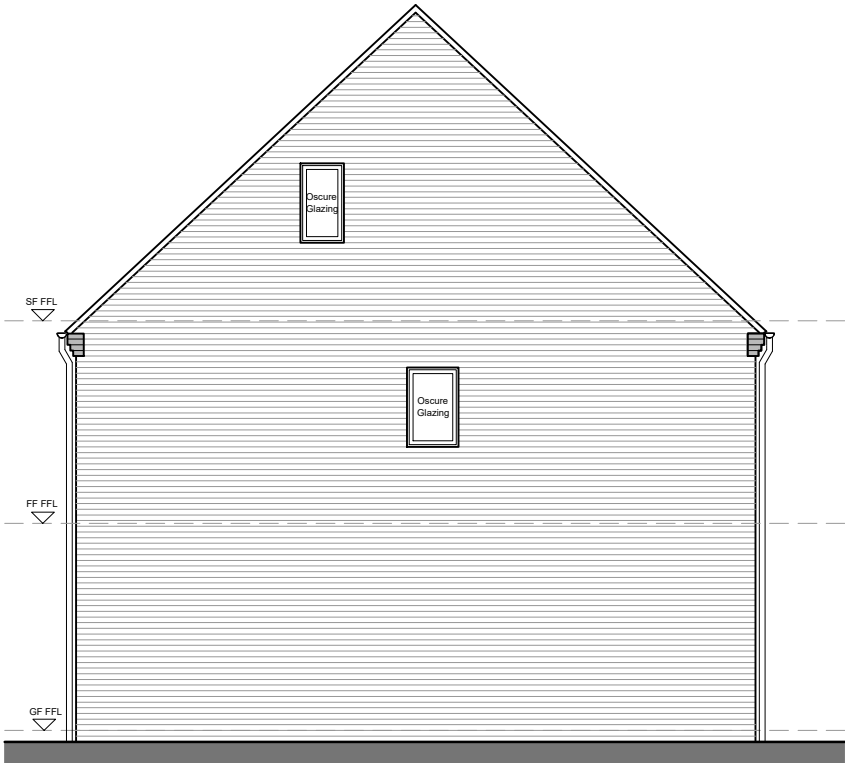

R.H.S. Elevation

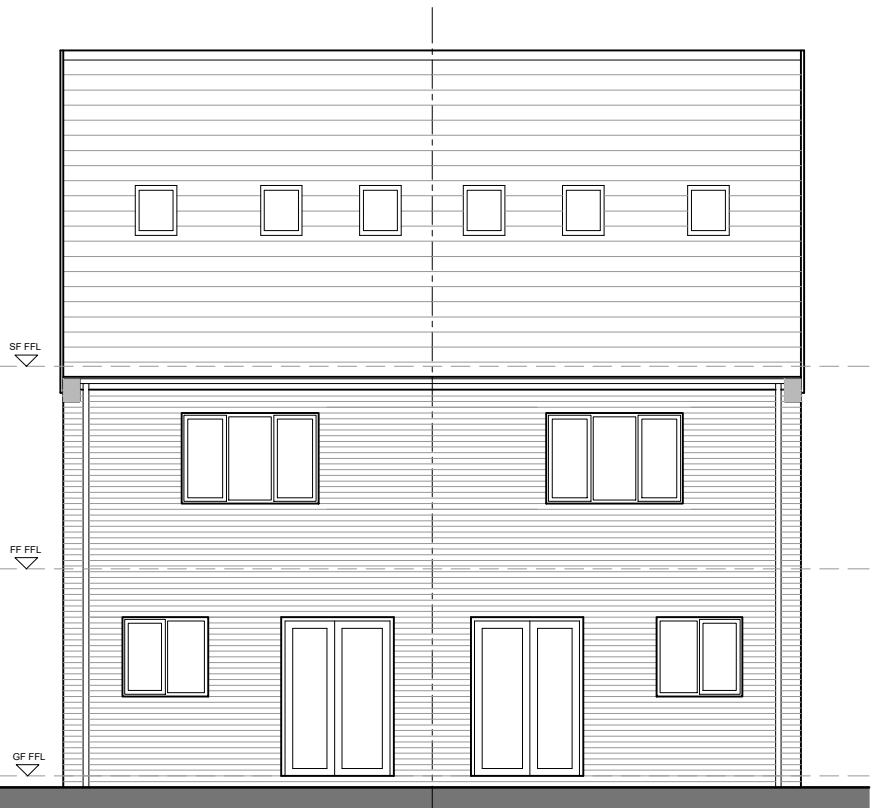

Rear Elevation

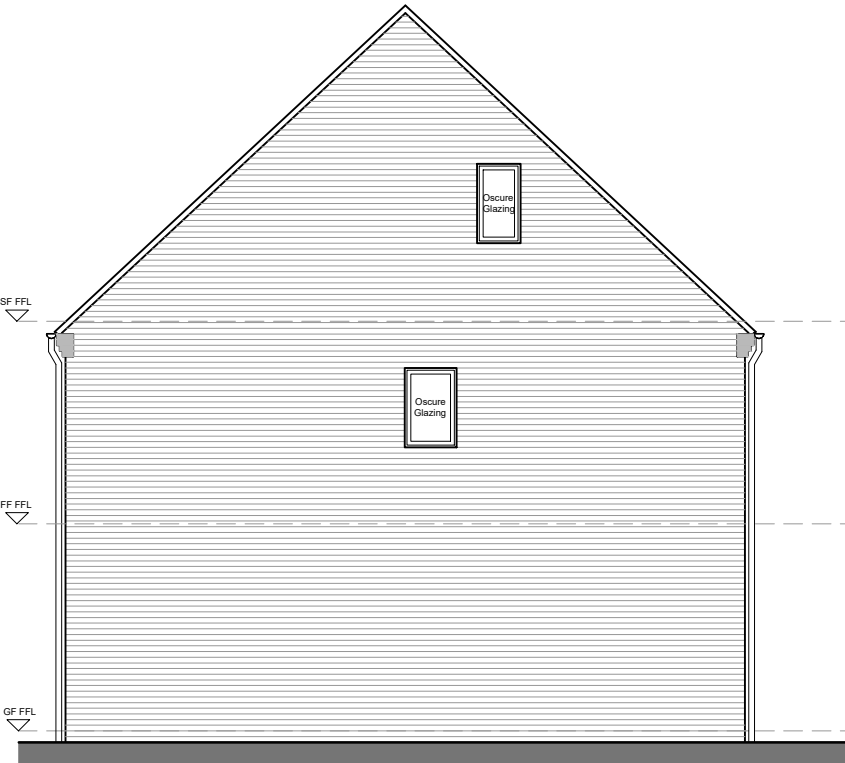

L.H.S. Elevation

Rev	Date	Description	Drawn	Checked
Project Northorpe Lane, Mirfield				
Drawing House Type - Aspen				
Elevation Style - Contrasting Brick				
Client Newett Homes				
BIM Suitability Description SUITABLE FOR INFORMATION			BIM Suitability Code S2	
Status	Planning	2 Riverside Way	320 City Road	edward architecture
Date	17.03.21	Whitehall Waterfront	Angel	
Drawn	CR	LEEDS ■	LONDON □	
Checked	GE	L51 4EH	EC1V 2NZ	
Scale (A2)	1:100	1 01113 819 8041	1 0203 883 8602	
Project Originator Discipline Drawing No Rev				
0899 - EA - A - P023 -				