





HOUSE TYPE BEECHES ALT

3 Bed Semi Detached 3 Storey

110.4 sq.m / 1188 sq.ft

0510cm

Notes | Sketch schemes may be based on plan information of unknown origin and is subject to verification and survey. Contractors must verify all dimensions on site before commencing any work or shop drawings. This drawing is not to be scaled. Use figured dimensions only. Ensure digital versions are plotted at 'Actual Size'. Building areas are liable to adjustment over the course of the design process due to ongoing construction detailing developments. Subject to statutory approvals and survey. The bar above is to check that the drawing has been printed to scale.

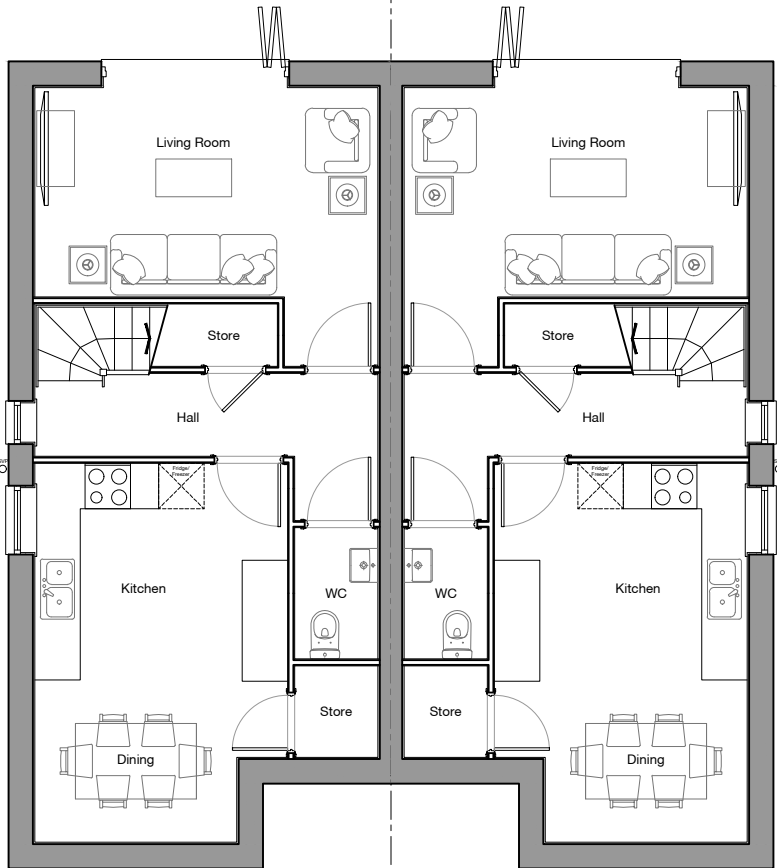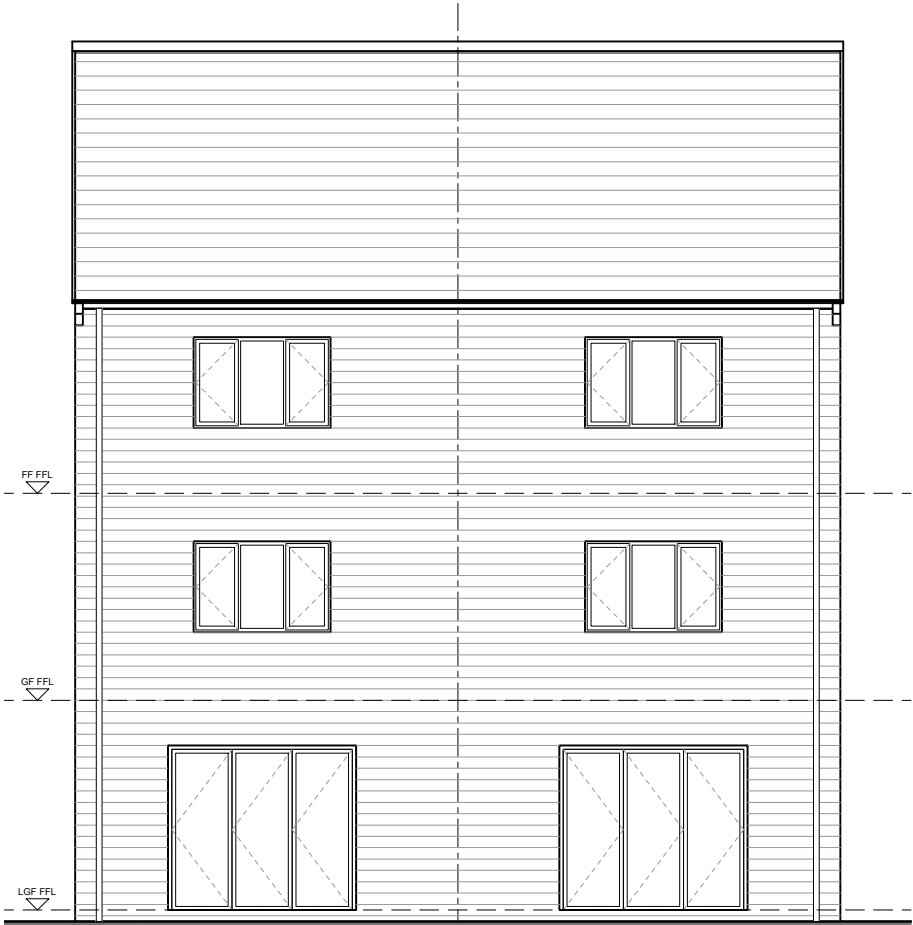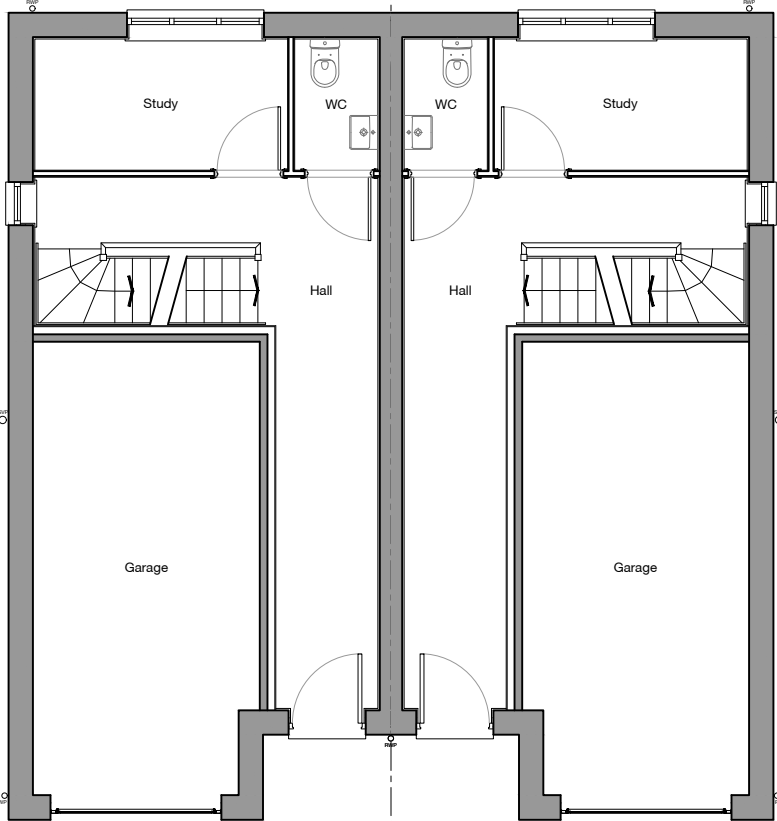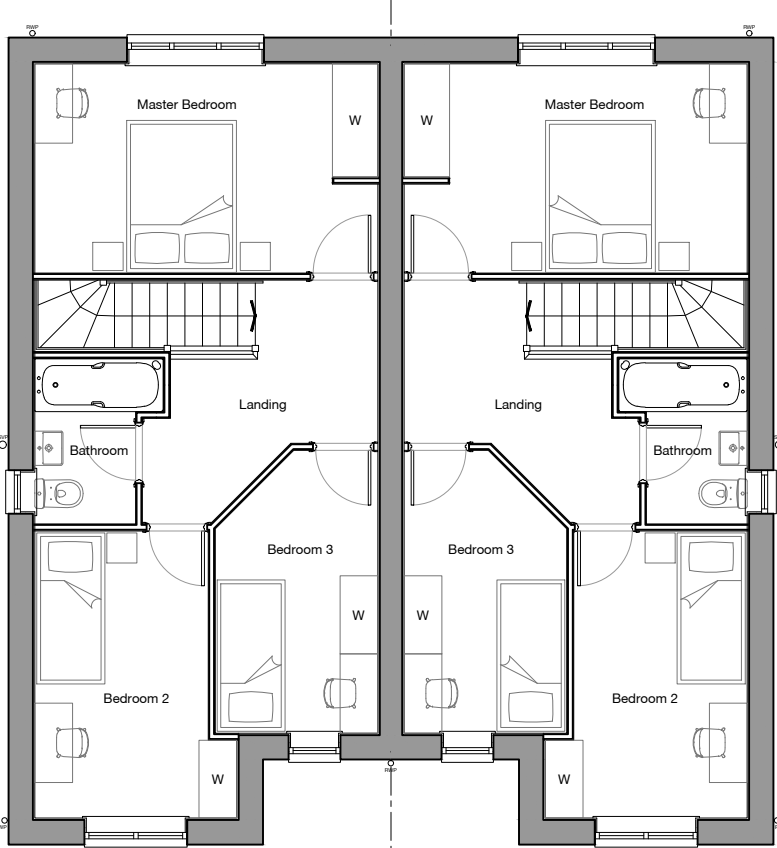

|                             |                          |                                 |                         |
|-----------------------------|--------------------------|---------------------------------|-------------------------|
| A                           | 13.01.22                 | Annotation amended              | CR                      |
| Rev                         | Date                     | Description                     | Drawn Checked           |
| Project                     | Northorpe Lane, Mirfield |                                 |                         |
| Drawing                     | House Type - Beeches Alt |                                 |                         |
| Client                      | Newett Homes             |                                 |                         |
| BIM Suitability Description | SUITABLE FOR INFORMATION |                                 | BIM Suitability Code S2 |
| Status                      | Planning                 | 2 Riverside Way                 | 300 City Road           |
| Date                        | 09.12.21                 | Whitehall Waterfront            | Angel                   |
| Drawn                       | ML                       | LEEDS                           | LONDON                  |
| Checked                     | CR                       | LS1 4EH                         | EC1V 2NZ                |
| Scale (A2)                  | 1:100                    | 1 0113 819 8041                 | 1 0203 883 8602         |
|                             |                          | w edwardarchitecture.co.uk      |                         |
|                             |                          | e info@edwardarchitecture.co.uk |                         |
| Project                     | Originator               | Discipline                      | Drawing No              |
| 0899                        | - EA                     | - A                             | - P032 - A              |

edward  
architecture