


HOUSE TYPE BEECHES
 3 Bed 4 Person Semi Detached Split Level
 110.4 sq.m / 1188 sq.ft

0 5 10cm

Notes | Sketch schemes may be based on plan information of unknown origin and is subject to verification and survey. Contractors must verify all dimensions on site before commencing any work or shop drawings. This drawing is not to be scaled. Use figured dimensions only. Ensure digital versions are plotted at 'Actual Size'. Building areas are liable to adjustment over the course of the design process due to ongoing construction detailing developments. Subject to statutory approvals and survey. The bar above is to check that the drawing has been printed to scale.

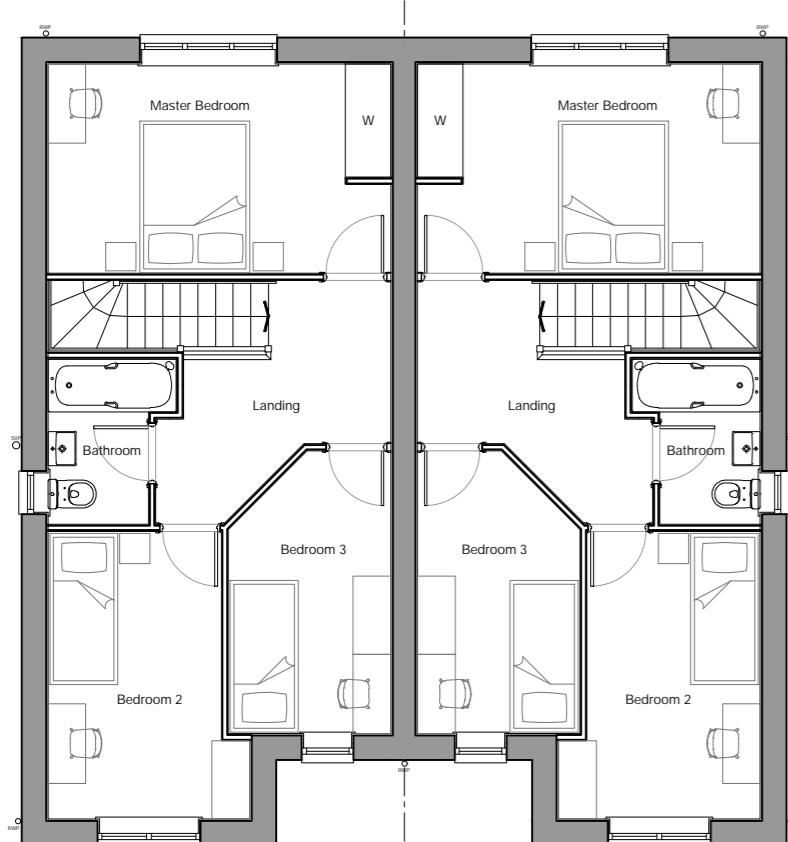


First Floor Plan




Front Elevation



R.H.S. Elevation

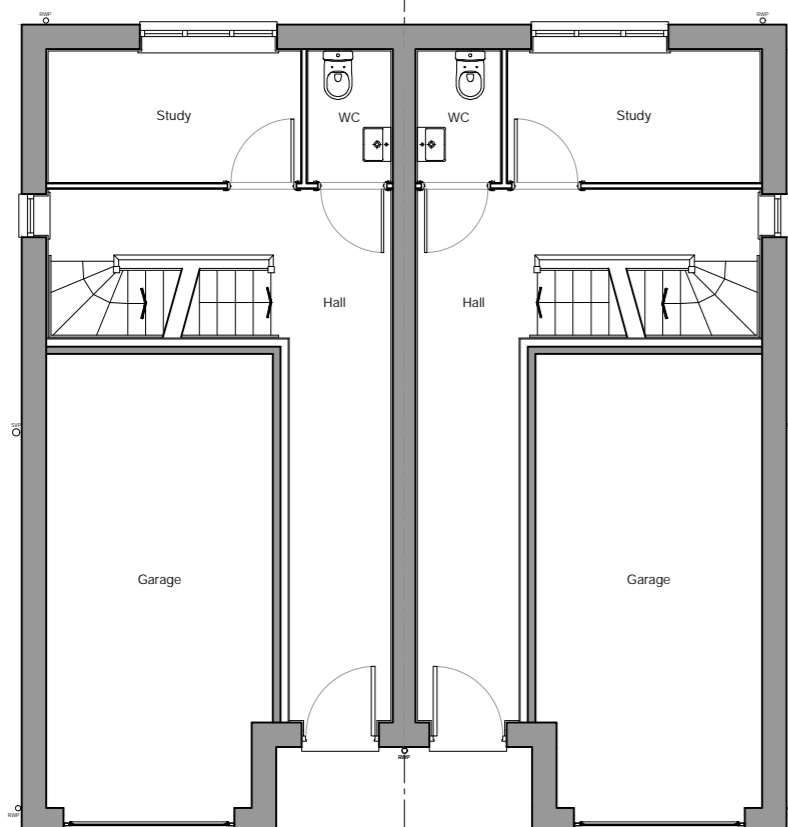


Ground Floor Plan

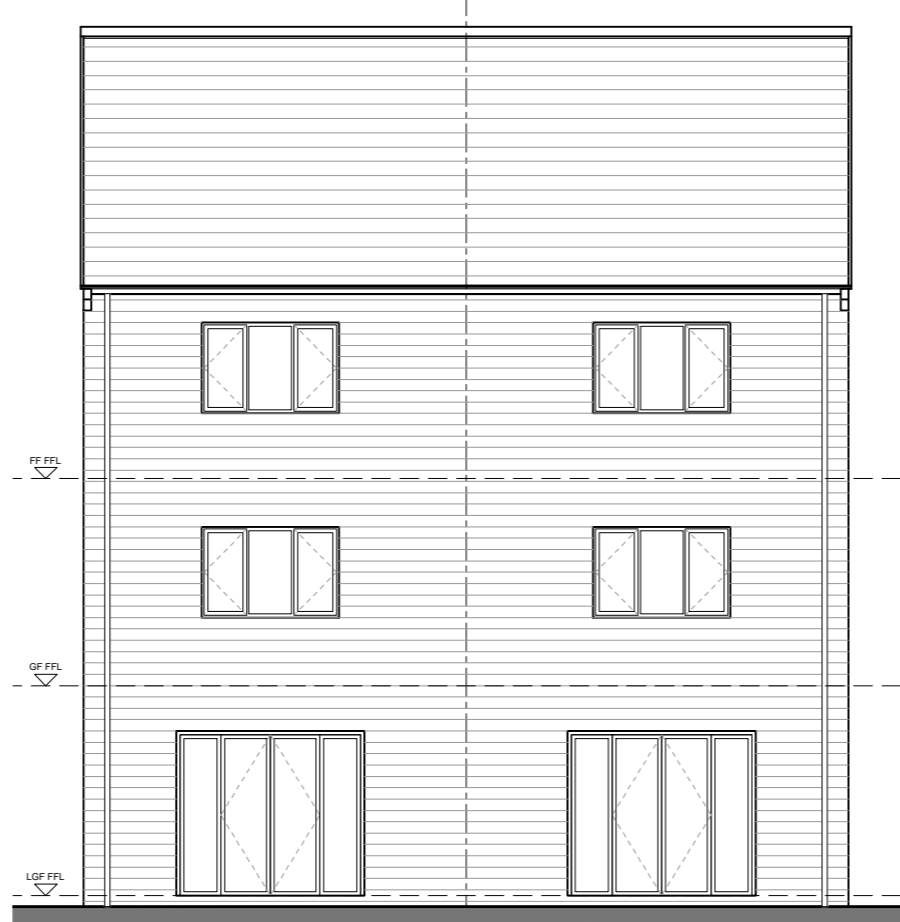

Rear Elevation



L.H.S. Elevation

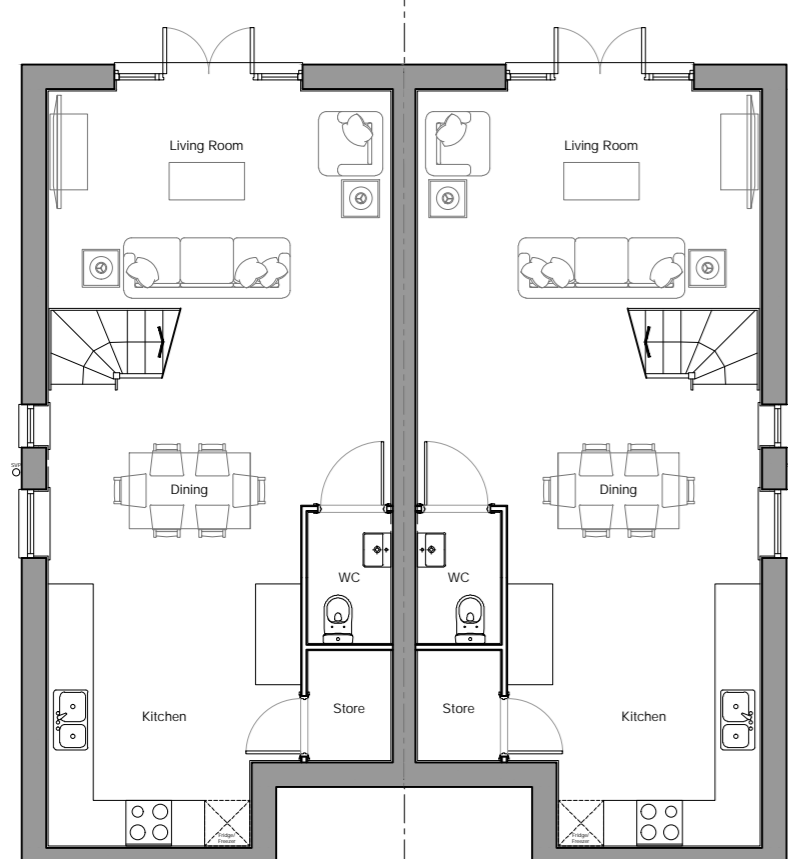

Lower Ground Floor Plan

Rev	Date	Description	Drawn	Checked
B	09.05.22	Lower ground floor amended	CR	
A	13.01.22	Annotation amended	CR	

Project	Northorpe Lane, Mirfield		
Drawing	House Type - Beeches Elevation Style - Stone		
Client	Newett Homes		
BIM Suitability Description	SUITABLE FOR INFORMATION	BIM Suitability Code	S2
Status	Planning	2 Riverside Way Whitehall Waterfront LEEDS LS1 4EH	200 City Road Angel LONDON EC1V 2NZ
Date	09.05.22	1 0113 819 8041	1 0203 883 8602
Drawn	ML	w.edwardarchitecture.co.uk	
Checked	CR	e.info@edwardarchitecture.co.uk	
Scale (A2)	1:100		
Project	0899 - EA - A - P032 - B	Discipline	

