

HOUSE TYPE Buckthorn
2 Bed Bungalow
61.5 sq.m / 661 sq.ft

0 5 10cm

Notes | Sketch schemes may be based on plan information of unknown origin and is subject to verification and survey. Contractors must verify all dimensions on site before commencing any work or shop drawings. This drawing is not to be scaled. Use figured dimensions only. Ensure digital versions are plotted at 'Actual Size'. Building areas are liable to adjustment over the course of the design process due to ongoing construction detailing developments. Subject to statutory approvals and survey. The bar above is to check that the drawing has been printed to scale.



Front Elevation




R.H.S. Elevation



Rear Elevation



R.H.S. Elevation

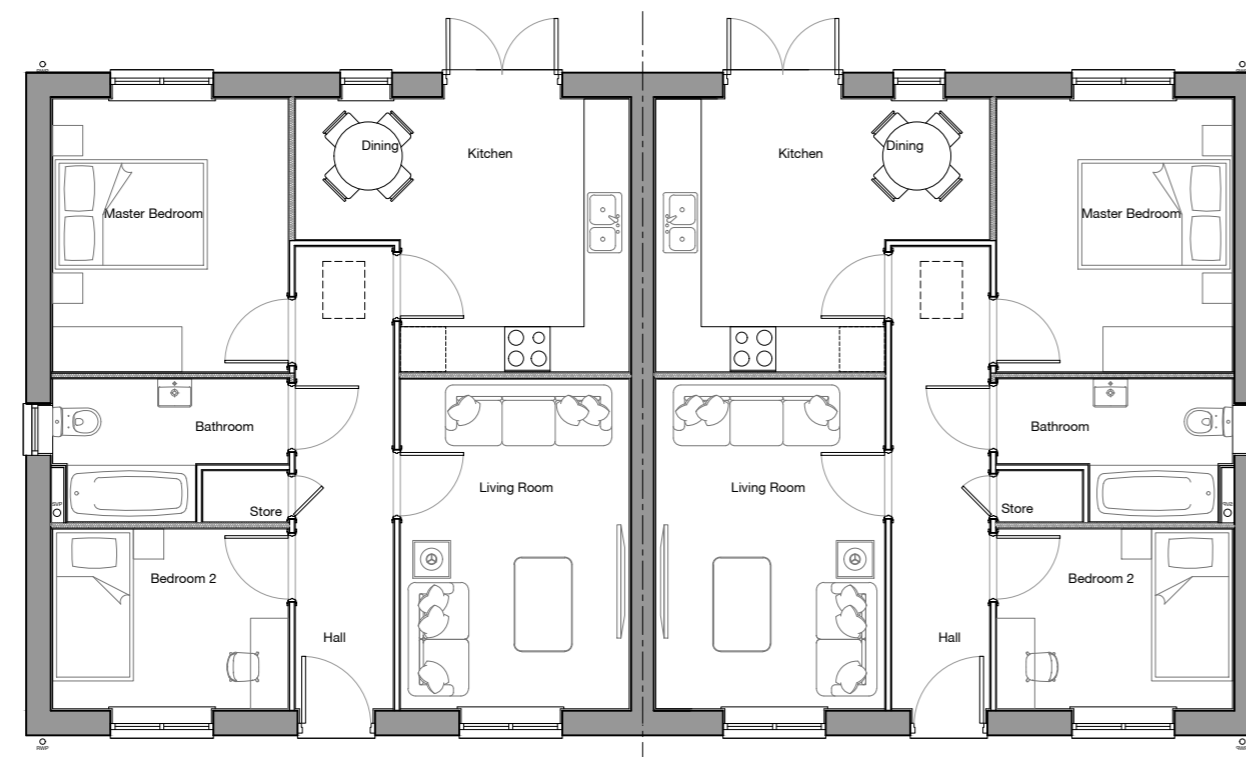

Ground Floor Plan

Rev	Date	Description	Drawn	Checked
Project Northorpe Lane, Mirfield				
Drawing House Type Buckthorn Elevation Style - Stone				
Client Newett Homes				
BIM Suitability Description SUITABLE FOR INFORMATION			BIM Suitability Code S2	
Status	Planning	2 Riverside Way Whitehall Waterfront	320 City Road Angel	
Date	08.12.21	LEEDS ■	LONDON □	
Drawn	CR	1 011 13 819 8041	1 0200 883 8602	
Checked	GE	w.edwardarchitects.co.uk	e.info@edwardarchitecture.co.uk	
Scale (A2)	1:100			
0899 - EA - A - P031 -				