



40,000 sq.ft unit plus
3,560 sq.ft of first floor
office accommodation

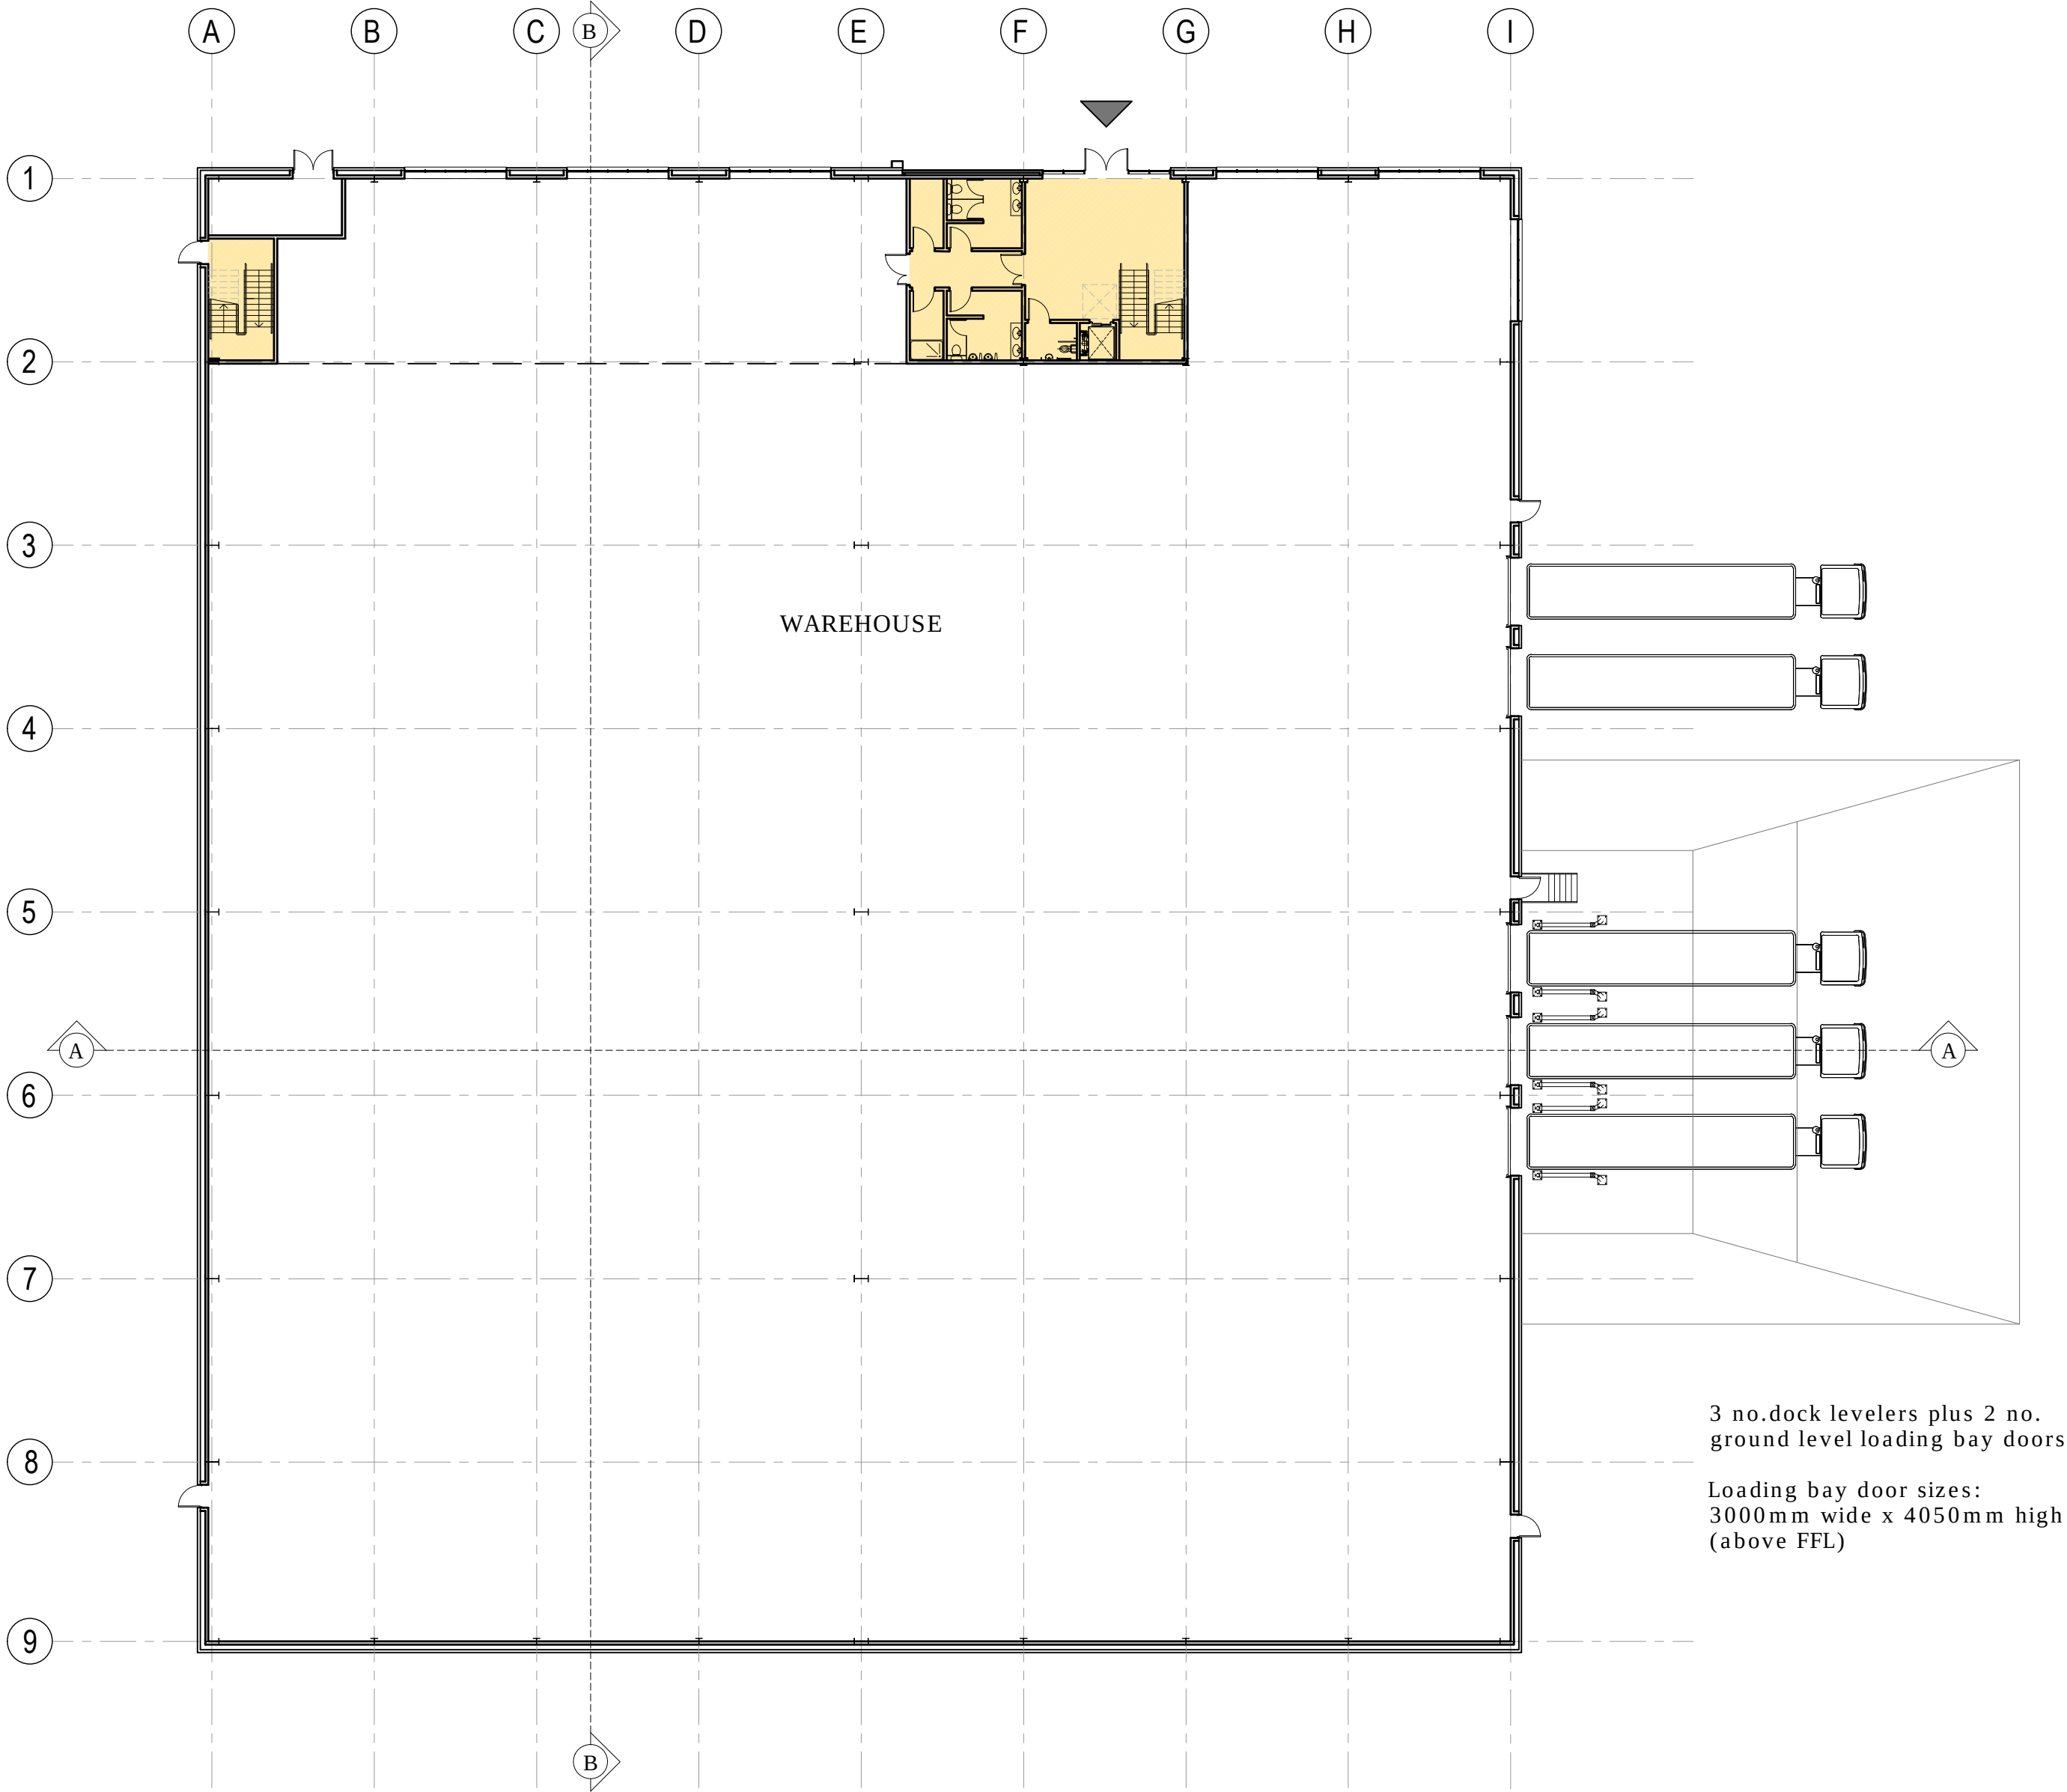

GROUND FLOOR PLAN

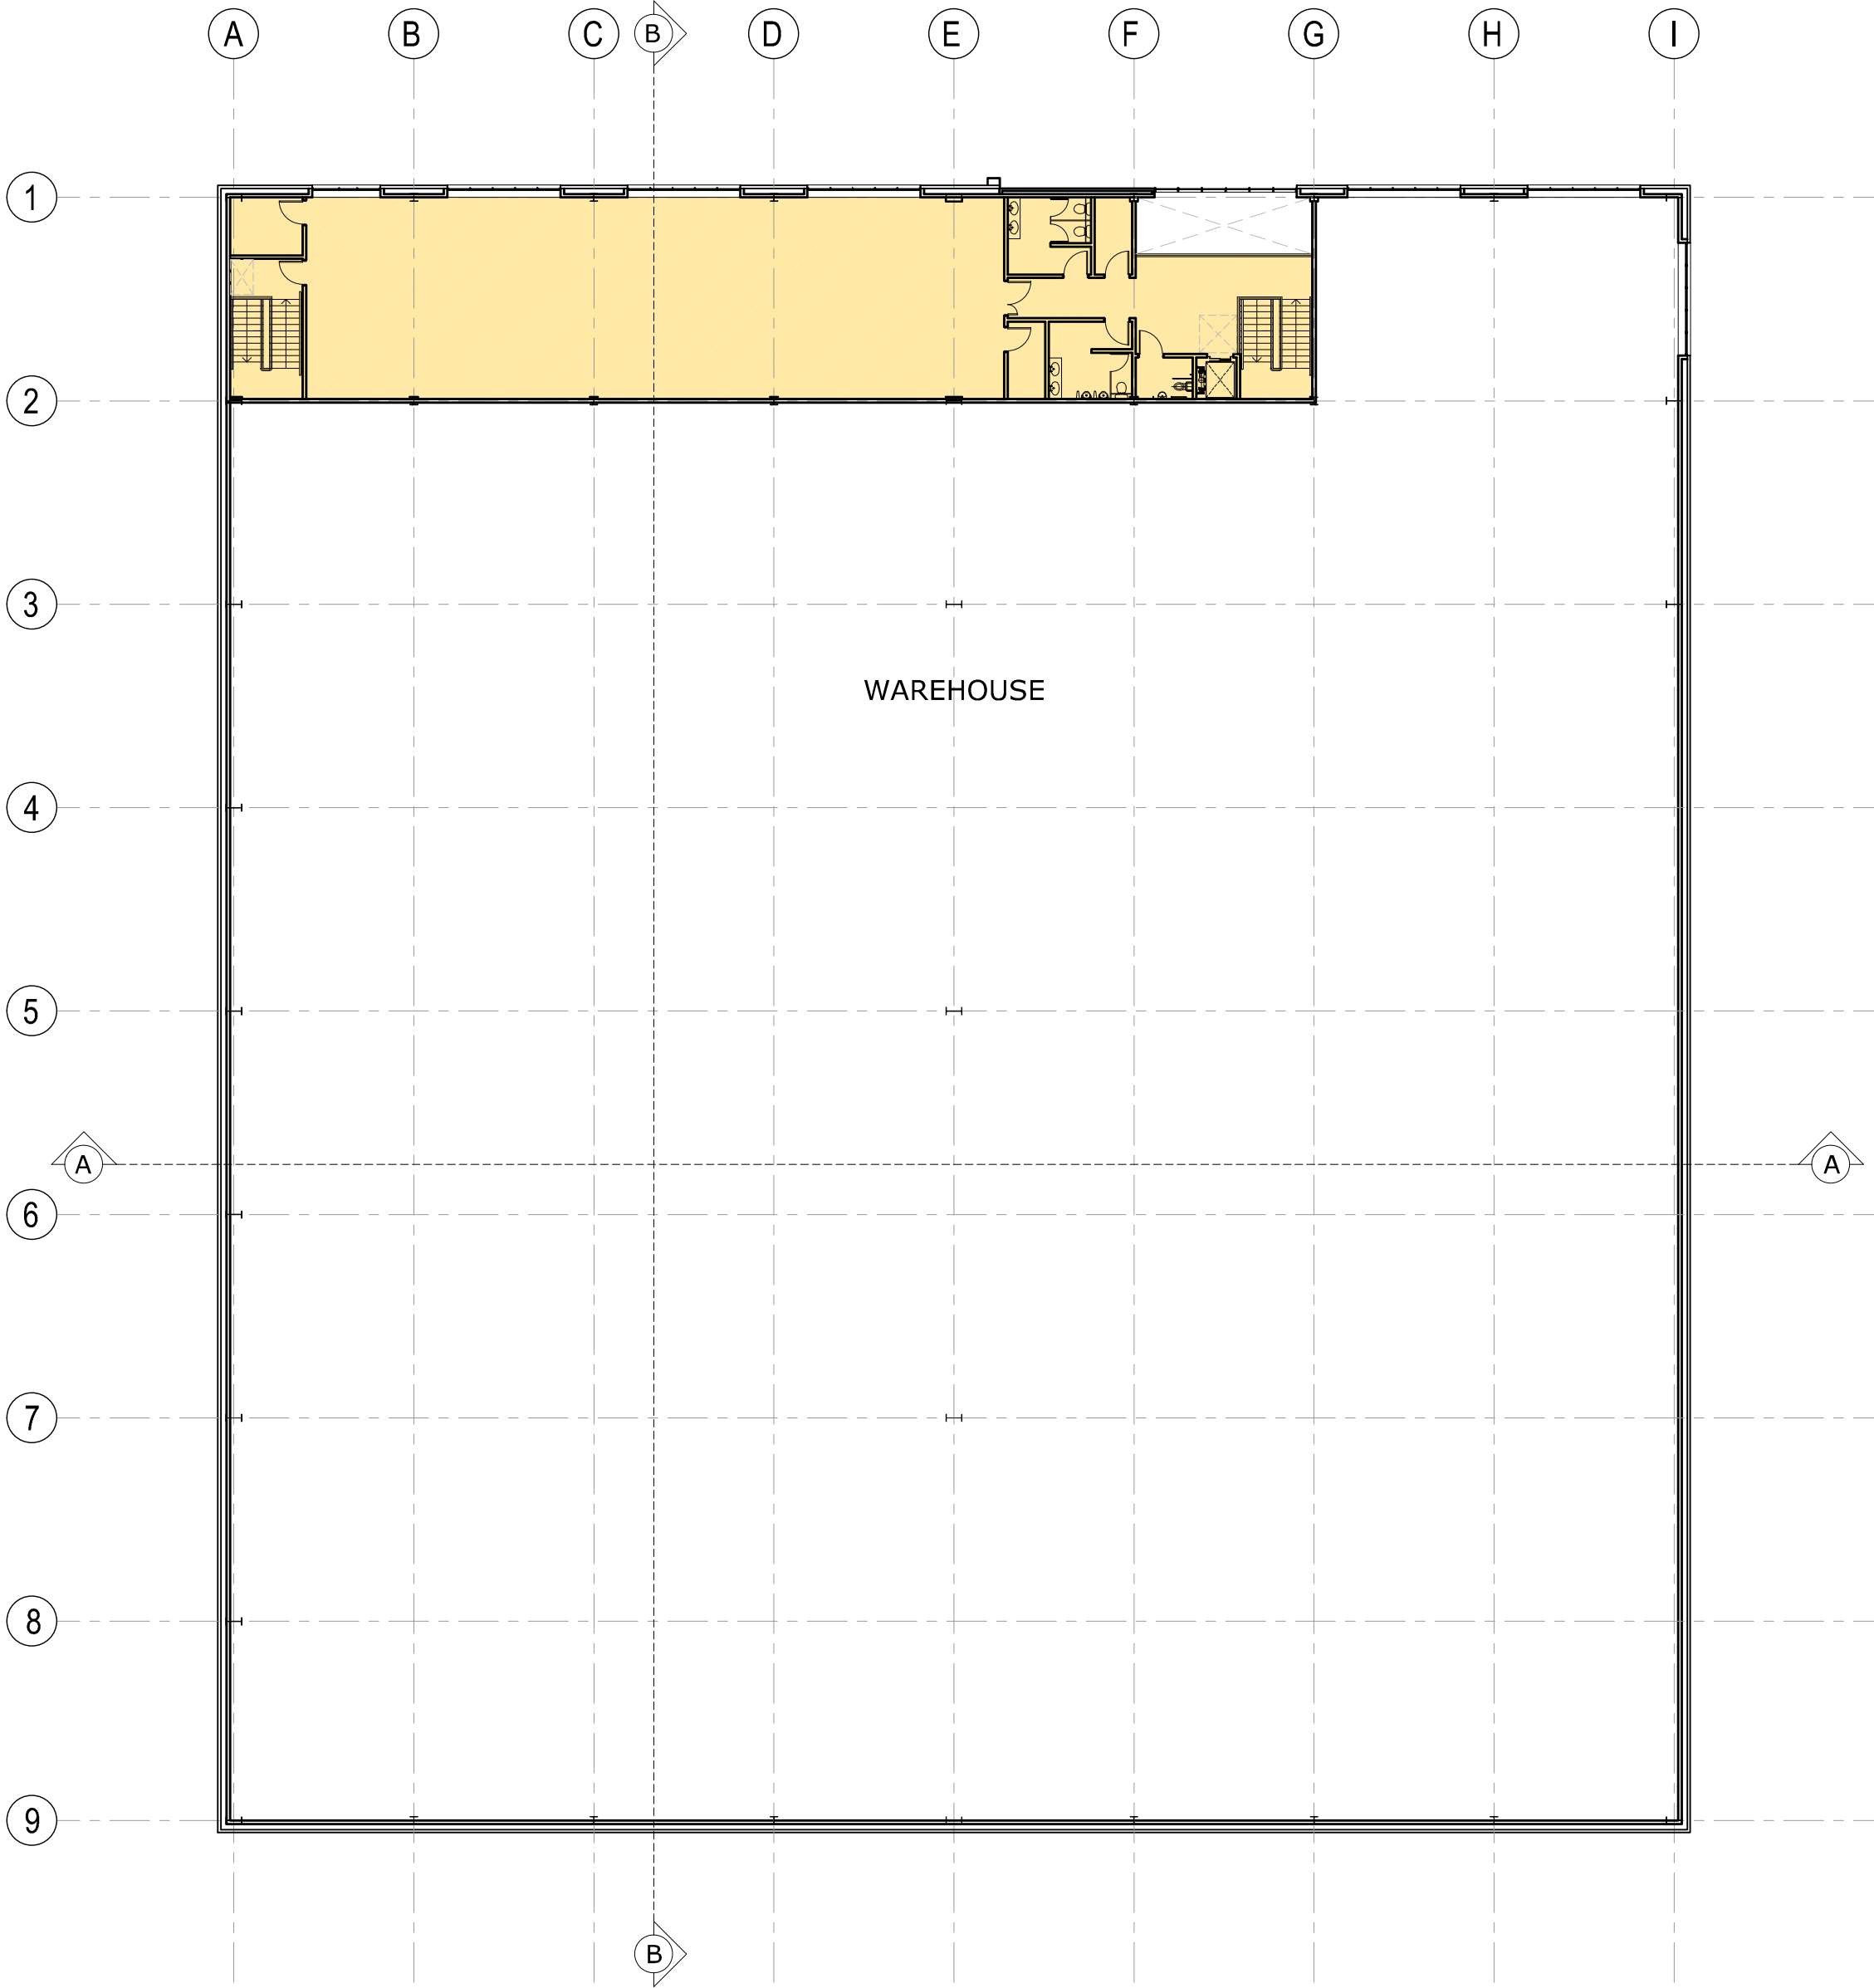

FIRST FLOOR PLAN

UNIT 2 (40,000 sq.ft)